

FOR INDICATION ONLY

For details please refer to the works boundary and works areas as indicated in the layout plan(s) deposited under condition 2.6 of EP 129/2002 or where applicable the equivalent condition in any subsequent environmental permit amended by the Director under the Environmental Impact Assessment Ordinance.

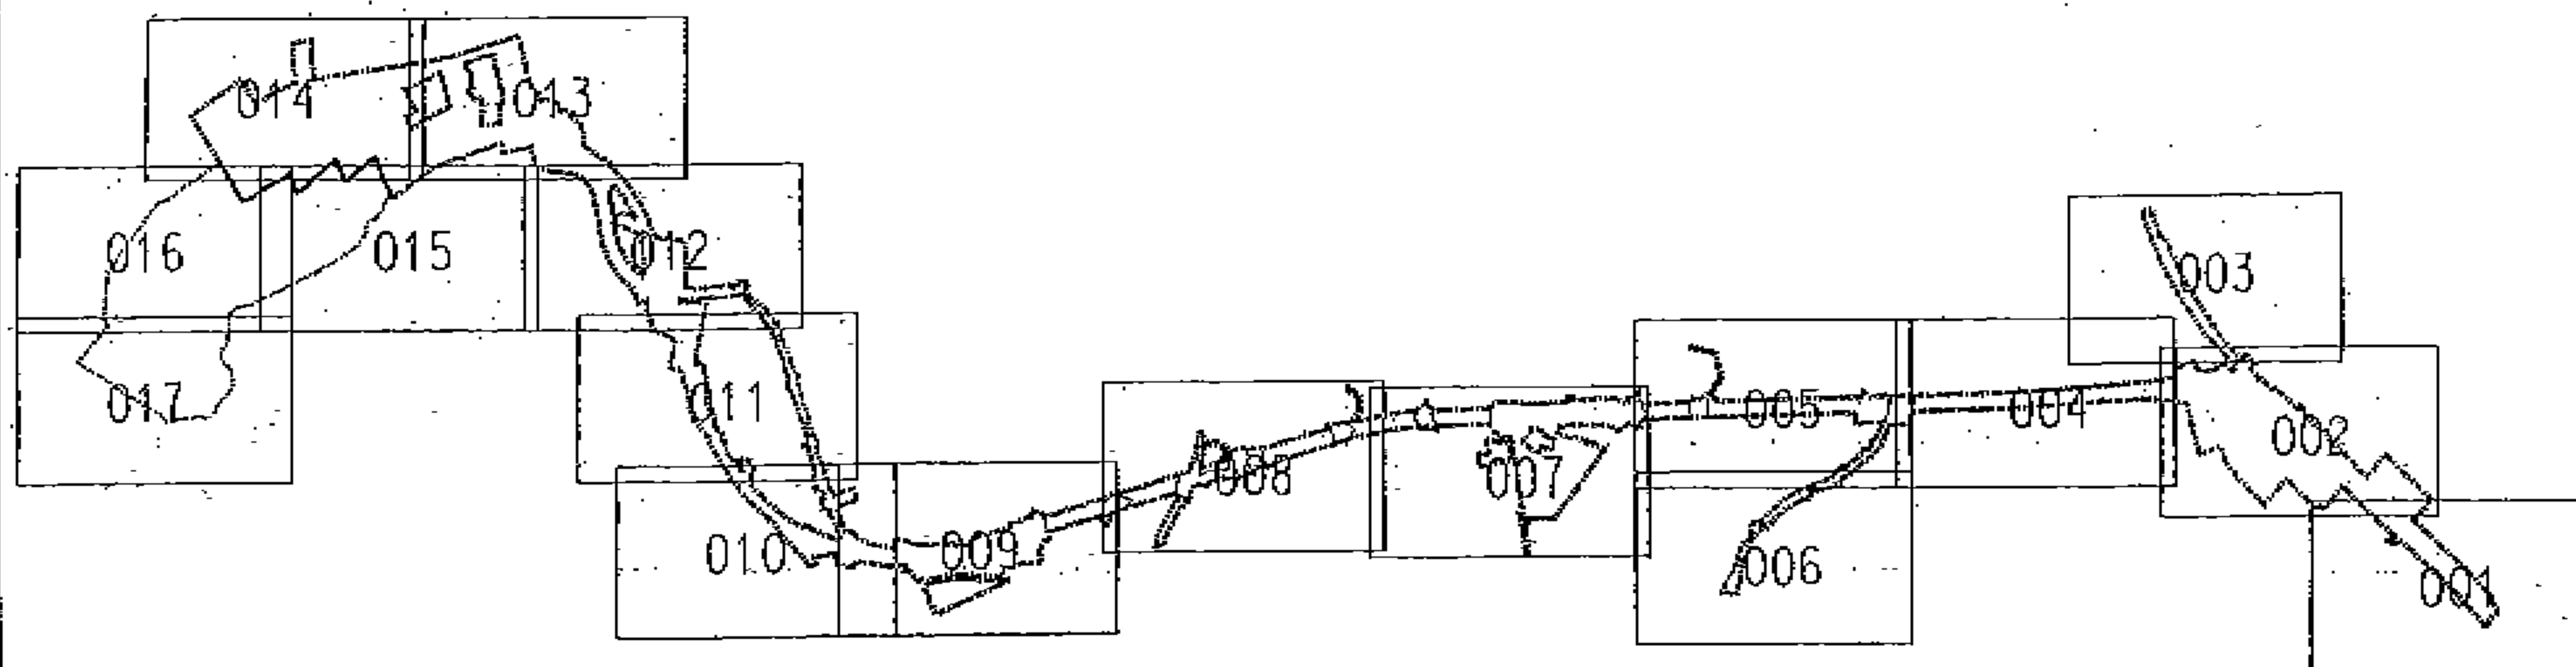


Figure 2 - Location Key Plan of the Works Boundary and Works Areas of the Sheung Shui to Lok Ma Chau Spurline
圖二 - 落馬洲支線的工程界線和工程區域圖
(Reproduced from Drawing No.: LMCCON/00/C01/101 of Project Layout Plan as submitted under Condition 2.6 of EP 129/2002
(摘自工程位置圖: LMCCON/00/C01/101 - 根據環境許可證EP-129/2002的條件2.6)

Environmental
Permit
No.: EP-03/129/2002/A
環境許可證編號:
EP-03/129/2002/A

