


**Plan 平面圖**

**Detail A 詳圖 A**

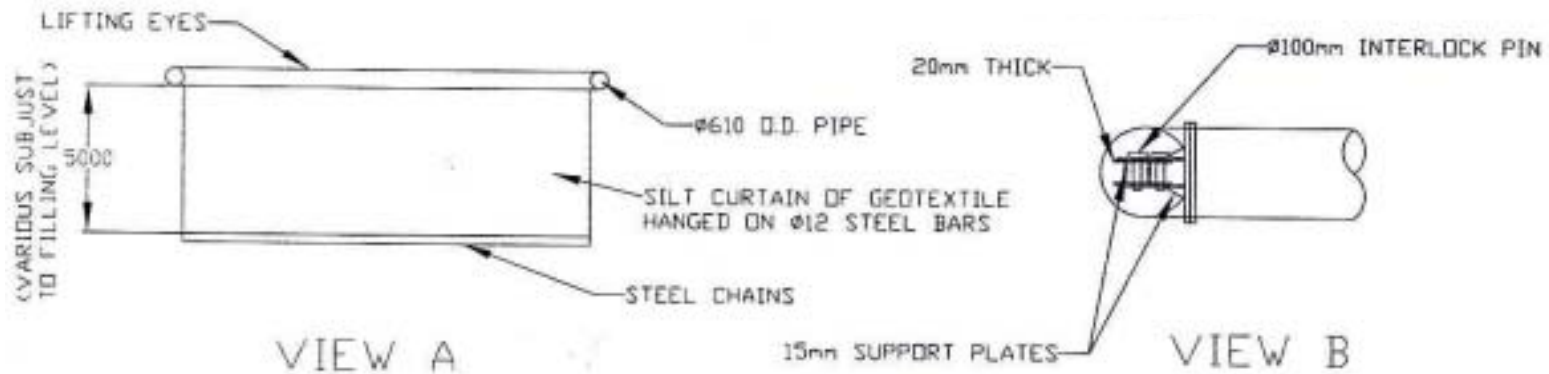

Note: All Scale are in mm unless otherwise state



環境保護署  
Environmental  
Protection Department

擬建從深圳秤頭角液化天然氣接收站連接至香港大埔煤氣製造廠之海底輸氣管道  
Proposed Submarine Gas Pipelines from Cheng Tou Jiao Liquefied Natural Gas Receiving Terminal,  
Shenzhen to Tai Po Gas Production Plant, Hong Kong  
環境許可證編號 EP-167/2003/C  
Environmental Permit Number EP-167/2003/C

Details of Frame Type Silt Curtain

圖五  
Figure 5