





Legend(圖例):

 Water Channel between Phase I and Phase II of the Hong Kong Convention and Exhibition Centre  
香港會議展覽中心第一期及第二期之間的水道

 Temporary Marine Pile  
臨時海樁

香港會議展覽中心第二期

HKCEC PHASE II

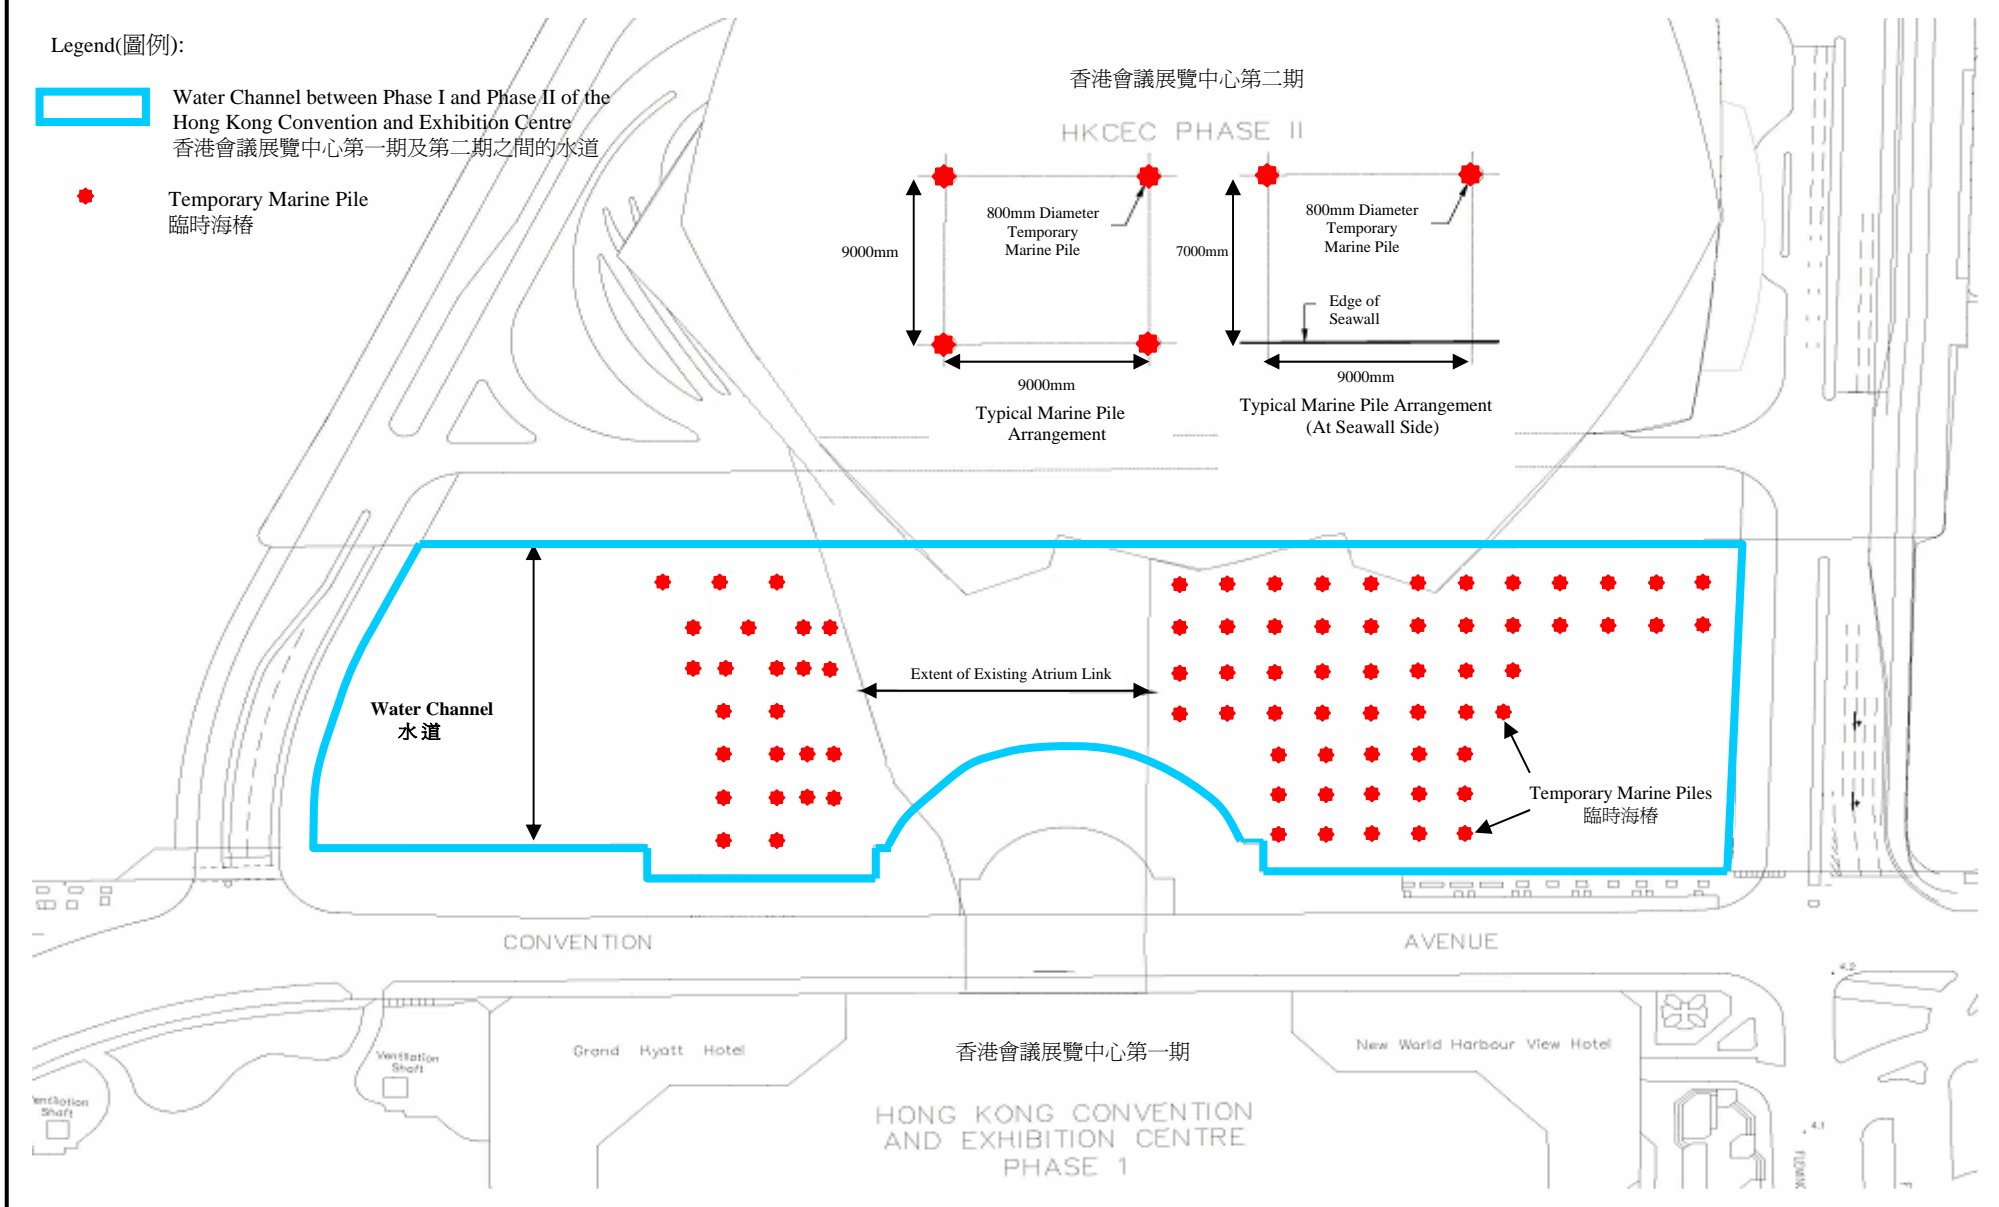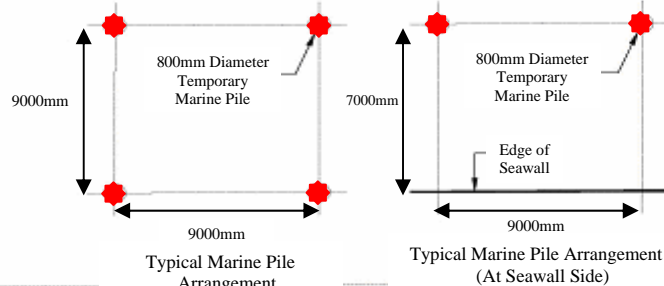

**Project Title: Hong Kong Convention and Exhibition Centre Expansion Project**  
(This Designated Project was formerly known as “Hong Kong Convention and Exhibition Centre, Atrium Link Extension”)  
工程項目名稱：香港會議展覽中心擴建工程  
(本指定工程項目曾稱為“香港會議展覽中心中庭擴建工程”)  
Environmental Permit No. : EP-239/2006/A 環境許可證編號 : EP-239/2006/A

**Figure 3: Indicative Layout of Temporary Marine Piles**

**圖 3: 臨時海樁的參考佈局**

(This figure was prepared based on Figure 1 of Application document for Variation of Environmental Permit (Application No. VEP-227/2007))

(本圖是根據更改環境許可證申請文件(申請編號 VEP-227/2007)圖1 編制)