



石籠磚塊襯砌方形排水道
RECTANGULAR CHANNEL
WITH GABION BASE AND BRICK WALL
 不設比例 N.T.S.

KT14 : SECTION A
 (REFERENCE TYPE 8 CHANNEL)
 KT15 : CH +686 - CH +796.5

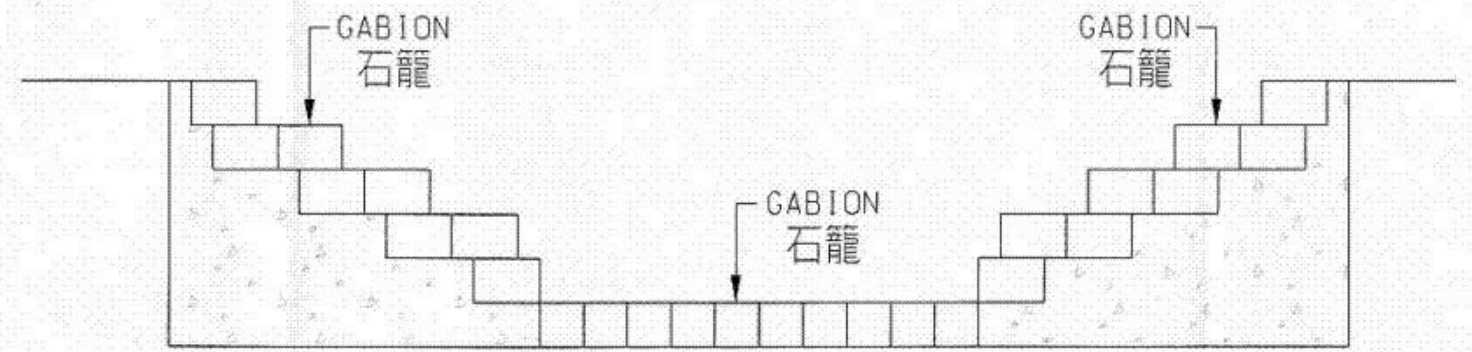

石籠襯砌梯形排水道
TRAPEZOIDAL CHANNEL WITH GABION BASE AND WALL
 不設比例 N.T.S.

KT15 : CH +0 - CH +450 & CH +550 - CH +686

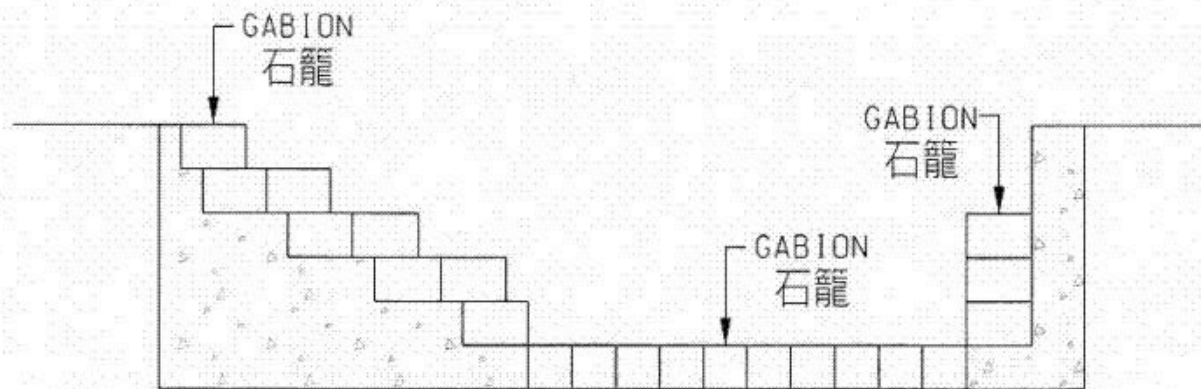

石籠襯砌梯形排水道
TRAPEZOIDAL CHANNEL
WITH GABION BASE AND WALL
 不設比例 N.T.S.

KT15 : CH +450 - CH +550

Not to Scale
 不按比例

Project Title - Yuen Long, Kam Tin, Ngau Tam Mei and Tin Shui Wai Drainage Improvement, Stage 1, Phase 2B - Kam Tin Secondary Drainage Channels KT14 & KT15
 工程名稱 - 元朗、錦田、牛潭尾及天水圍雨水排放系統改善工程第 1 階段第 2B 期 - 錦田二級排水道 KT14 與 KT15

Environmental Permit No. : EP-231/2005/A
 環境許可證編號 : EP-231/2005/A



Figure 4 - Typical Sections of Drainage Channel Linings for KT14 (Section A) and KT15 (Extracted from the Project Profile No. PP-259/2005)
 圖 4 - KT14(A 部份)及 KT15 排水道襯砌截面圖(摘錄自工程項目簡介編號 PP-259/2005)