


SECONDARY BOUNDARY FENCE
 GATE ONE CHECKPOINT- PROPOSED INSPECTION GUARD HOUSE FOR HONG KONG CUSTOMS & EXCISE DEPARTMENT
 1 MARCH 2010

SCALE 1:50
 DWG NO. :11036/SK-02 REV. C

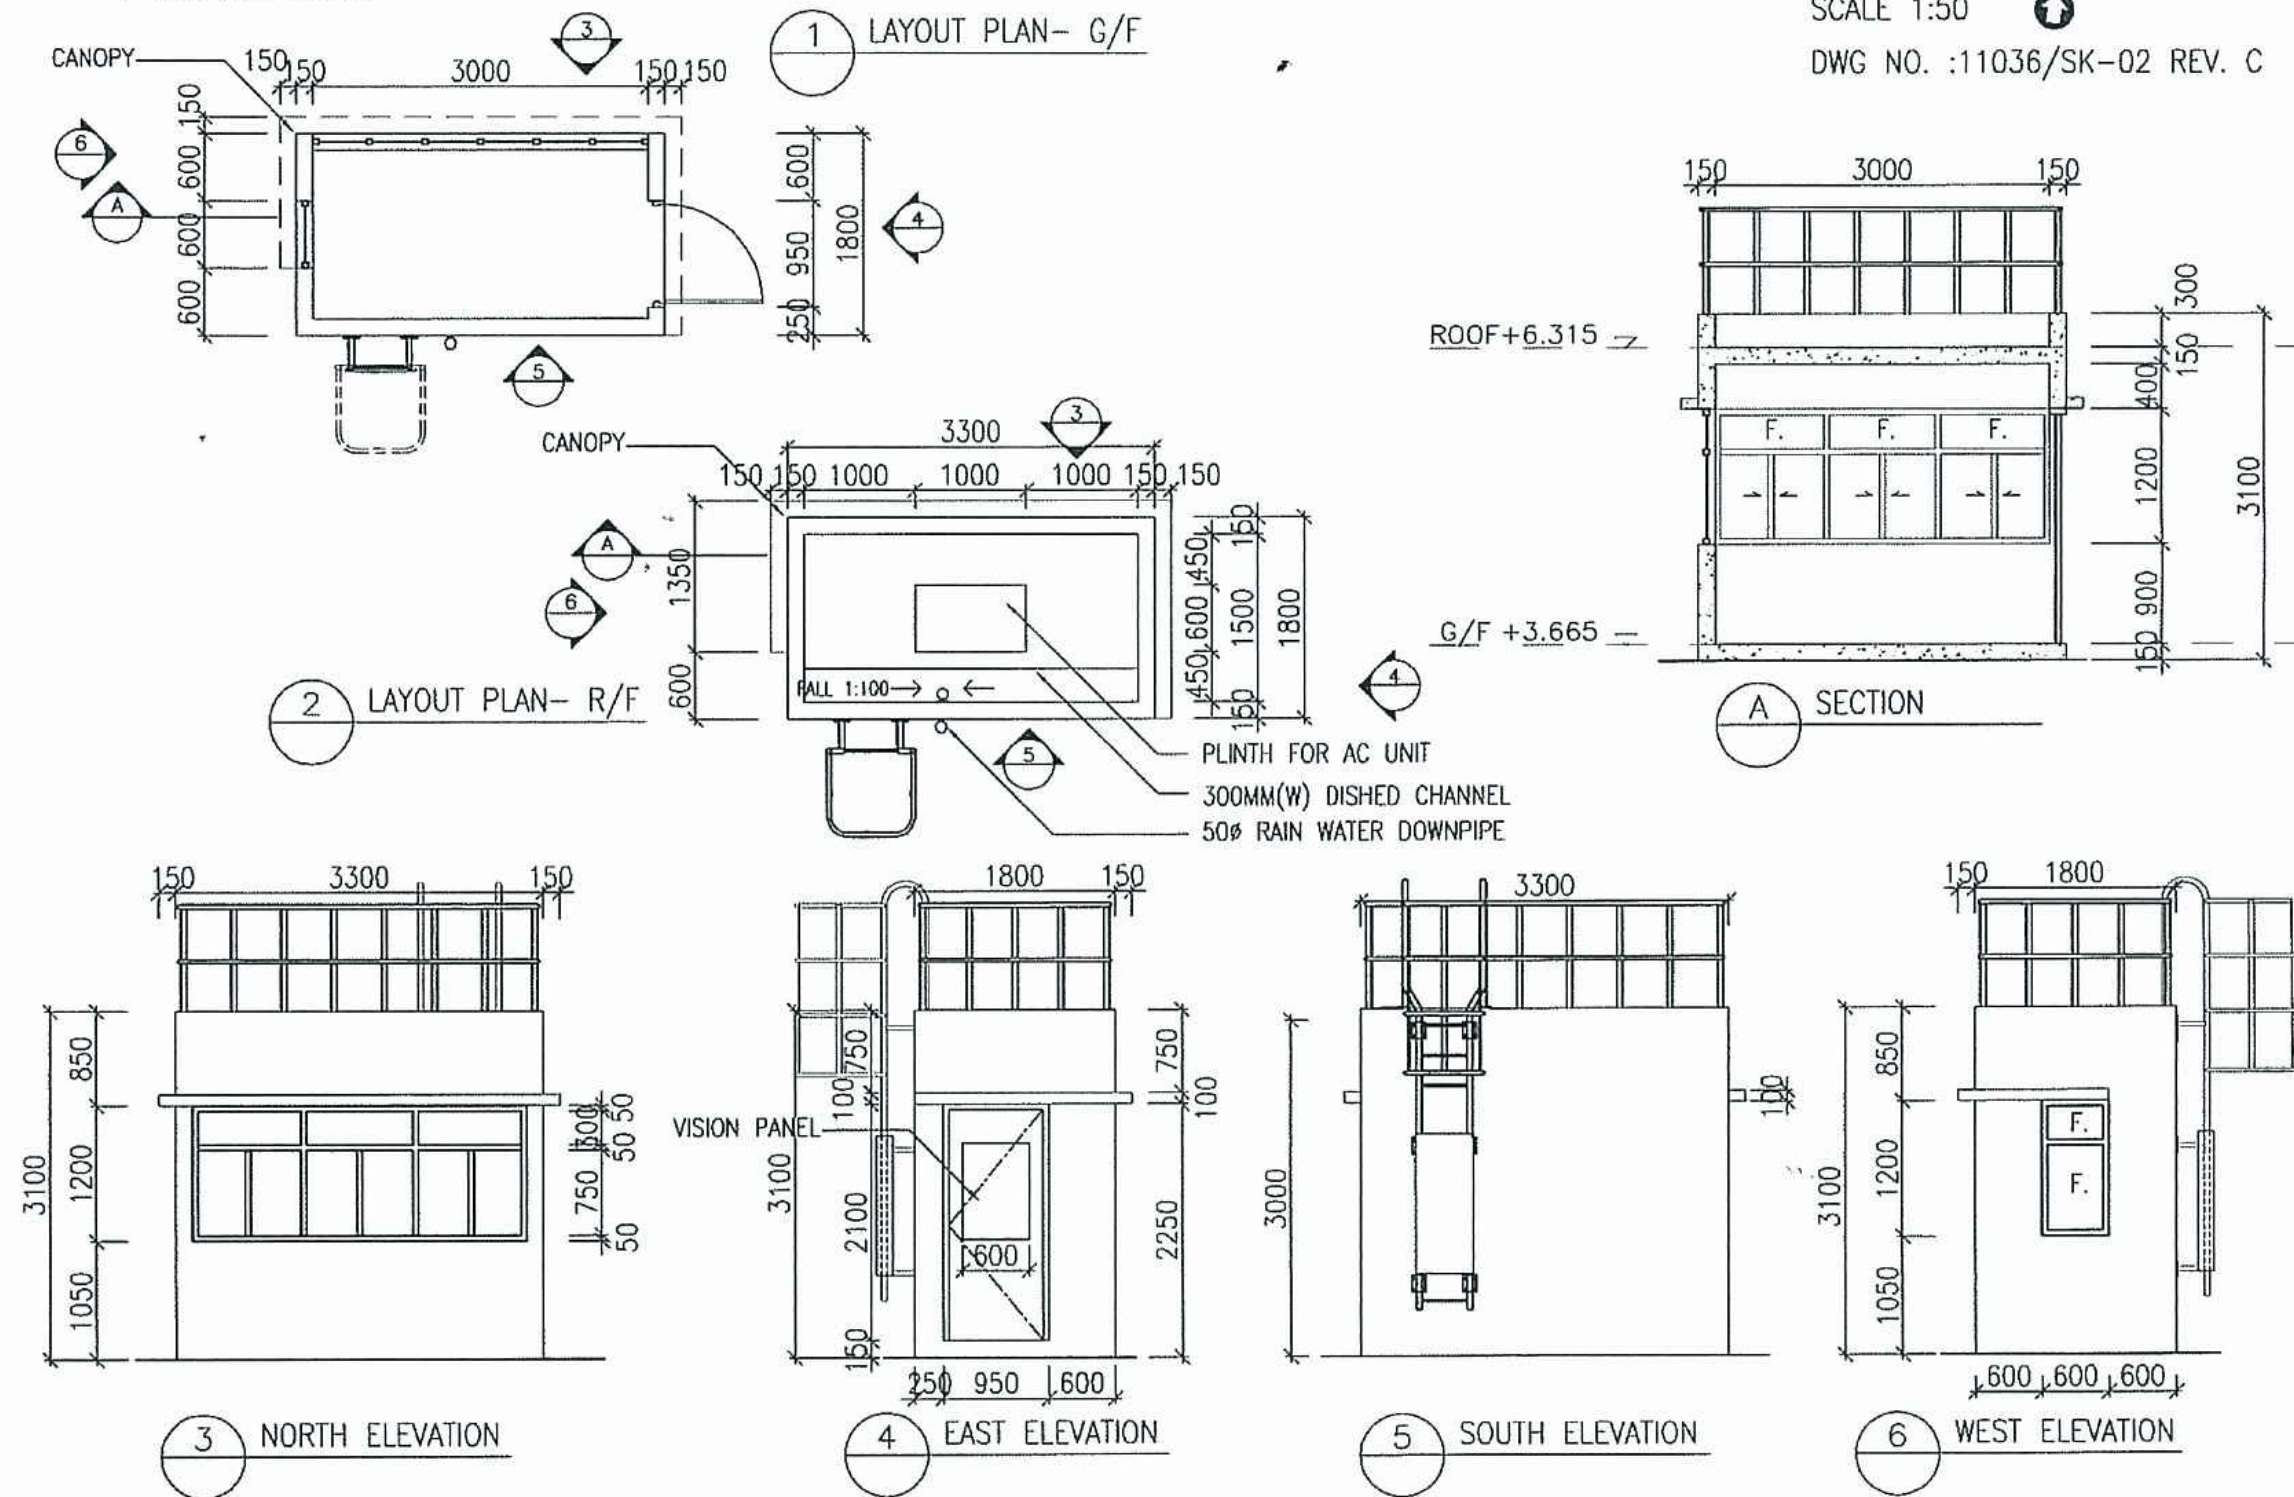

Project Title – Construction of a Secondary Boundary Fence and new sections of Primary Boundary Fence and Boundary Patrol Road
 工程名稱 – 輔助邊界圍網及主圍網和邊界巡邏通路新段建造工程

Environmental Permit No. : EP-347/2009/A
 環境許可證編號 : EP-347/2009/A

Figure 5 – Kiosk/Guard House at Section 4 of the Project (Modified from the Application No. VEP-314/2010)
 圖五 – 在工程項目的第四部分的一間更亭/警衛室 (修改自申請書編號 VEP-314/2010)

