



NM24

NM25

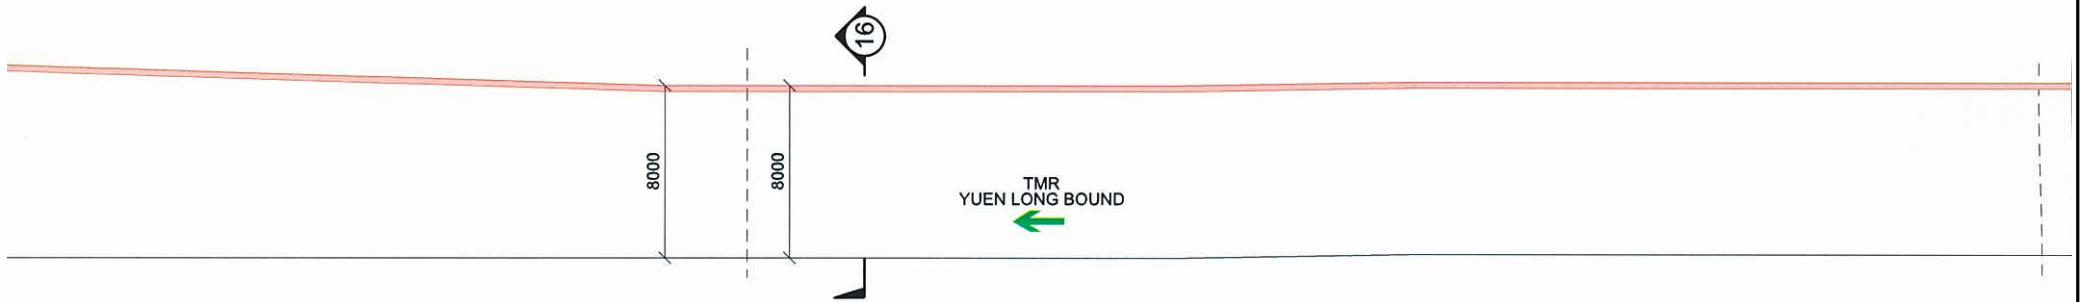

**LONGITUDINAL SECTION ALONG TMR
YUEN LONG BOUND BETWEEN NM24 AND NM25
(N.T.S.)**

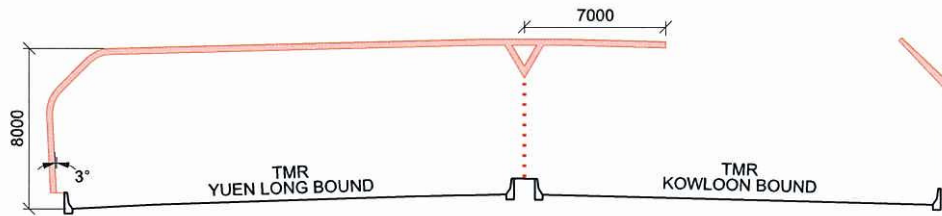

**SECTION 16-16
SEMI-ENCLOSURE NM 25
(N.T.S.)**

Note:

Dimensions are in mm

Traffic Improvements to Tuen Mun Road Town Centre Section - Noise Mitigation Measures
屯門公路市中心段交通改善工程 - 噪音緩解措施

Details of Semi-enclosure NM25

Figure 14 圖14

Environmental Permit No. 環境許可證編號：
EP-342/2009/B

