



Detail A  
1:30

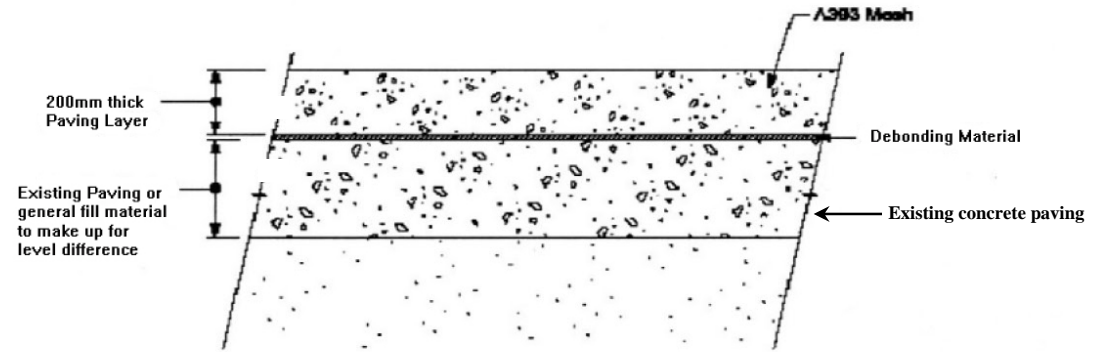

Detail B  
1:30

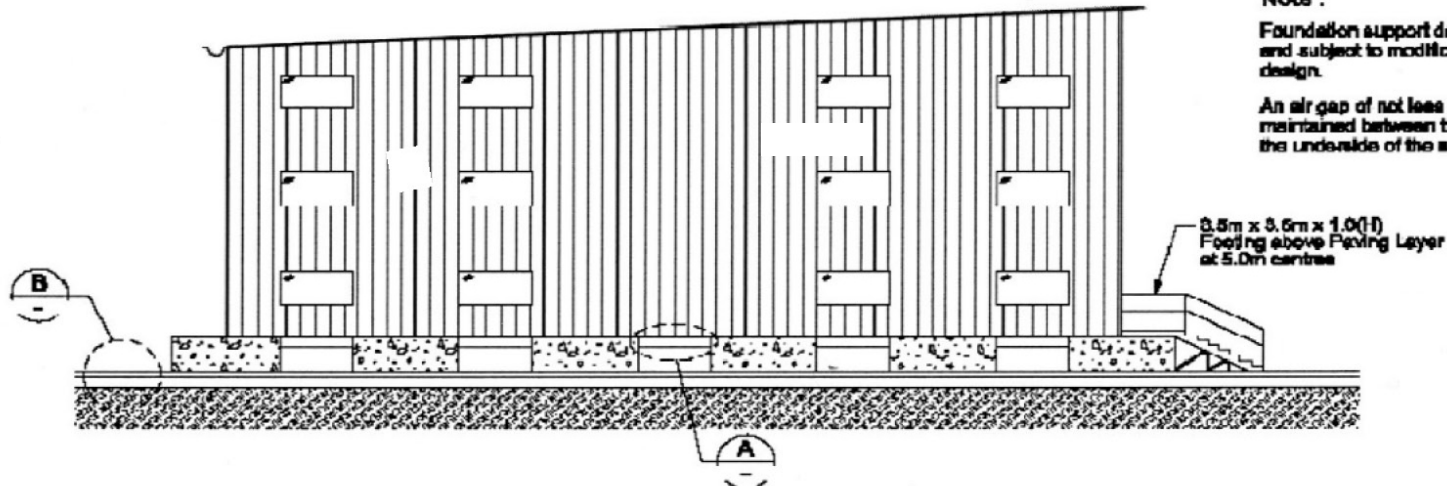

**Notes :**  
 Foundation support details indicative only and subject to modification during detailed design.  
 An air gap of not less than 500mm will be maintained between the ground slab and the underside of the site office.



Project Title: Demolition of buildings and structures in the proposed Kennedy Town Comprehensive Development Area Site  
 工程項目名稱: 堅尼地城綜合發展區拆卸工程  
 Environmental Permit No. : EP-136/2002/D  
 環境許可證編號 : EP-136/2002/D

Figure 4: Mitigation Design at Phase 1 site

Note:  
 This figure was prepared based on Appendix 1.2 of the Environmental Report for Application number VEP-234/2007