


Typical Plan for Re-deposition  
of All Categories of Dredged  
Sediment in HKBCF

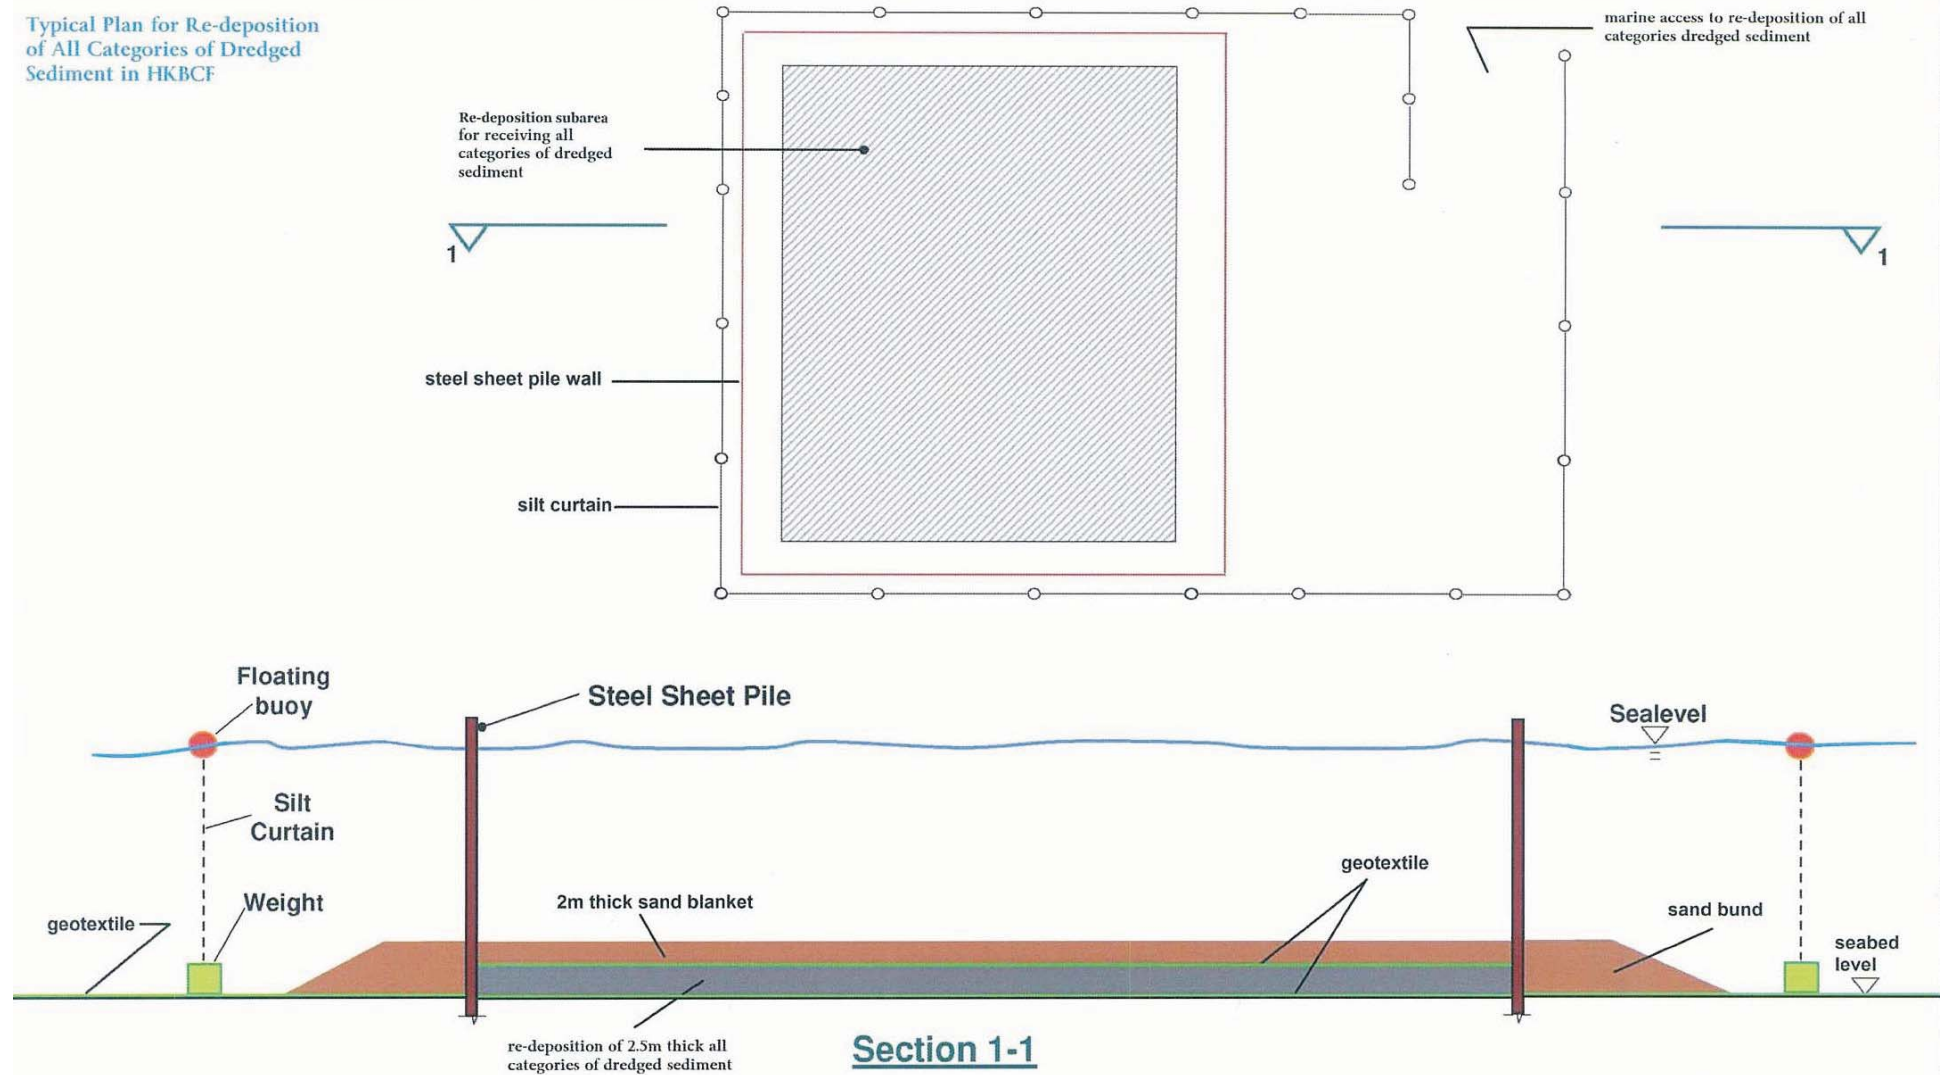

**Project Title: Hong Kong - Zhuhai - Macao Bridge Hong Kong Boundary Crossing Facilities**

工程項目名稱: 港珠澳大橋香港口岸

**Details of Silt Curtains and Steel Sheet Pile Wall Around the Re-deposition Sub-area**

圍繞再沉積分區周圍淤泥屏障及鋼板樁牆的細節

(Plan originated from Figure 31 of documents received on 27/2/2012 with Application for Variation of an Environmental Permit no. VEP-355/2012)

(圖則源自於2012年2月27日收到跟更改環境許可證申請編號VEP-355/2012的文件 圖31)

**Environmental Protection Department**  
環境保護署



**Environmental Permit No.: EP-353/2009/G**  
環境許可證編號: EP-353/2009/G

**Figure 31**  
圖31