


# Plan View

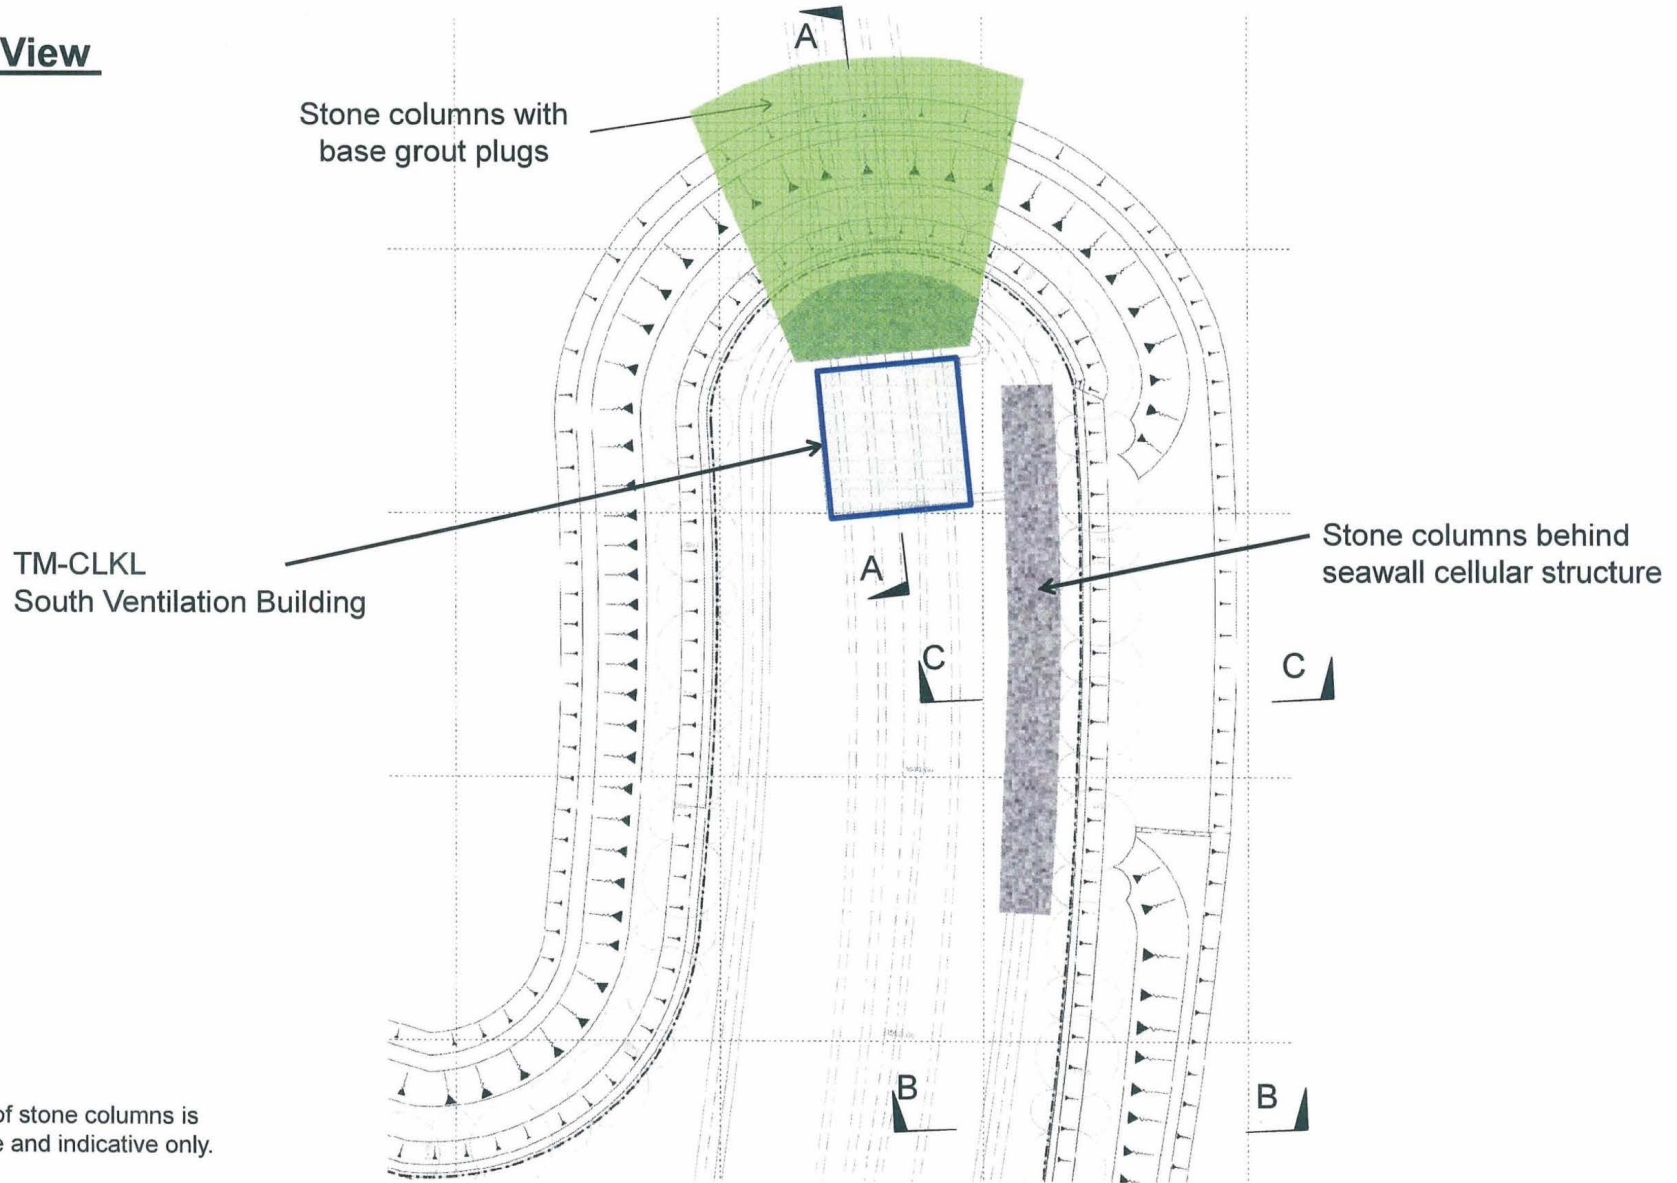

**Project Title: Tuen Mun - Chek Lap Kok Link**  
工程項目名稱：屯門至赤蠟角連接路

**Interface between Seawall and TM-CLKL Tunnel**  
屯門至赤蠟角連接路隧道路段與海堤之間的接口

(Plan originated from Figure 7 of submitted documents dated 15/11/2010 with Application for Variation of an Environmental Permit no. VEP-331/2010)  
(圖則源自於2010年11月15日提交跟更改環境許可證申請編號VEP-331/2010的文件 圖7)

**Environmental Protection Department**  
環境保護署



**Environmental Permit No.: EP-354/2009/B**  
環境許可證編號：EP-354/2009/B

**Figure 7**  
圖7