


3.5 m high vertical barrier

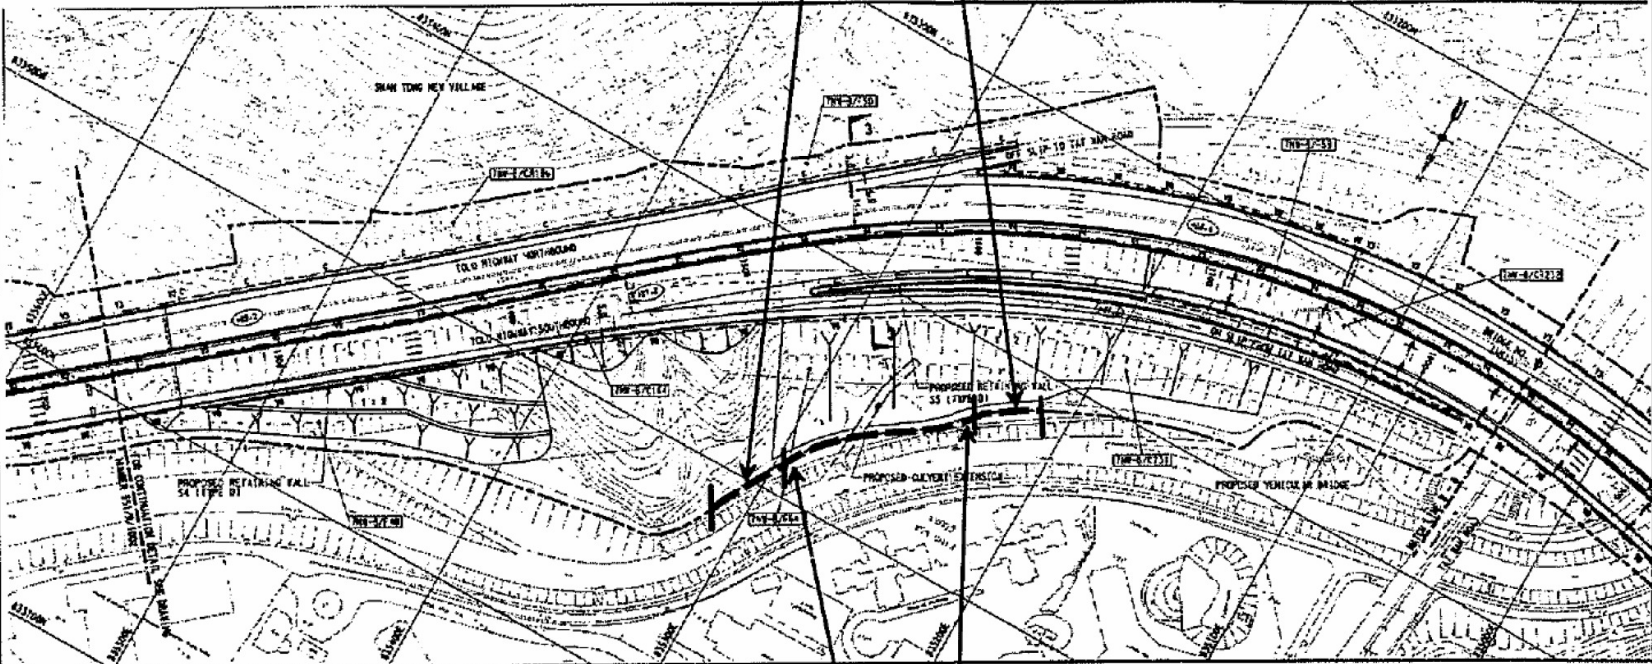

5.5 m high barrier

Environmental Permit No:
EP- 324/2008/B

環境許可證編號
EP-324/2008/B



Project
Investigation Assignment for
Widening of Tolo Highway/Fanling
Highway between Island House
Interchange and Fanling

Title
Proposed Locations of
Proposed-Built Noise Barriers
During Construction

Figure 2a 圖 2a