


**NOTE:**

1. THE ARRANGEMENT OF ROAD D4A IS SUBJECT TO FURTHER REVIEW AND THE EXACT DIMENSIONS AND LEVELS WOULD BE DETERMINED IN DETAILED DESIGN STAGE.
2. THE EXACT SHAPE, FORM, DIMENSIONS AND STRUCTURAL ARRANGEMENT OF THE LANDSCAPED DECK AND NOISE BARRIERS ARE TO BE DETERMINED IN DETAILED DESIGN STAGE.

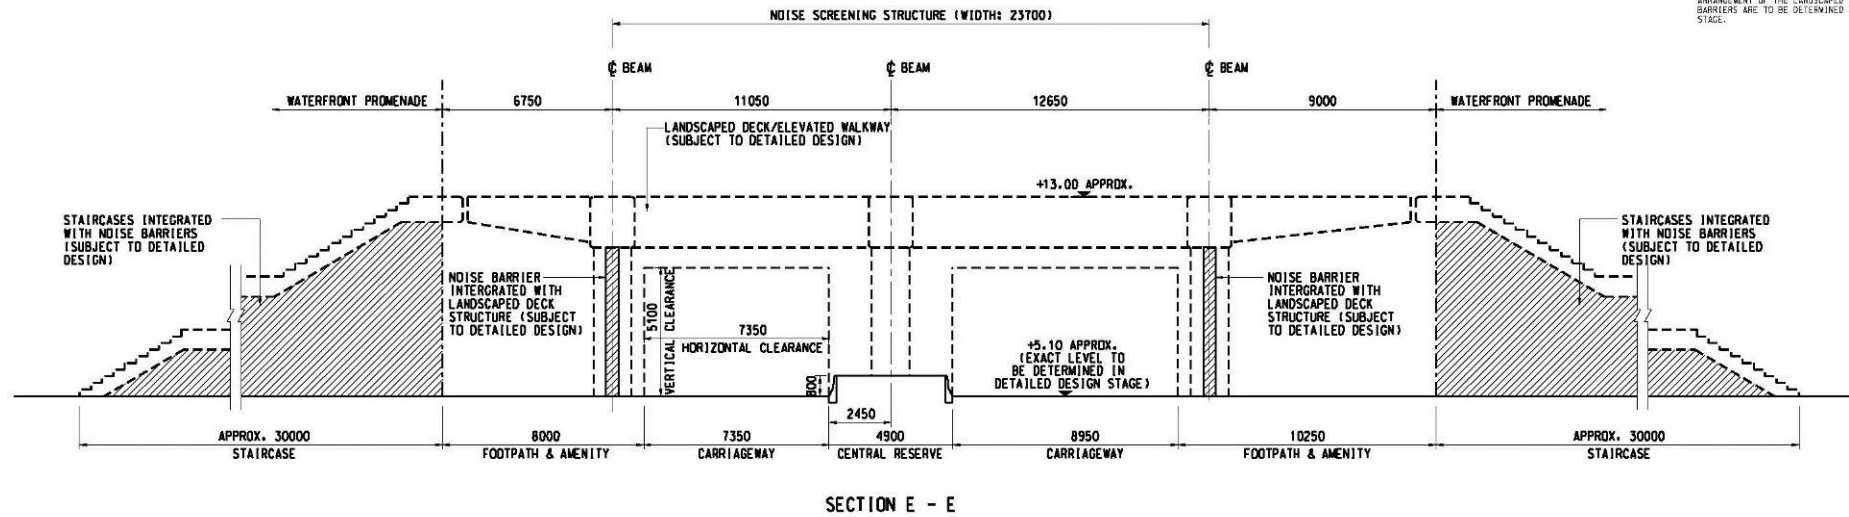

Project Title - Kai Tak Development – Roads D3A & D4A  
 工程名稱 - 啟德發展計劃 – 道路 D3A & D4A

Environmental Permit No. : EP-445/2013/A  
 環境許可證編號： EP-445/2013/A

Figure 3f - Typical Section of Staircases Integrated with Noise Barriers  
 圖 3f - 樓梯連接隔音屏障的截面圖的截面圖

