


Section A-A

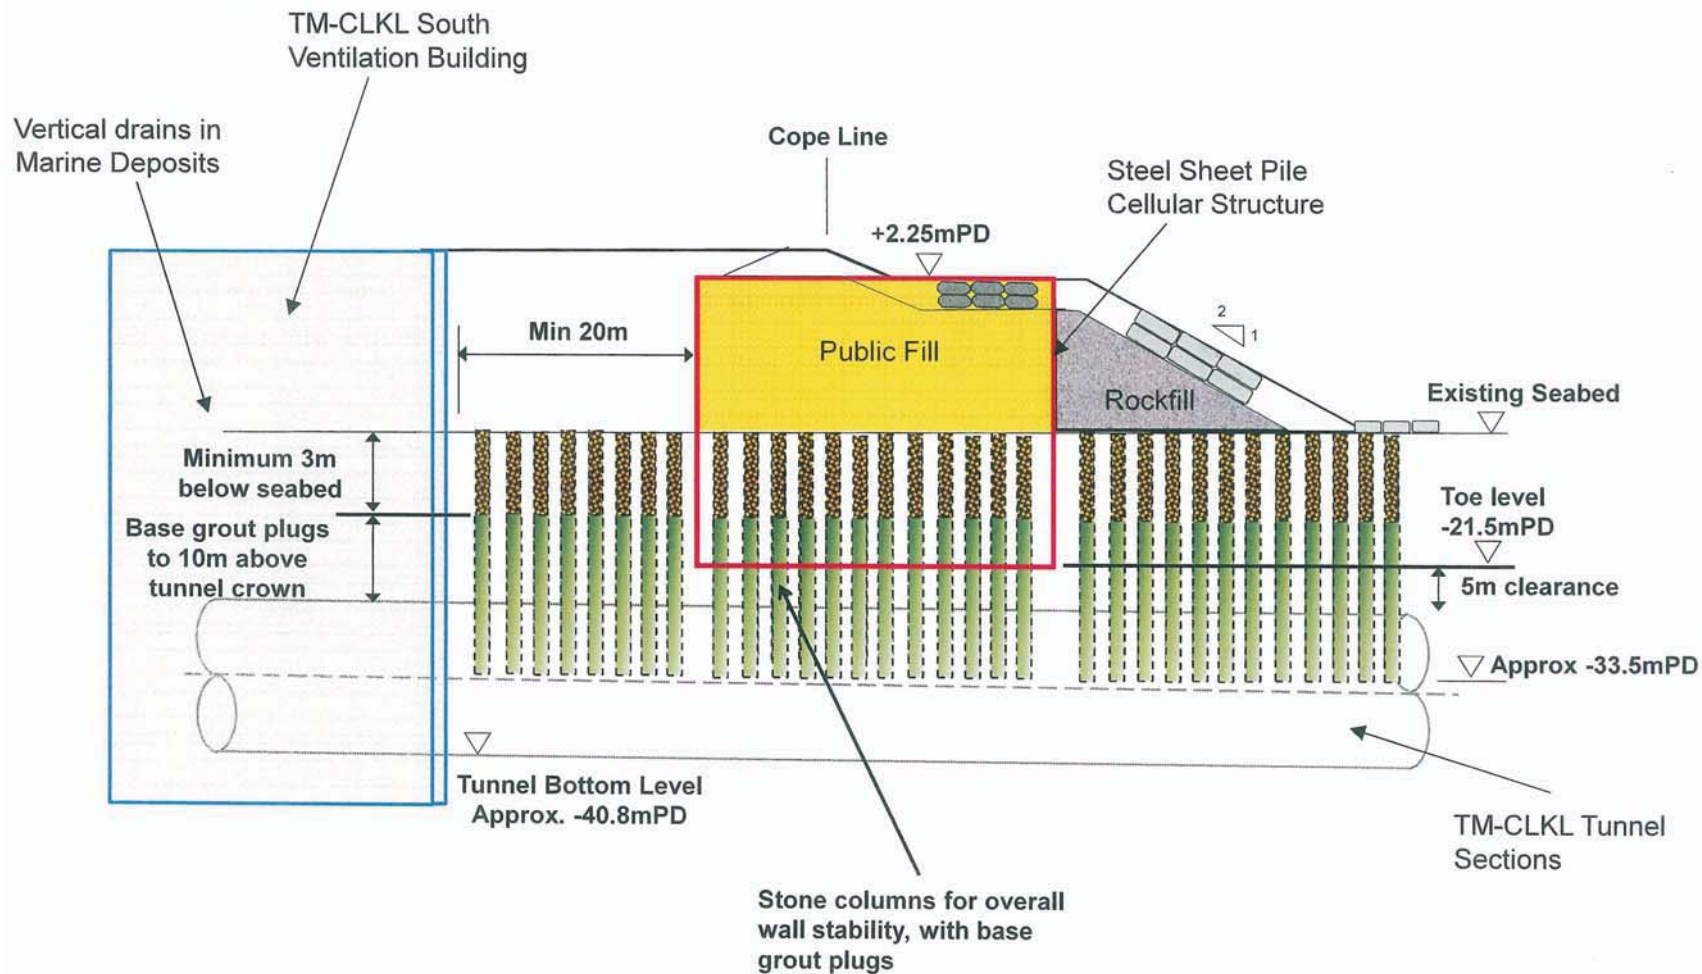

Project Title: Tuen Mun - Chek Lap Kok Link
 工程項目名稱: 屯門至赤蠟角連接路

Schematic Seawall Section A-A
 海堤A-A段示意圖

(Plan originated from Figure 8 of submitted documents dated 15/11/2010 with Application for Variation of an Environmental Permit no. VEP-331/2010)
 (圖則源自於2010年11月15日提交跟更改環境許可證申請編號VEP-331/2010的文件 圖8)

Environmental Protection Department
 環境保護署



Environmental Permit No.: EP-354/2009/C
 環境許可證編號: EP-354/2009/C

Figure 8
 圖8