


Legend 圖則

Project Boundary 項目範圍

Existing Site Area of Kwun Tong Sewage Pumping Station (KTSPS)
現有觀塘污水泵房範圍

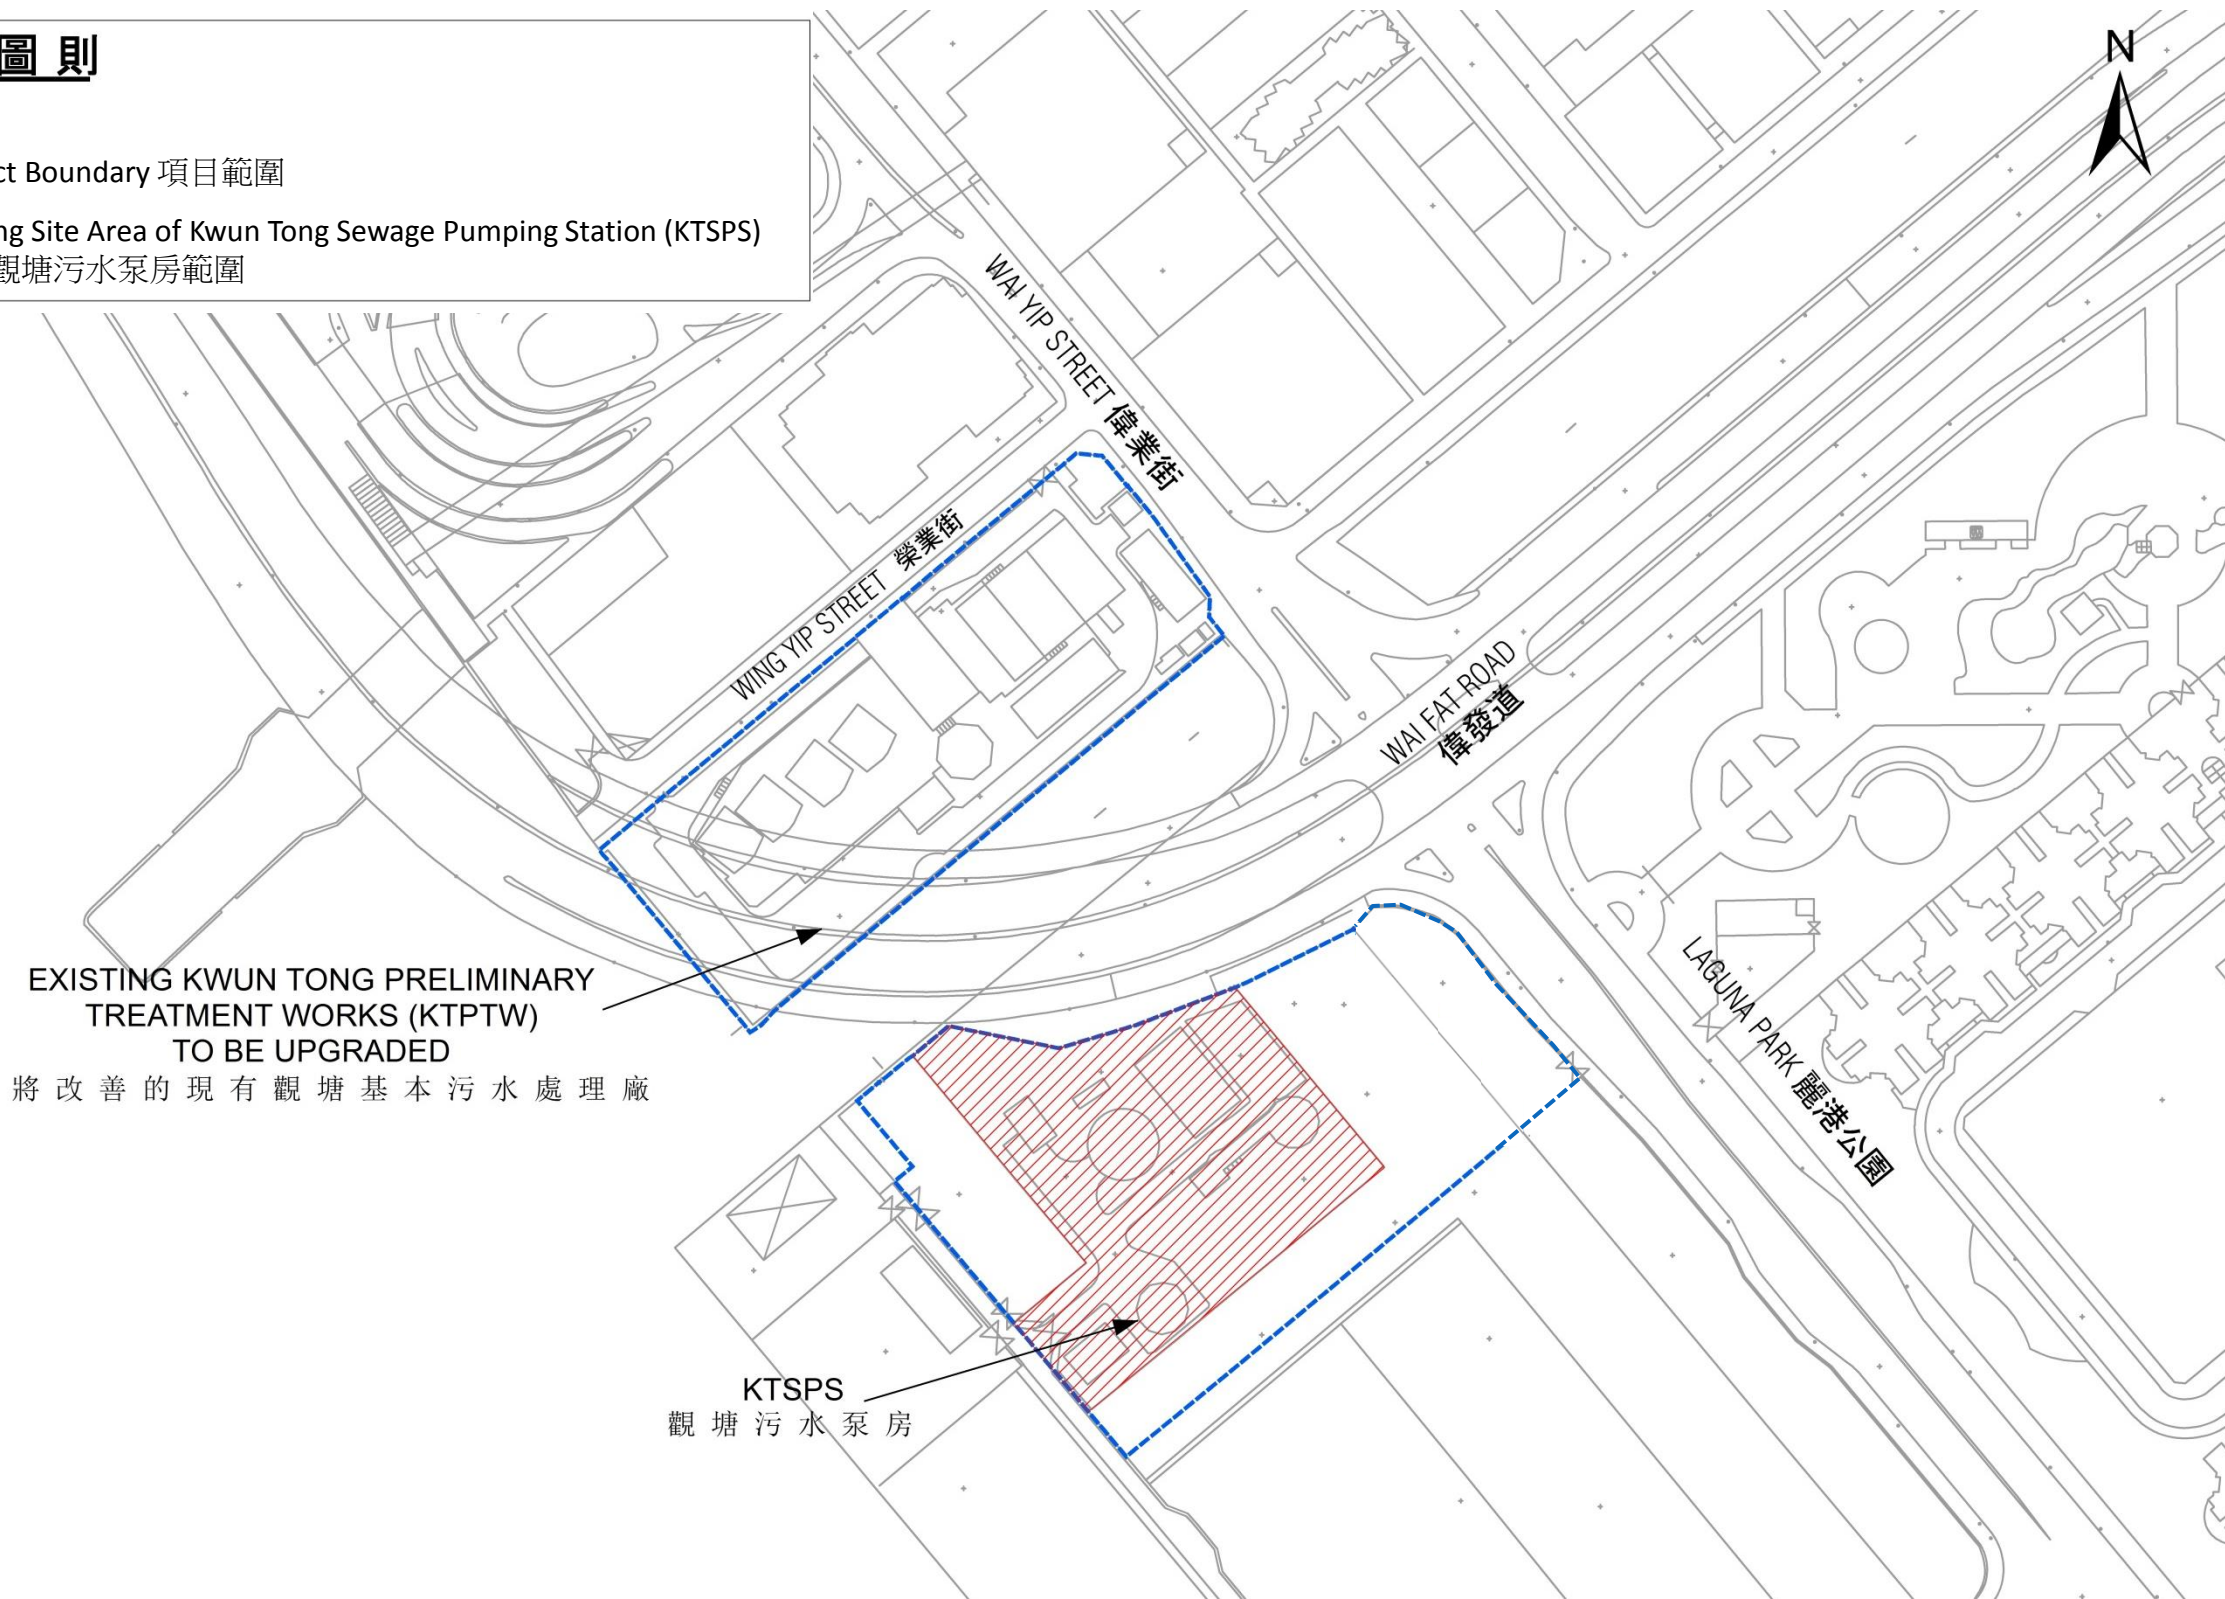

Project Title - Proposed Upgrading of Kwun Tong Preliminary Treatment Works
工程名稱 - 觀塘基本污水處理廠建議改善工程

Environmental Permit No. : EP -511/2016/A
環境許可證編號 : EP -511/2016/A

Figure 1 - Location Plan for Project Site
圖一 - 項目範圍位置圖

[Extracted from Figure 1 of the Application No. VEP-509/2016]
[摘錄自申請書編號 : VEP-509/2016的圖一]

