

Environmental Permit  
No.:EP-324/2008/E


環境許可證編  
號:EP-324/2008/E



Project:  
**Widening of Tolo  
Highway/Fanling Highway  
between Island House  
Interchange and Fanling**

Title:  
**Proposed Location of  
Proposed-Built Noise Barrier  
During Construction**

3.5 m high vertical barrier

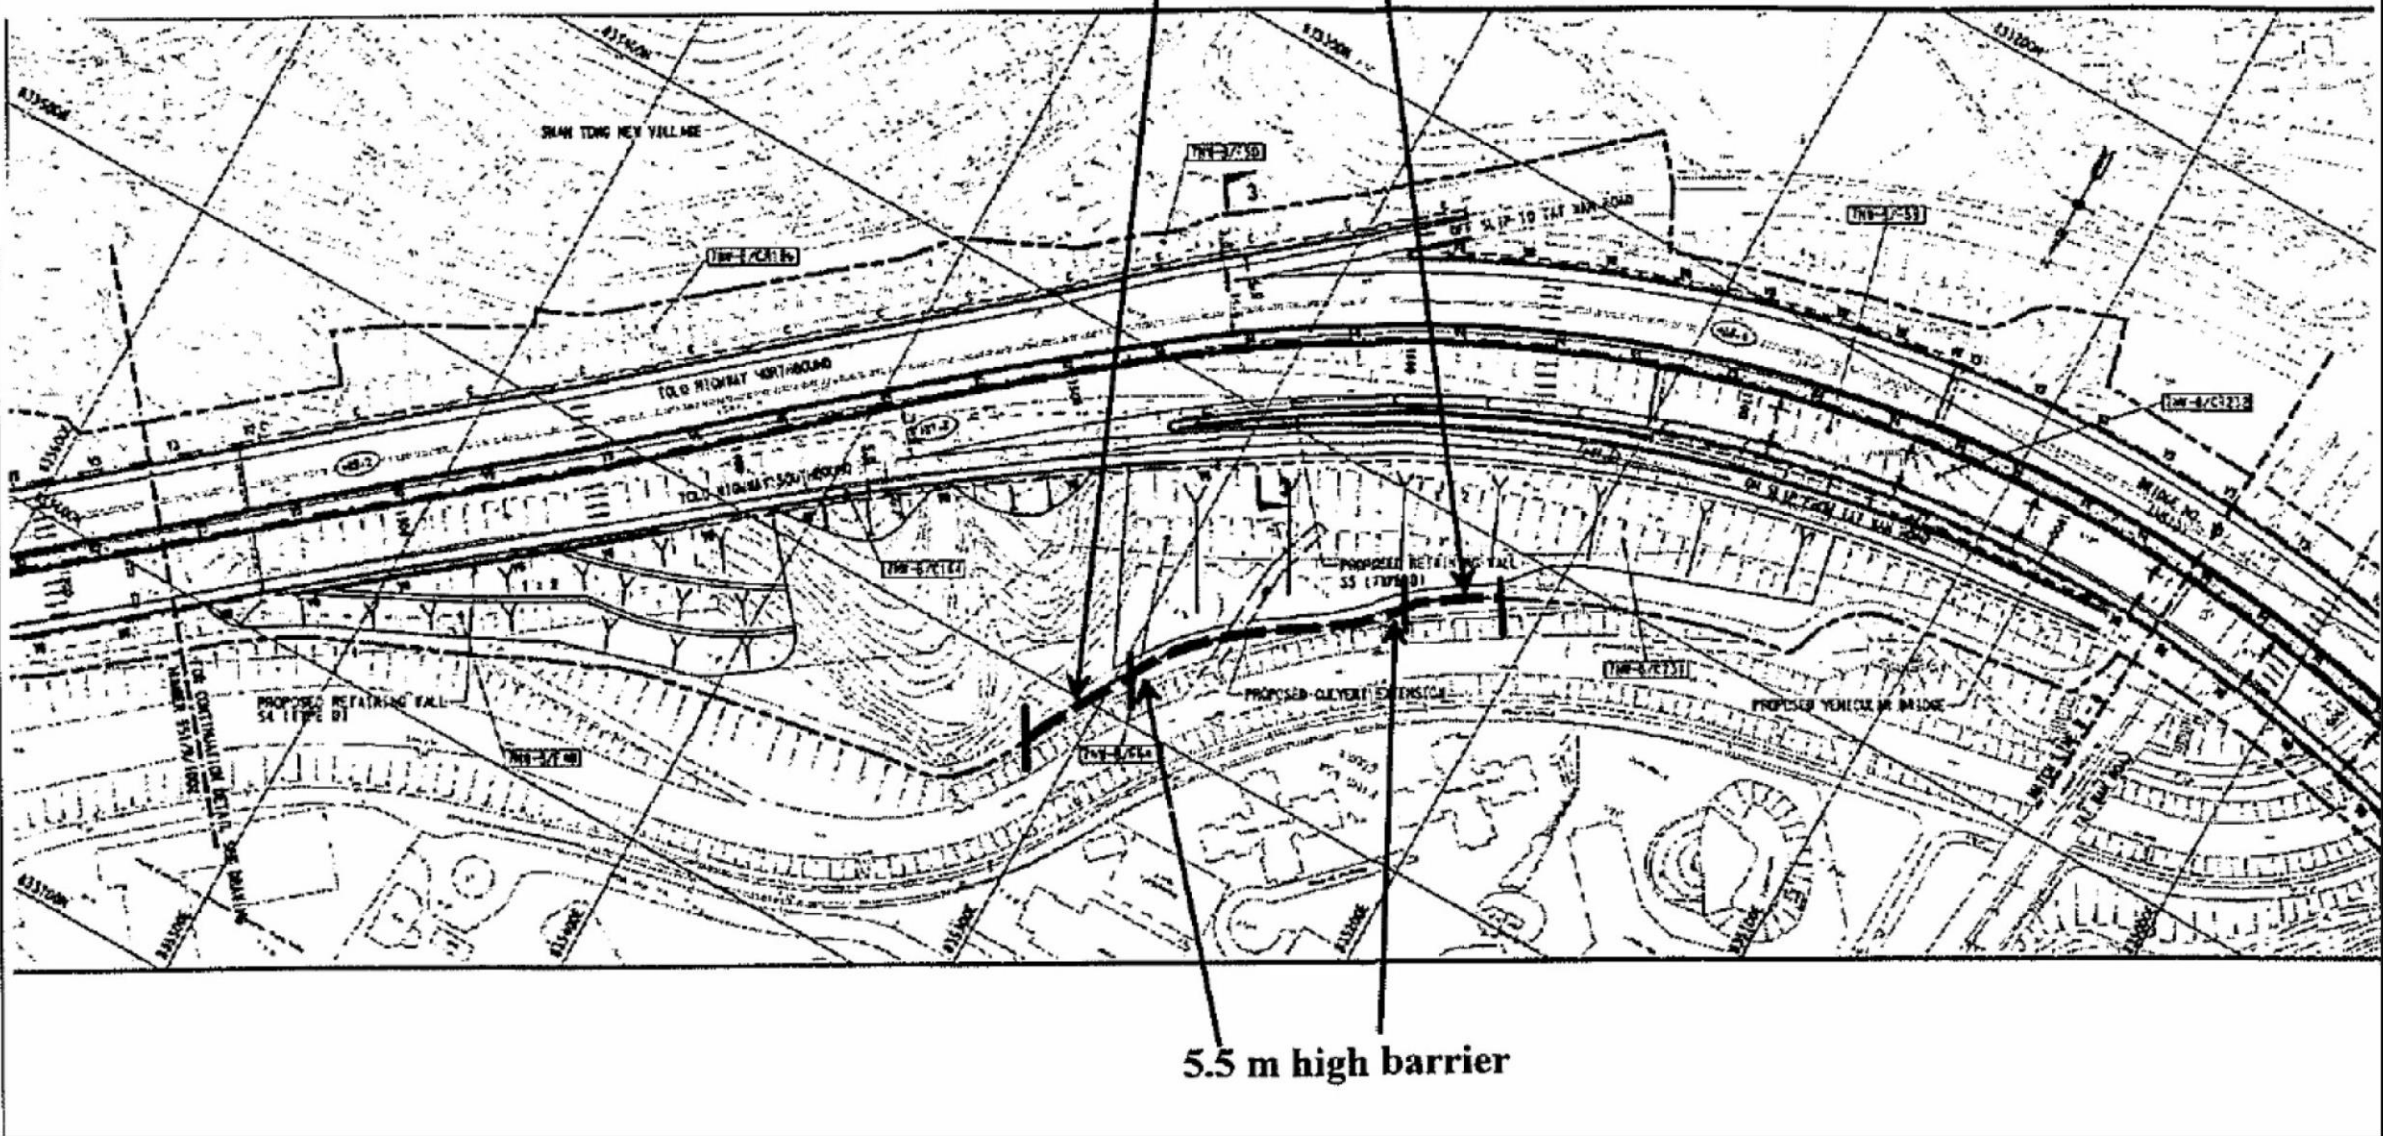

5.5 m high barrier

Figure 2a  
圖二 a