



Figure 2(a)

Temporary Noise Barrier  
 Extracted from MTRC's Contractor  
 (Kumagai Gumi Co., Ltd)  
 Submission for VEP Application  
 No. VEP-072/2002

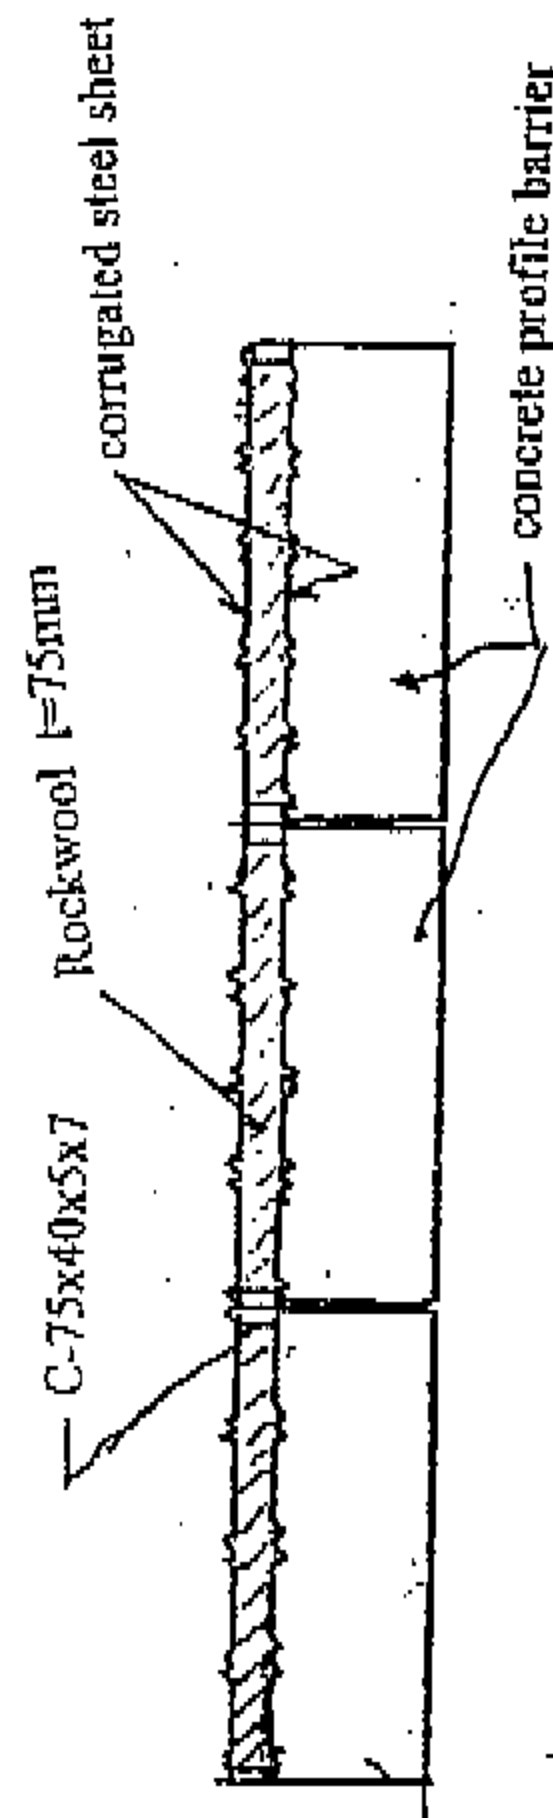

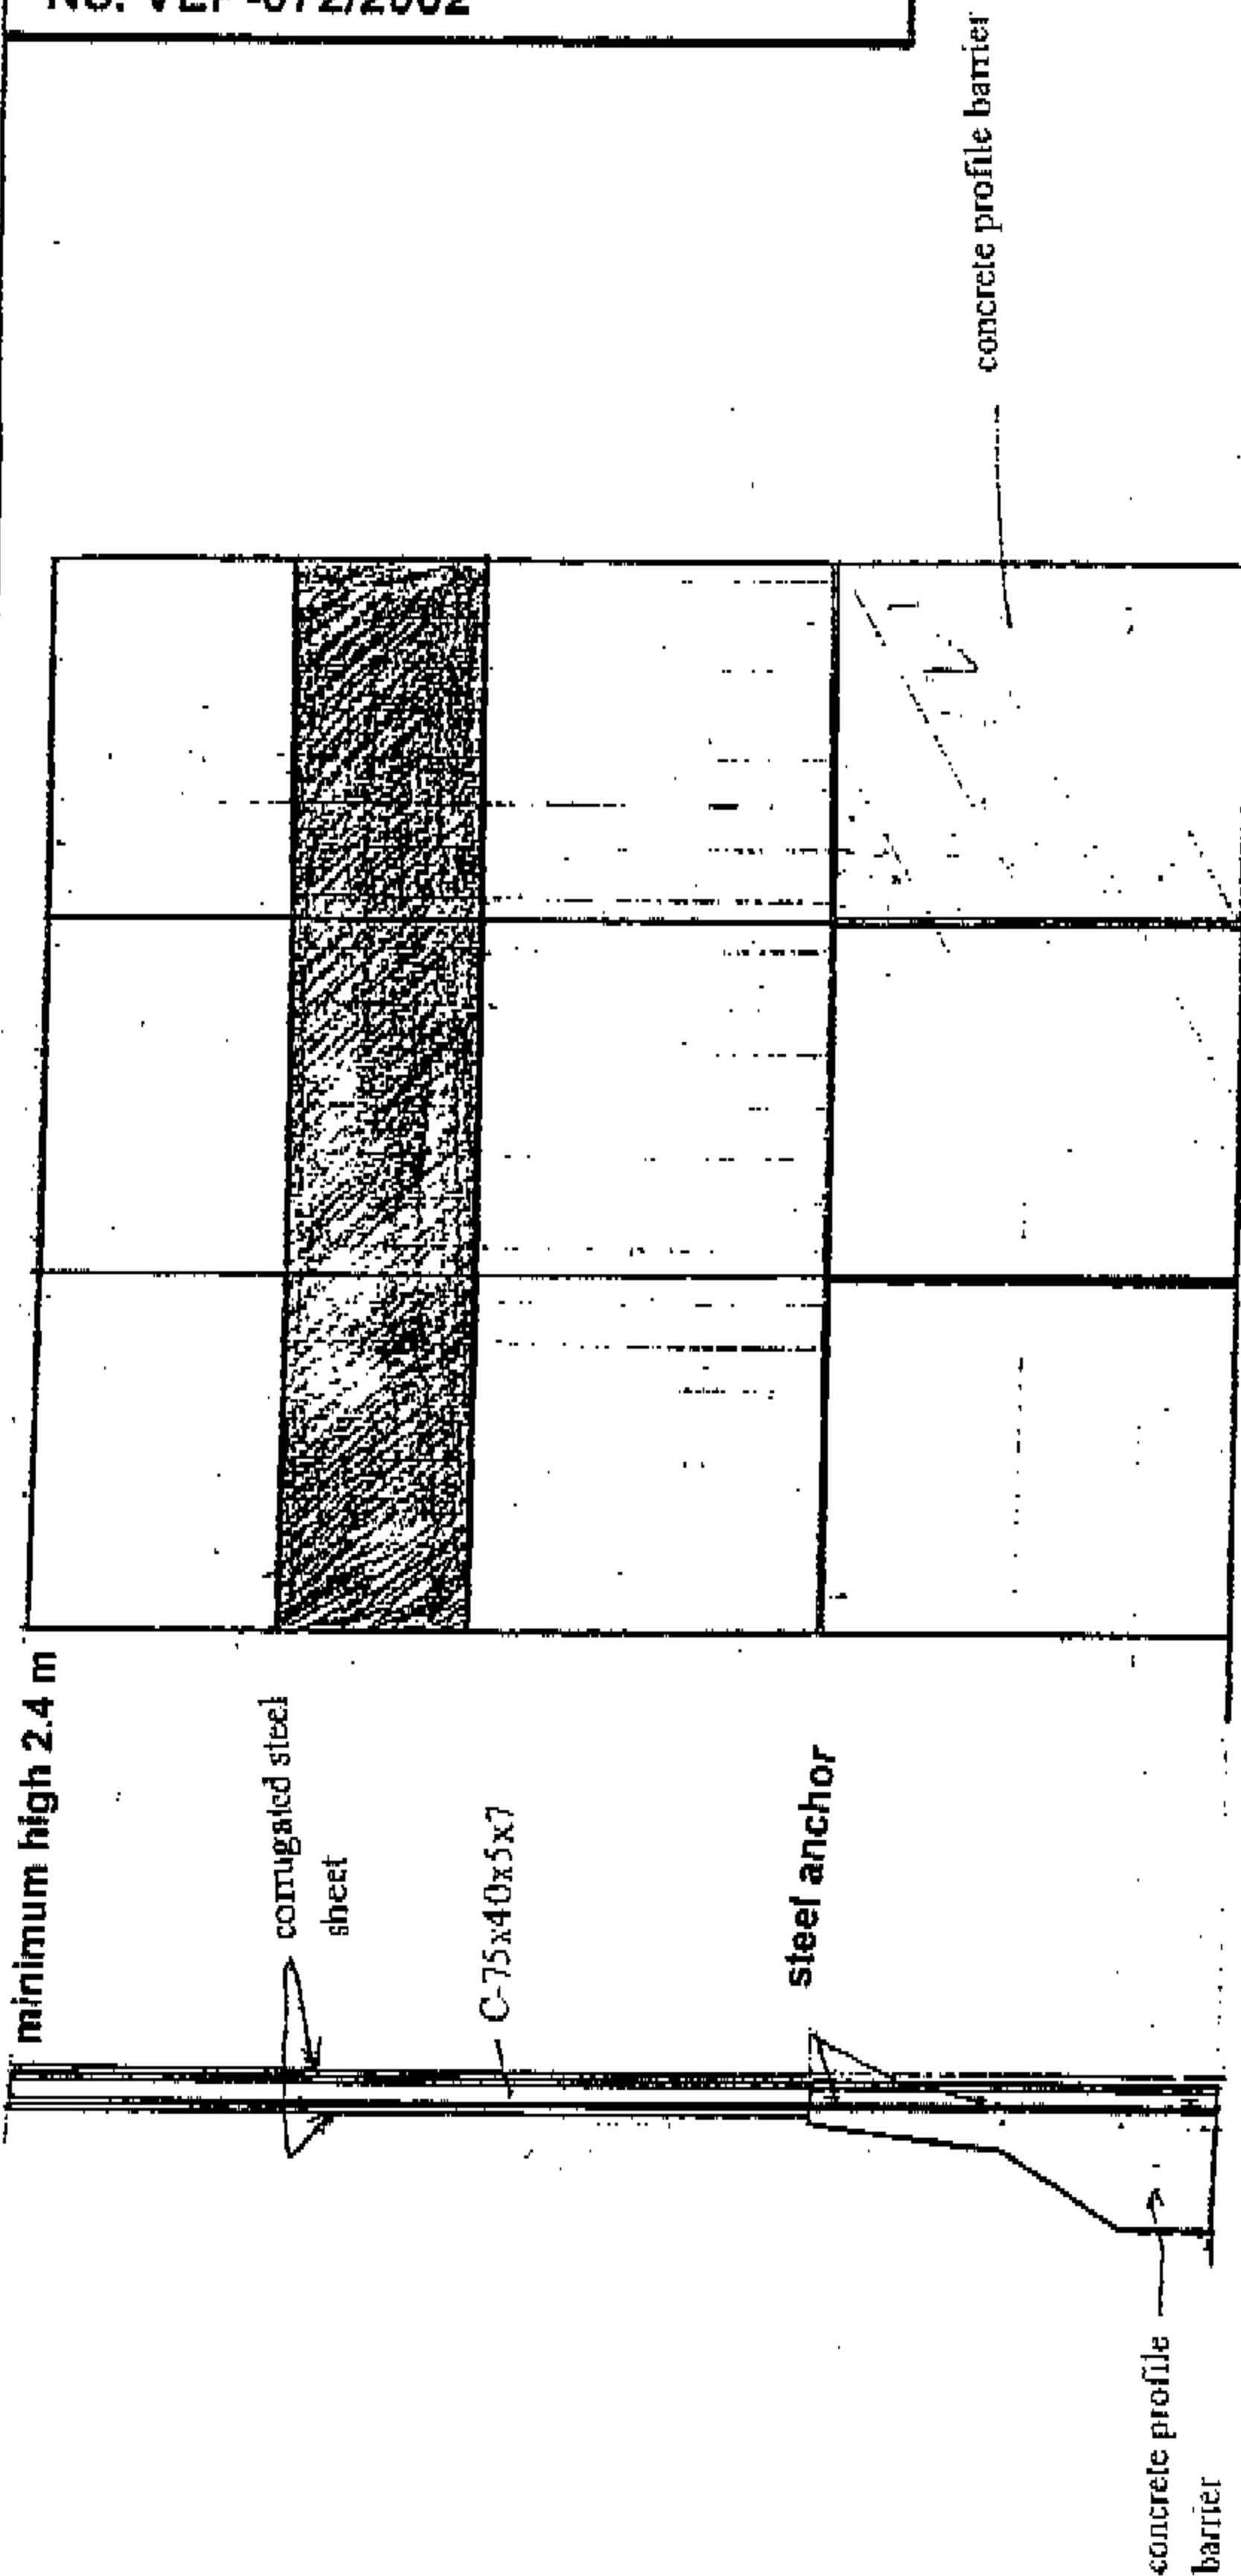

|         |          |             |          |
|---------|----------|-------------|----------|
| SCALE   | As shown | CAD REF.    | A/C APPR |
| DATE    | JAN 02   | A/C DWG NO. |          |
| DRAWN   | BILLY    | DESIGNED    | FL       |
| CHECKED | TY       | APPROVED    | ICA      |
|         |          | DRAWING NO. | REV      |

NOISE BARRIER  
 TYPE 1

TST/MOK/KOT STATION  
 ENHANCEMENT PROJECT

CONTRACT: CONTRACT 4420  
 TSIM SHA TSUI STATION  
 MODIFICATION


 地鐵公司  
 MTR CORPORATION  
 27/F, 101, 103, 105,999


 KUMAGAI GUMI CO., LTD.  
 27/F, 101, 103, 105,999

