

LEGEND :

	PROPOSED SEWER ALIGNMENT
	SUBMARINE OUTFALL
	SEWAGE TREATMENT WORKS
FCZ	FISH CULTURE ZONE
	DIFFUSER


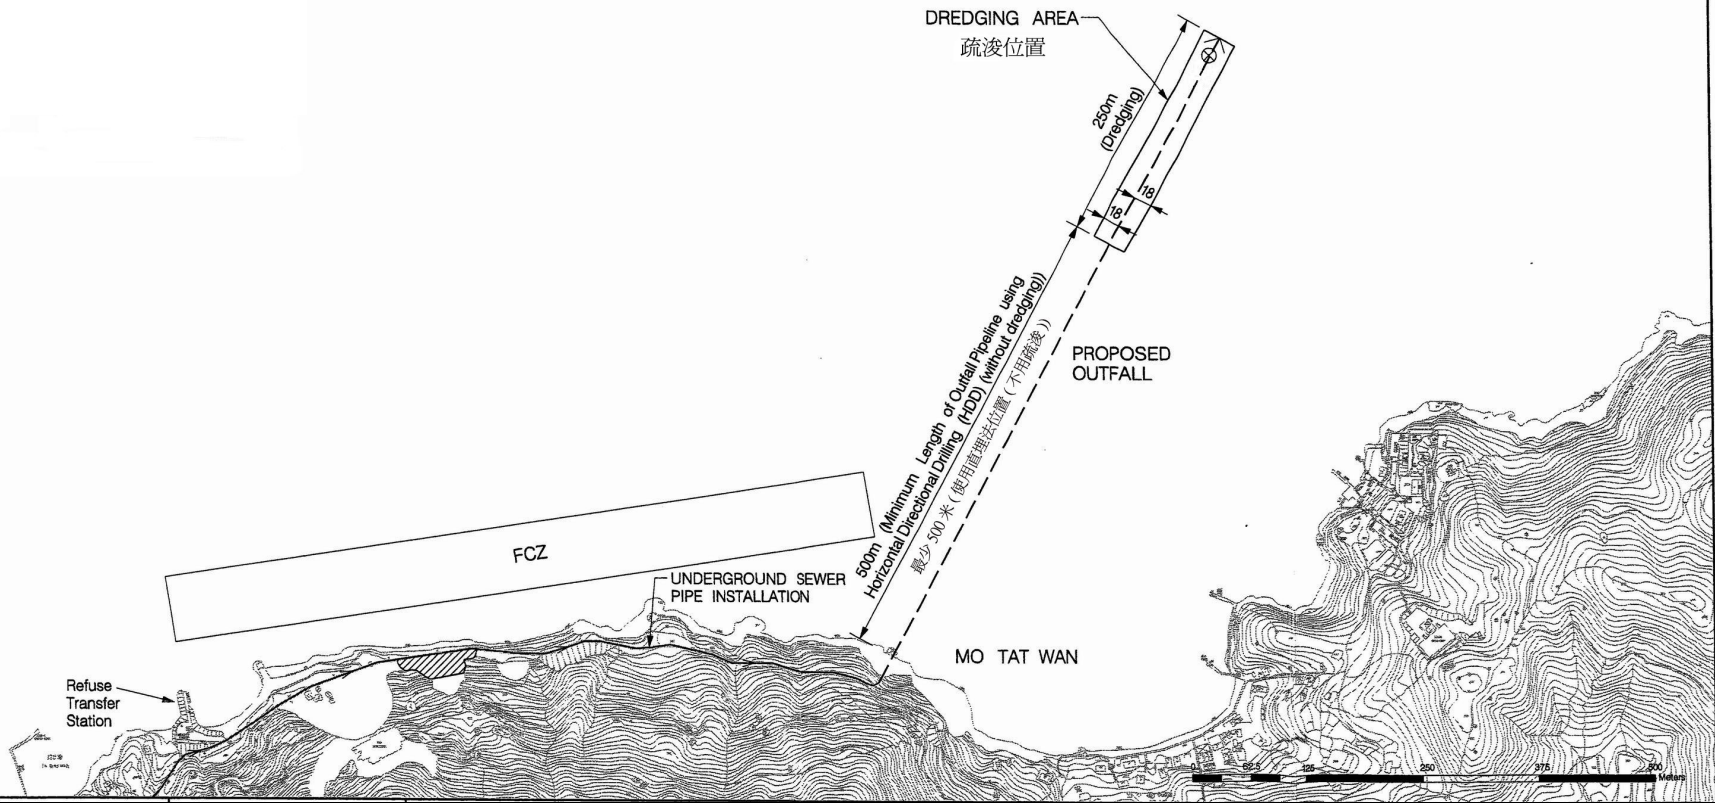


Figure 2: Location Plan of the Project (2 of 2)

圖 2：工程項目地點 (二之二)

Environmental Permit No.: EP-281/2007/A

環境許可證編號：EP-281/2007/A

 