


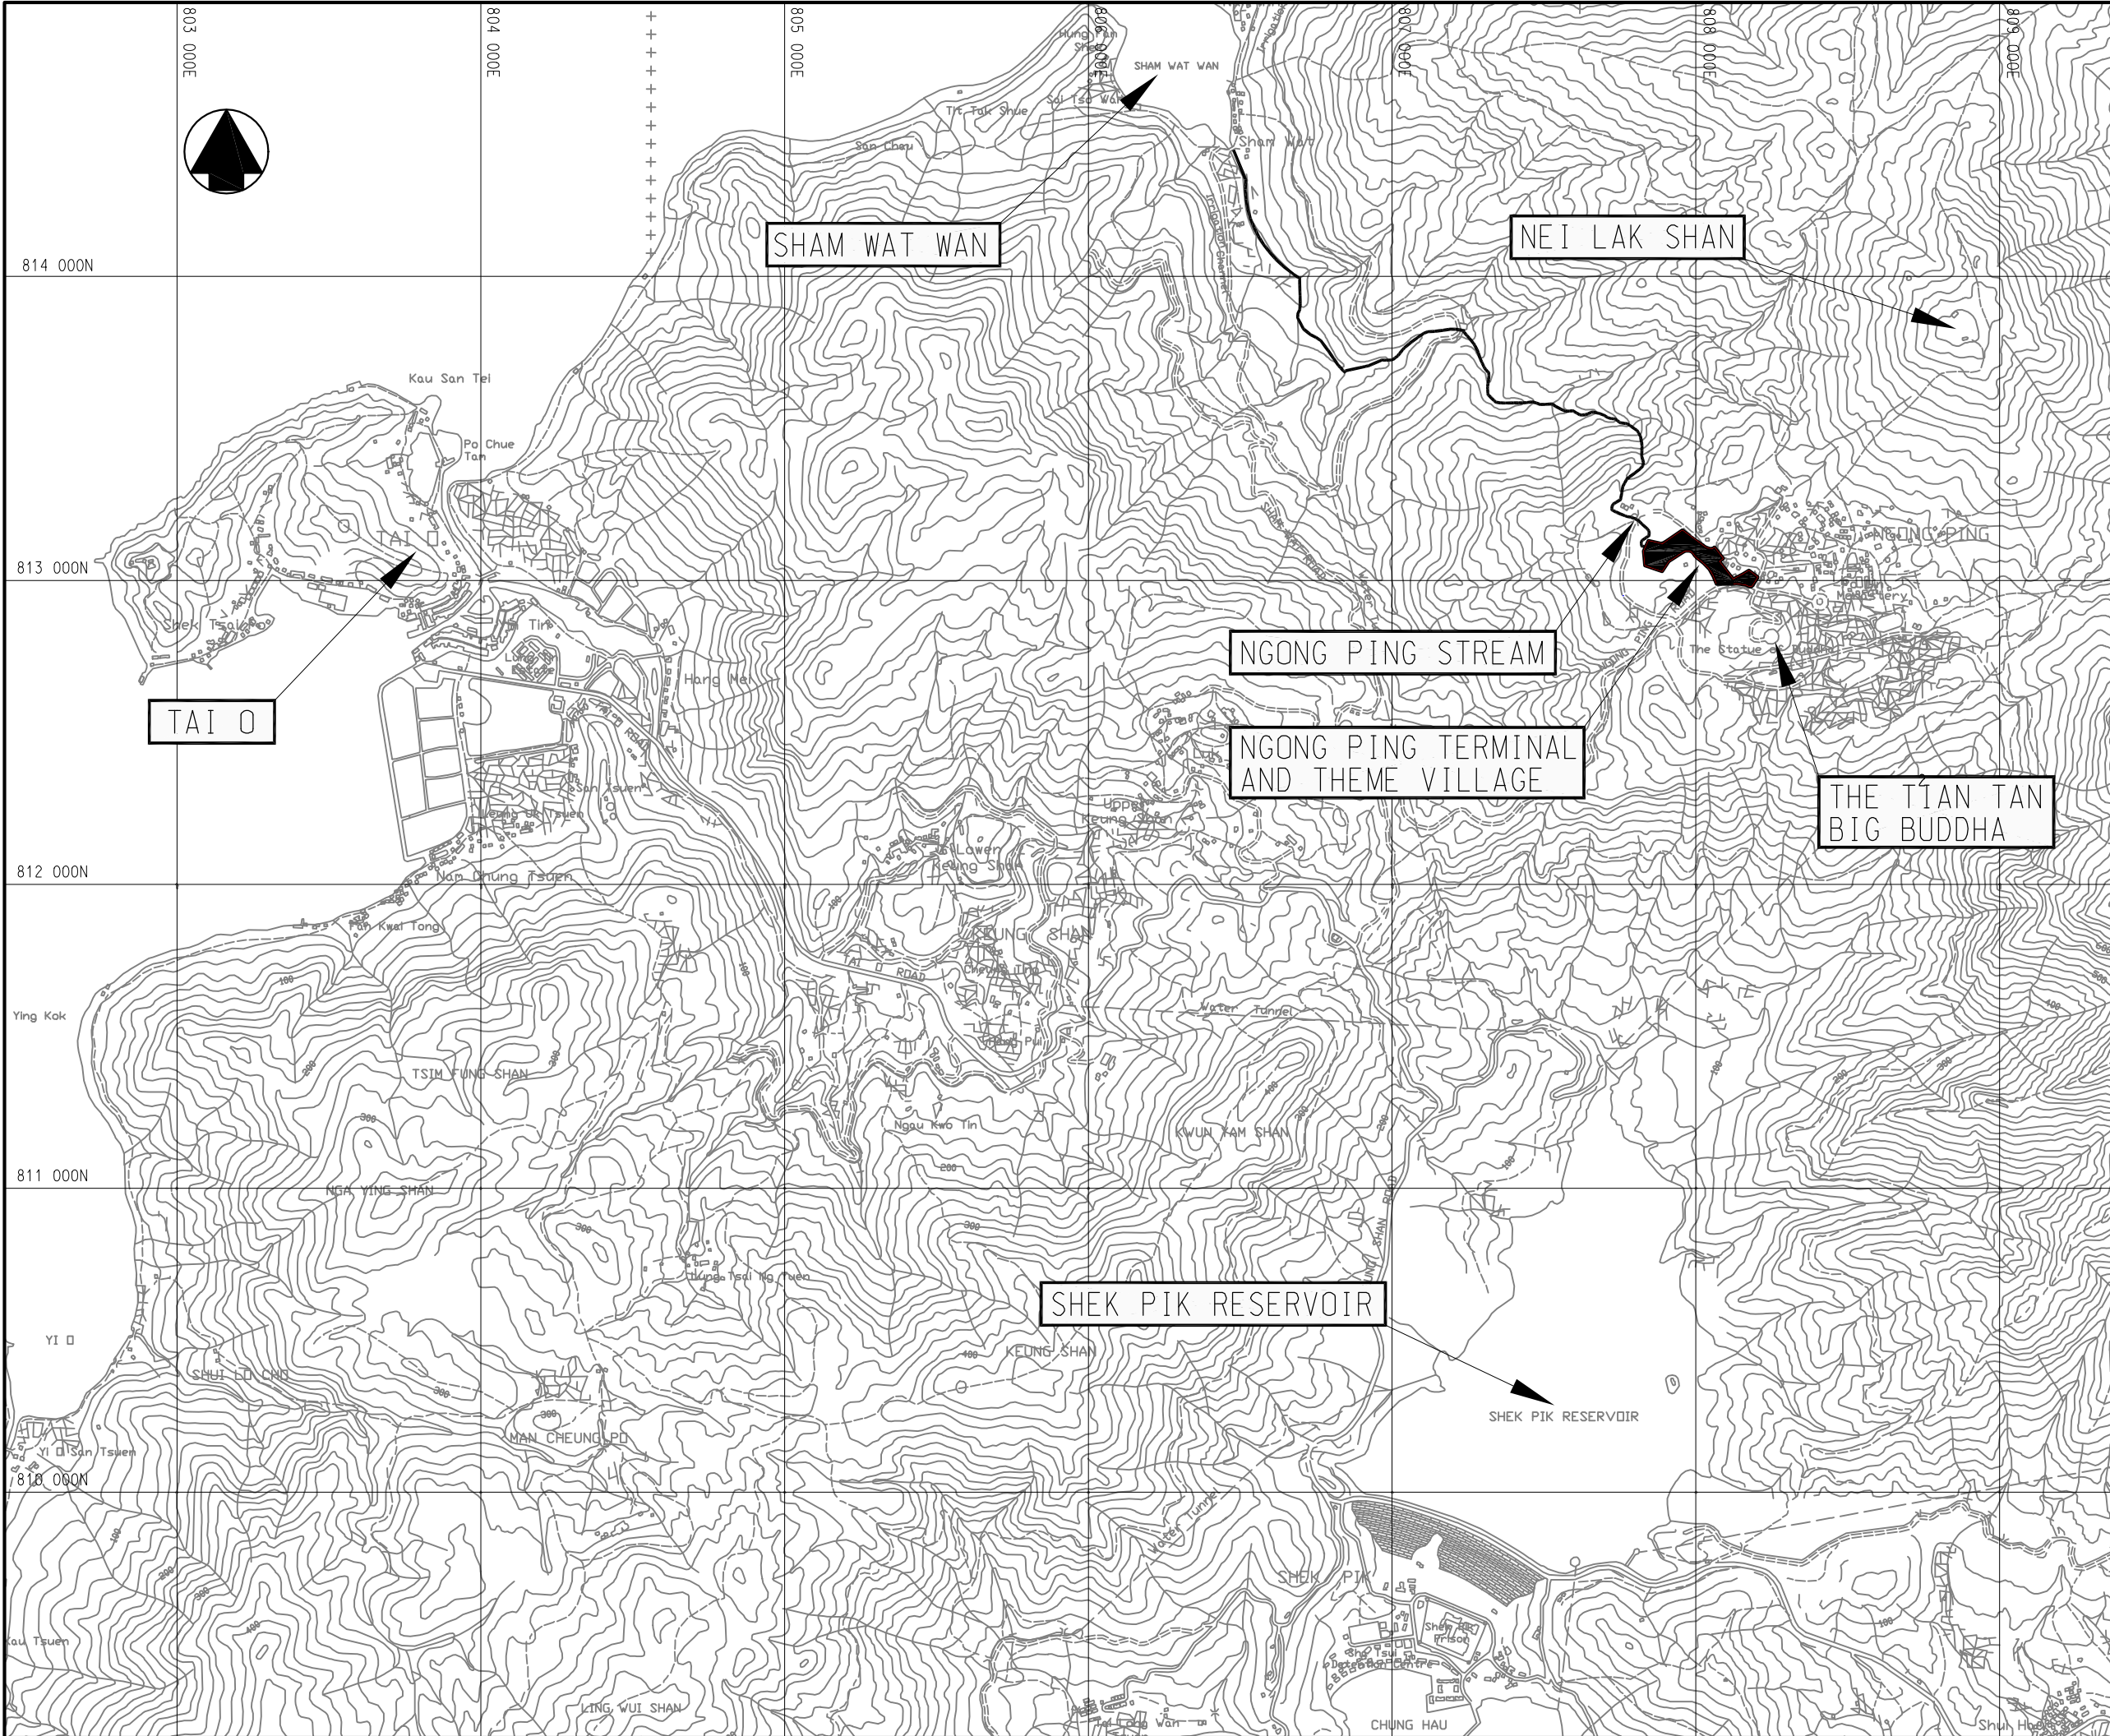

Drawing No.

FIGURE 1.1

1

LEGENDS:

 PROPOSED SITE

 STREAMCOURSE TOWARDS SHUM WAT WAN

1	8/7/03	PROJECT PROFILE			
Rev.	Date	Description	Dgn.	Chd.	App'd.
Designed:	BH	Date: 8/7/03	Checked:	HJ	
Drawn:	EL	Date: 8/7/03	Checked:	HJ	
Approved:	TMC	Date of Issue:	8/7/03		
Client					
 地鐵公司		MTR TOWER TELFORD PLAZA - KOWLOON BAY QUARRY BAY, HONG KONG TEL : 2983 2111 FAX : 2798 8822			
Architect		 Aedas LPT Limited 19/F, 1063 KUNING ROAD QUARRY BAY, HONG KONG Tel : 18521261 1728 Fax : 185212529 6419			
Project					
TUNG CHUNG CABLE CAR PROJECT					
Originator					
Mott Connell Ltd. 40/F Hopewell Centre 183 Queen's Road East, Hong Kong				Tel No. 2828 5757 Fax No. 2827 1823	
Title					
NGONG PING TERMINAL AND THEME VILLAGE - STREAM WORKS LOCATION PLAN					
		Scale : 1:20000			
Contract No. C5210		Drawing No.		Rev.	
FIGURE 1.1		1			
© Copyright Reserved					
CAD File: N:\205025\DRAW\MCL_DRAWING\EAAPP\FIG1.DWG				Status: PP	