


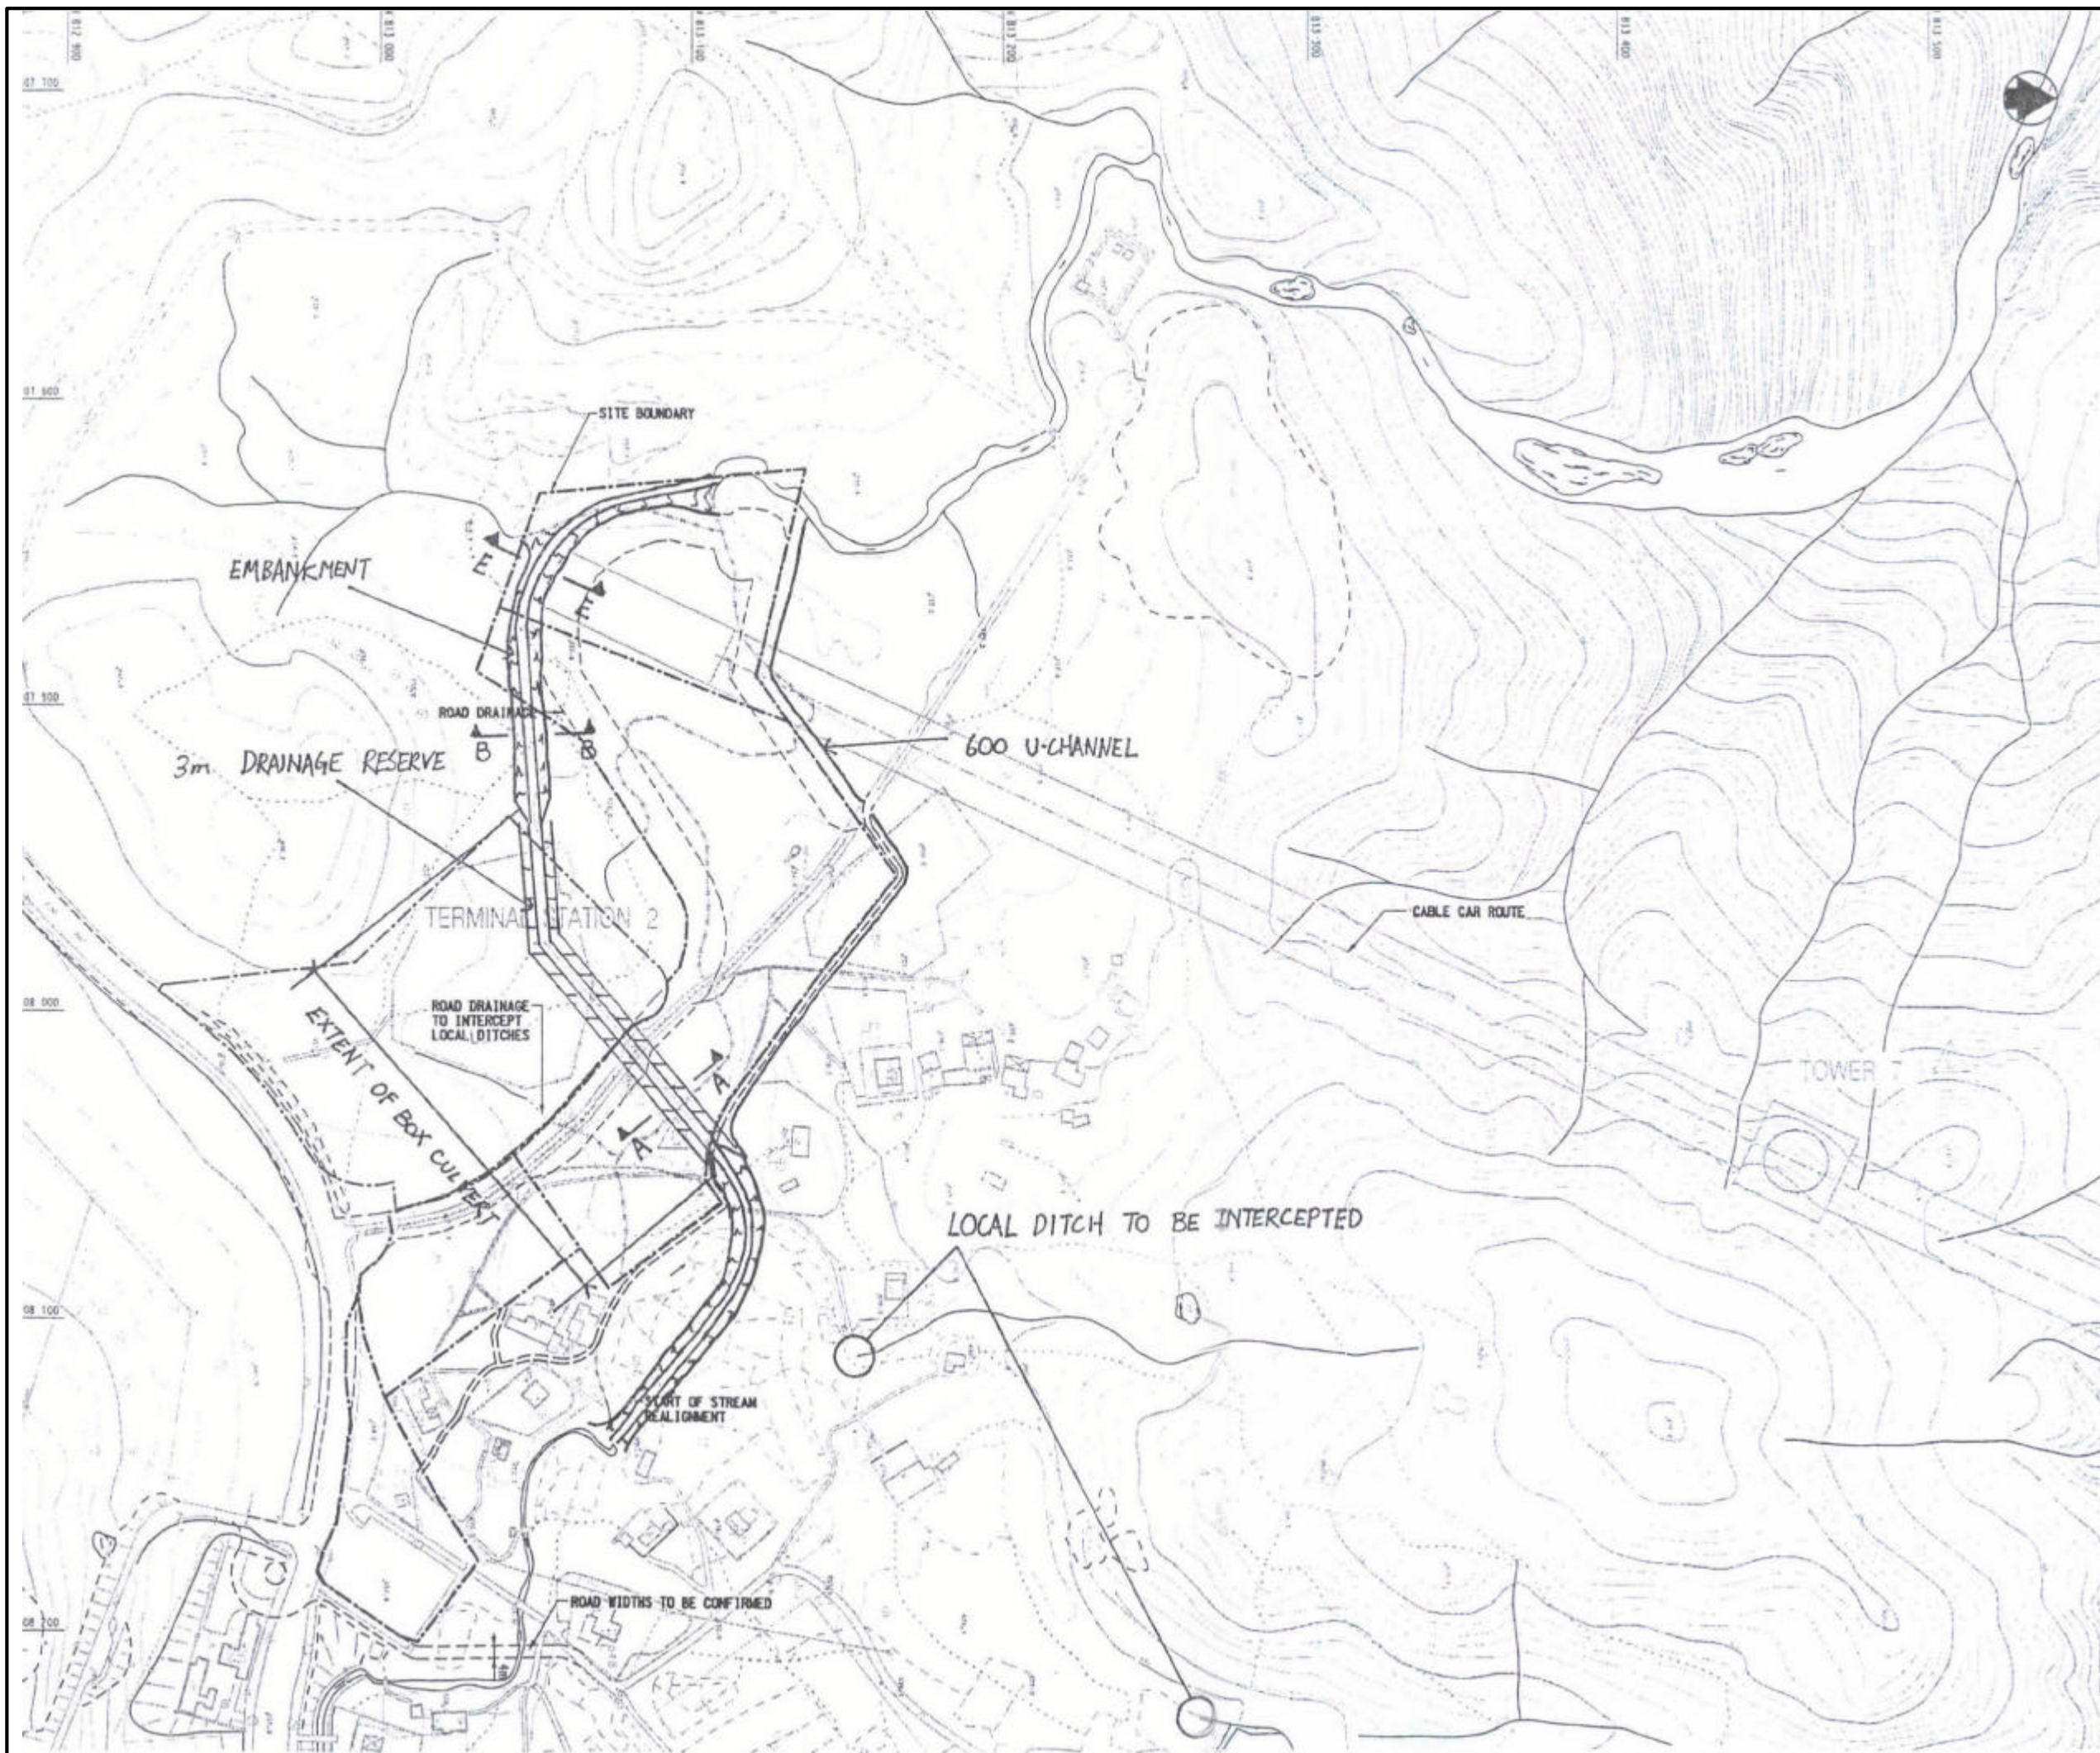

LEGENDS:

- OF CABLE CAR ROUTE
- PROPOSED STREAM
- PROPOSED FOOTPATH
- STREAM TO BE ABANDONED
- FOOTPATH TO BE ABANDONED
- SITE BOUNDARY
- PROPOSED ROAD AND ROAD DRAINAGE
- ▨ FORMED CHANNEL
- ▨ GRASS SEEDING
- ▨ BOX CULVERT

1	8/7/03	PROJECT PROFILE			
Rev.	Date	Description	Dgn.	Chd.	App'd.
Designed:	BH	Date: 8/7/03	Checked:	HJ	
Drawn:	EL	Date: 8/7/03	Checked:	HJ	
Approved:	TMC	Date of Issue:	8/7/03		

Client



MTR TOWER
TEL FORD PLAZA - KOWLOON BAY
HONG KONG
TEL : 2883 2111 FAX : 2788 8822

Originator



Aedas LPT Limited
13/F 1063 KING'S ROAD
QUARRY BAY HONG KONG
Tel : (852)2861 1728 Fax : (852)2529 6419

Project

TUNG CHUNG CABLE CAR PROJECT

Engineer

Mott Connell Ltd.

40/F Hopewell Centre
183 Queen's Road East,
Hong Kong

Tel No. 2828 5757
Fax No. 2827 1823

Title

NGONG PING TERMINAL AND
THEME VILLAGE - STREAM WORKS
GENERAL LAYOUT OF PROPOSED
STREAM - OPTION 3

m Mott Connell

© Copyright Reserved

Scale : N.T.S.

Contract No. C5210

Drawing No.

FIGURE 1.6

Rev.

1

CAD File: N205025/DRAM/MCL_DRAWING/EA/PP/FIG1.6.DWG

Status: PP