


Plan

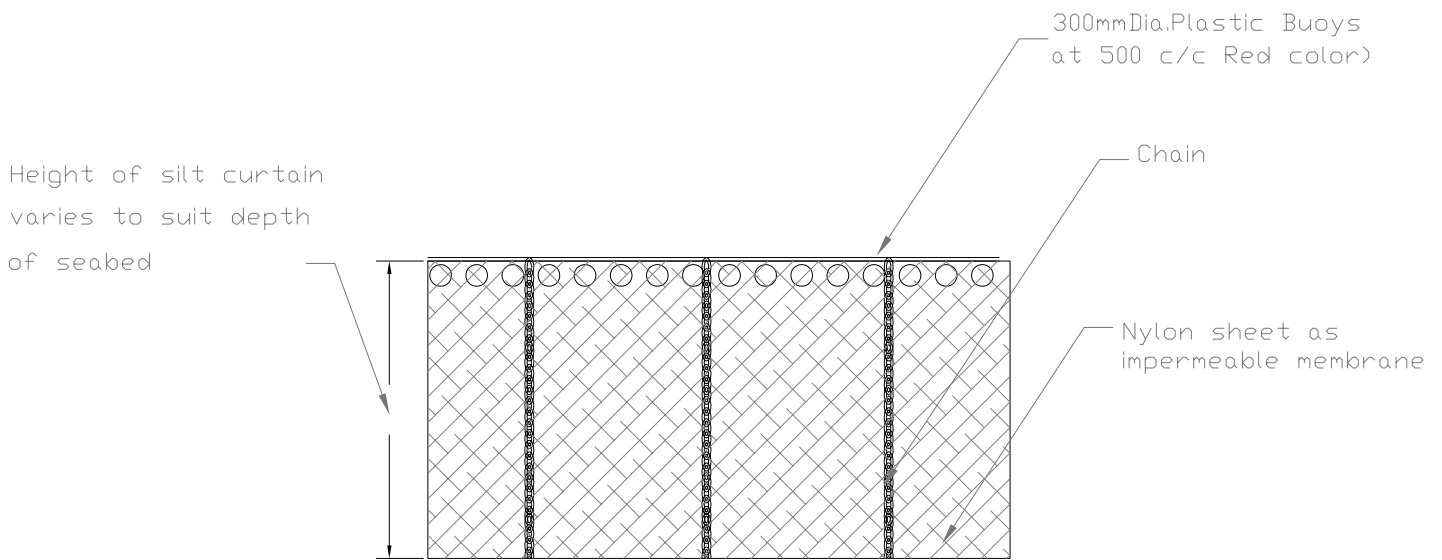

Elevation

Title MAINTENANCE DREDGING FOR OCEAN TERMINAL AND SEA WATER PUMP HOUSE PROJECT PROFILE

DETAILS OF SILT CURTAIN

Scale N.T.S.

Date 2004

Project No. MA4018

Figure No. 5

