



隔泥石屏障A的縱向切面圖 (A - A切面)

LONGITUDINAL SECTION THROUGH DEBRIS RESISTING BARRIER A (SECTION A - A)

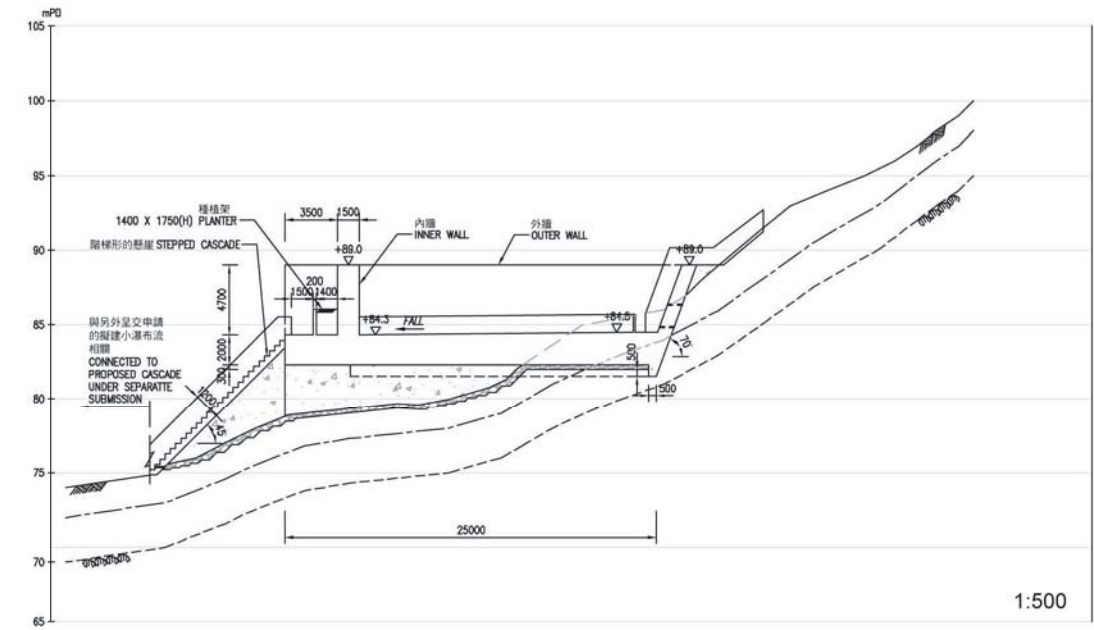


隔泥石屏障B的縱向切面圖 (B - B切面)

LONGITUDINAL SECTION THROUGH DEBRIS RESISTING BARRIER B (SECTION B - B)

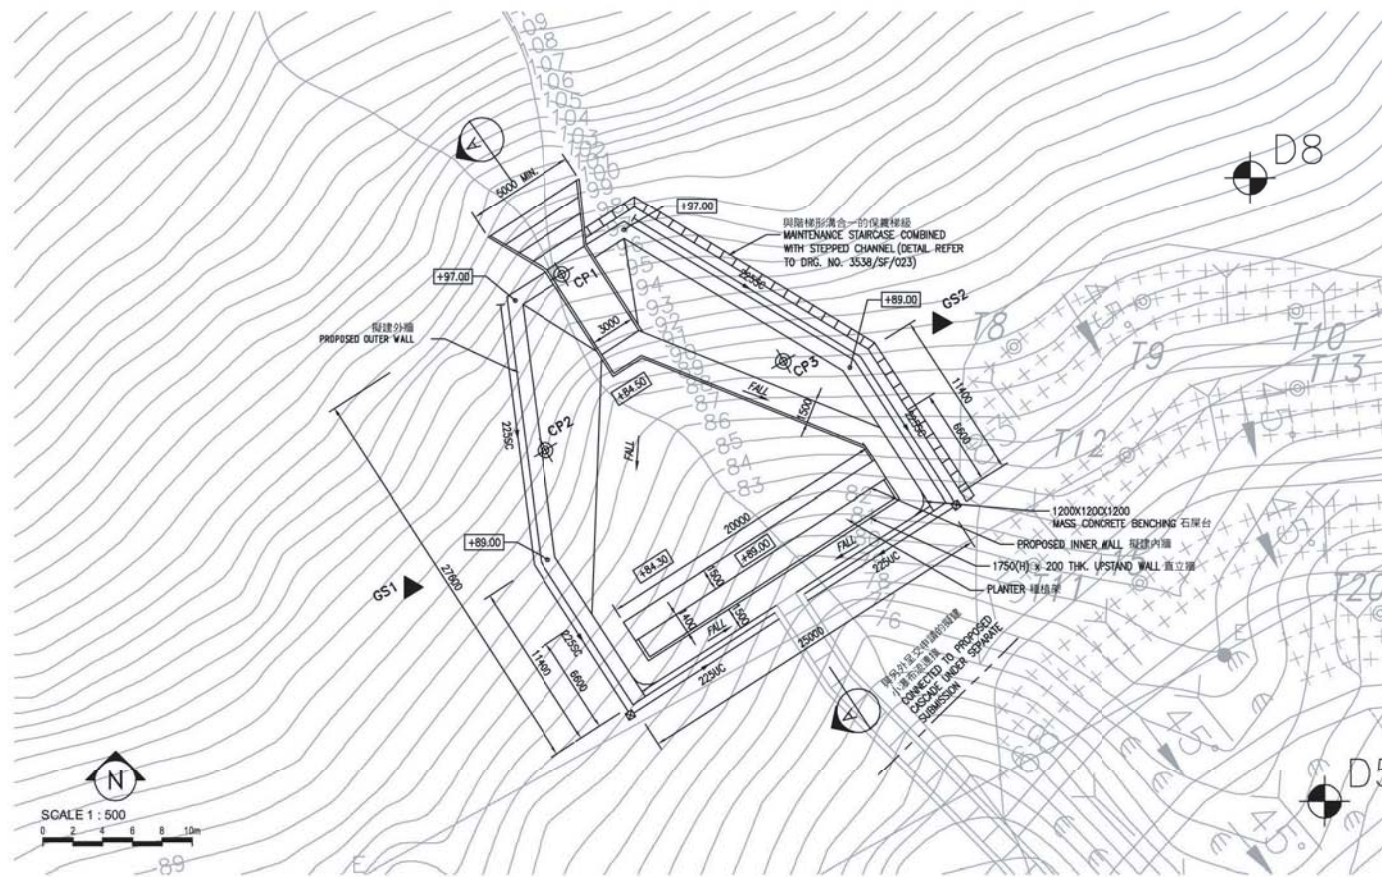

隔泥石屏障A

DEBRIS - RESISTING BARRIER "A"

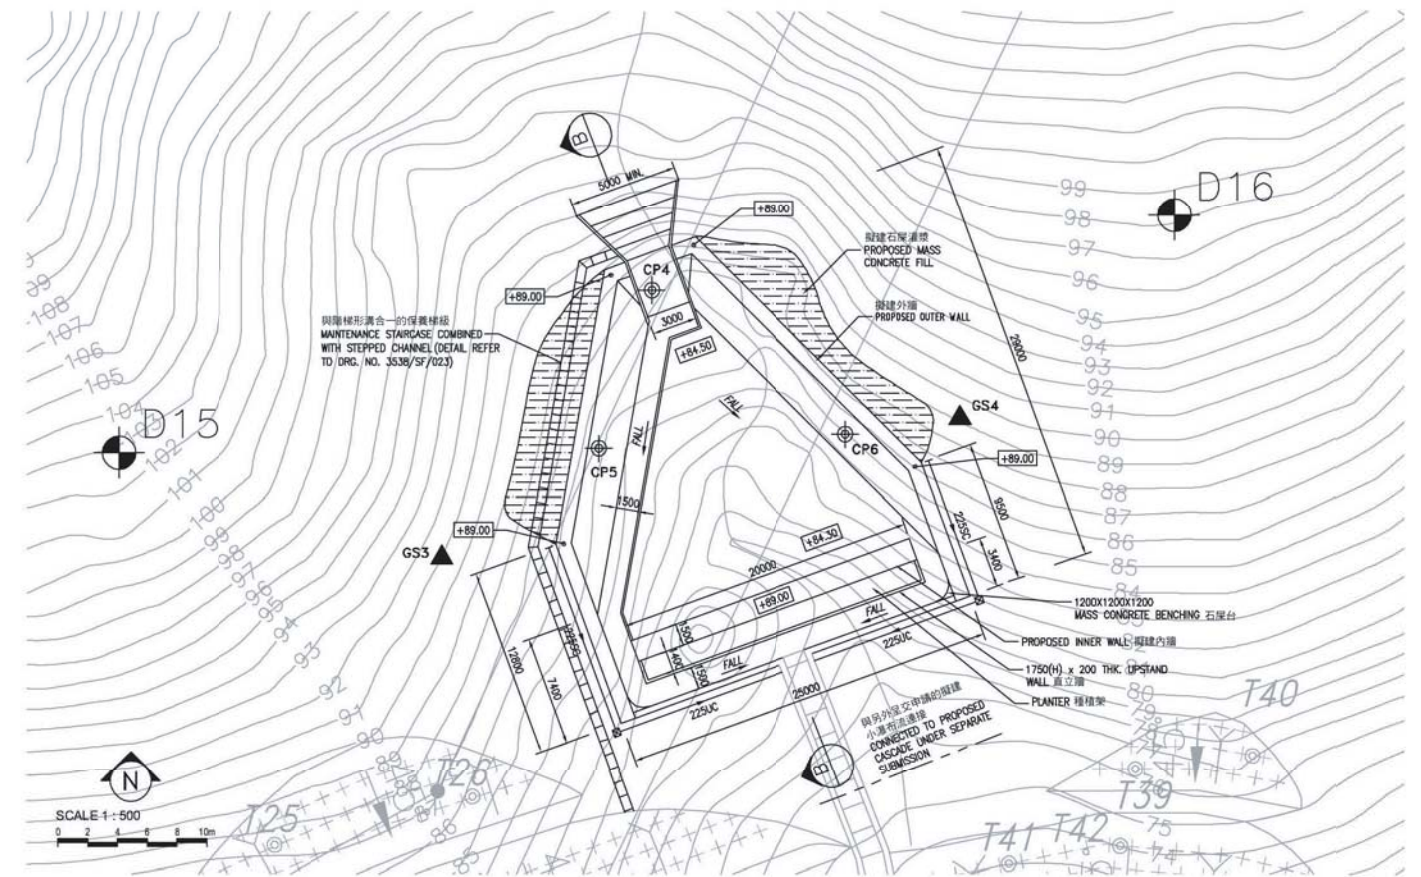

隔泥石屏障B

DEBRIS - RESISTING BARRIER "B"