


SECTIONAL PLAN A SCALE 1:20

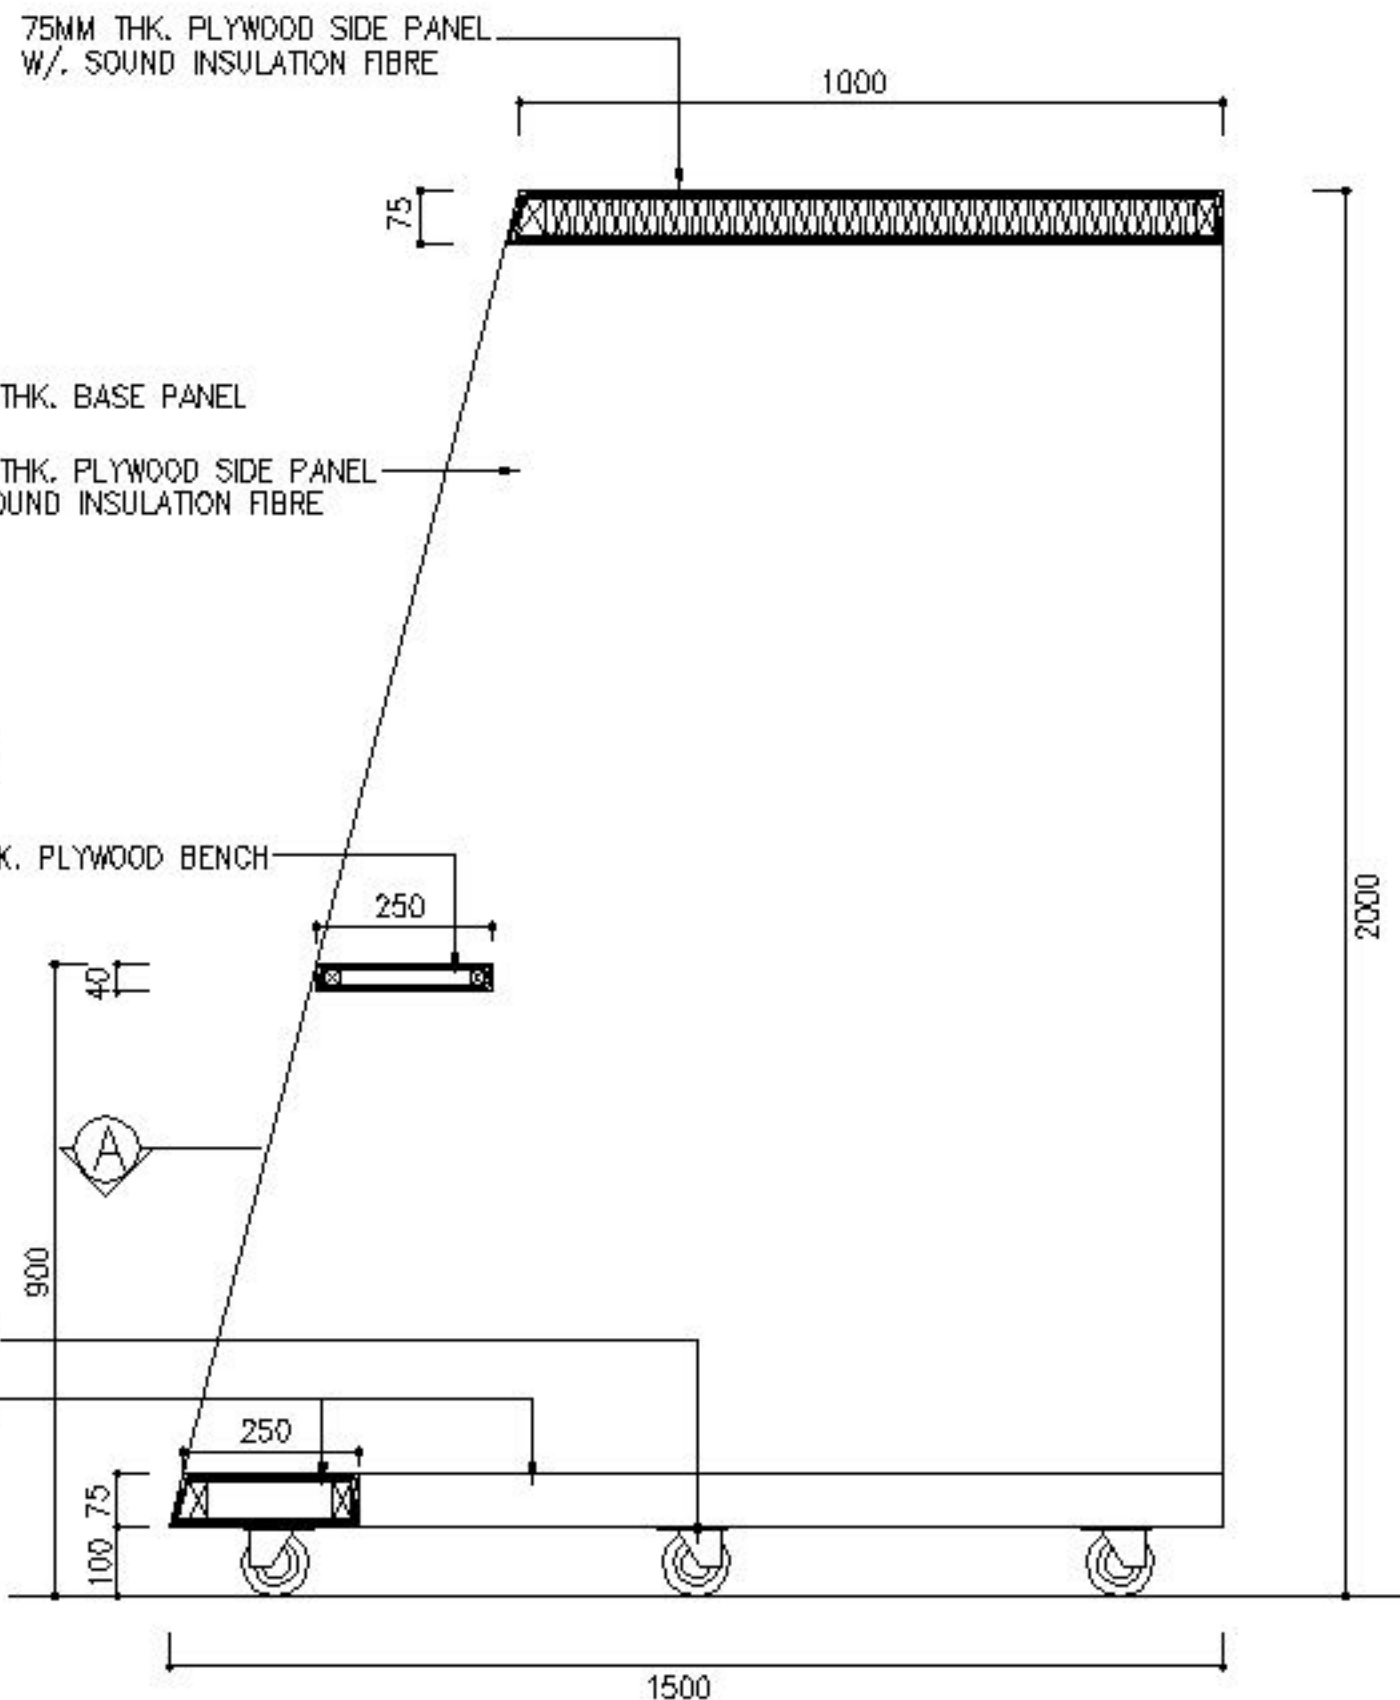

SECTION SCALE 1:10

- NOTES
1. ALL DIMENSIONS MUST BE CHECKED ON SITE
 2. DO NOT SCALE DRAWING
 3. DRAWING AND COPY-RIGHT ARE PROPERTY OF THE HONG KONG TELEPHONE PROJECT SERVICES LTD. AND SHALL BE RETURNED AT COMPLETION OF WORK.
 4. DRAWING IS NOT VALID FOR CONSTRUCTION UNLESS OTHERWISE NOTED

NO.	DATE	REVISION	BY
01	22-5-02	ISSUED FOR SUBMISSION	

NO. REF.
 FOR REF.
 LIND REF.



PROJECT
 FUNG WONG HIGH LEVEL SERVICE RESERVOIR SHOOTING RANGE

DRAWING TITLE
 DETAIL OF MOVABLE SHOOTING SHELTER

REV. NO. -

SCALE AS SHOWN

DRAWN BY DL

CHECKED BY

APPROVED BY

DATE 22-5-02

DRAWING NO. D-08-0