




<p>Title: Location of Tang Shiu Kin Hospital and its environs</p>	<p>CH2M HILL (China) Limited</p>	
<p>Project: Decommissioning and Disposal of a Clinical Waste Incinerator at Tang Shiu Kin Hospital</p>	<p>Scale: NTS</p>	<p>Figure: 1-1</p>

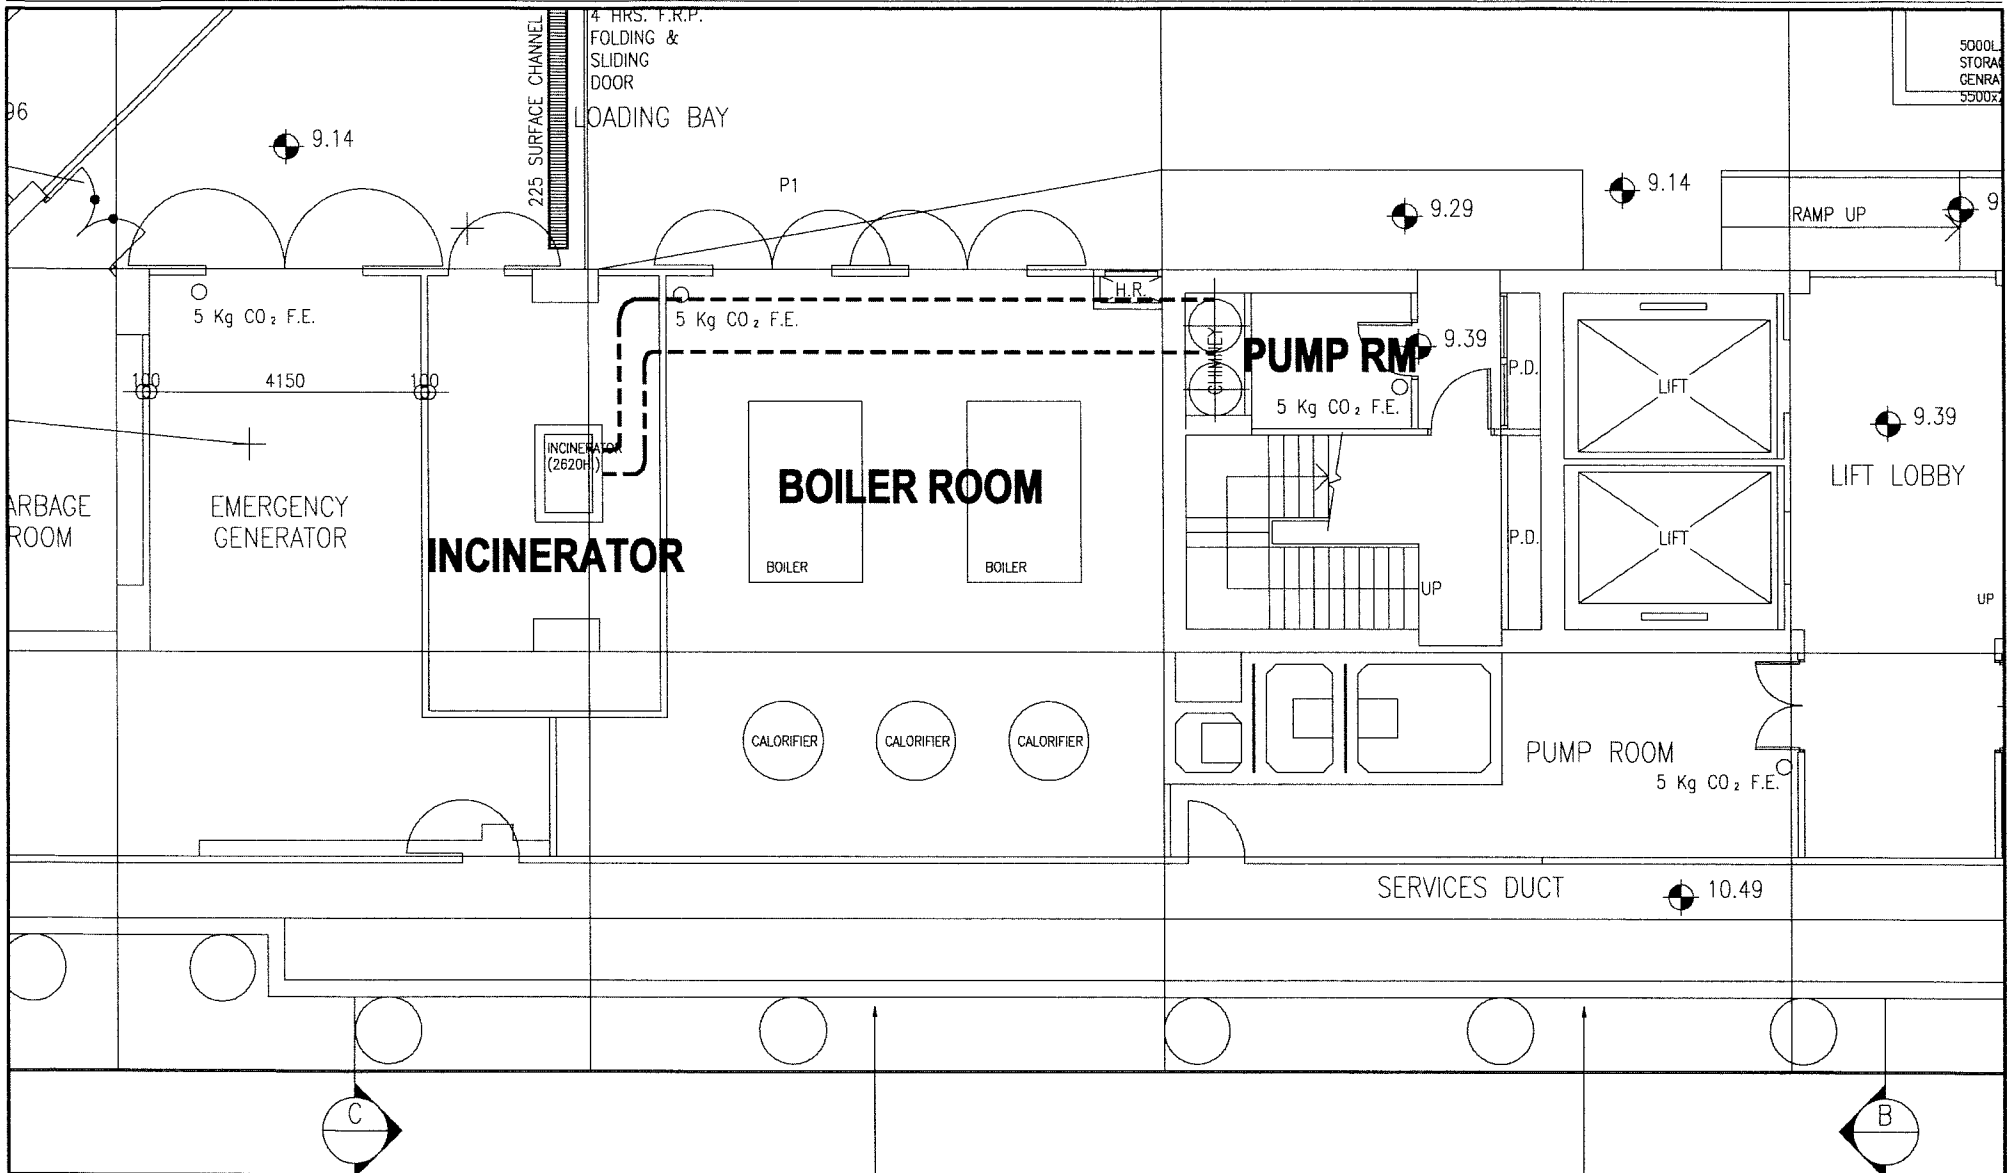


Title: Location of the Incinerator Room and its Flue

CH2M HILL (China) Limited

Project: Decommissioning and Disposal of a Clinical Waste Incinerator at Tang Shlu Kin Hospital

Scale: NTS

Figure: 1-2

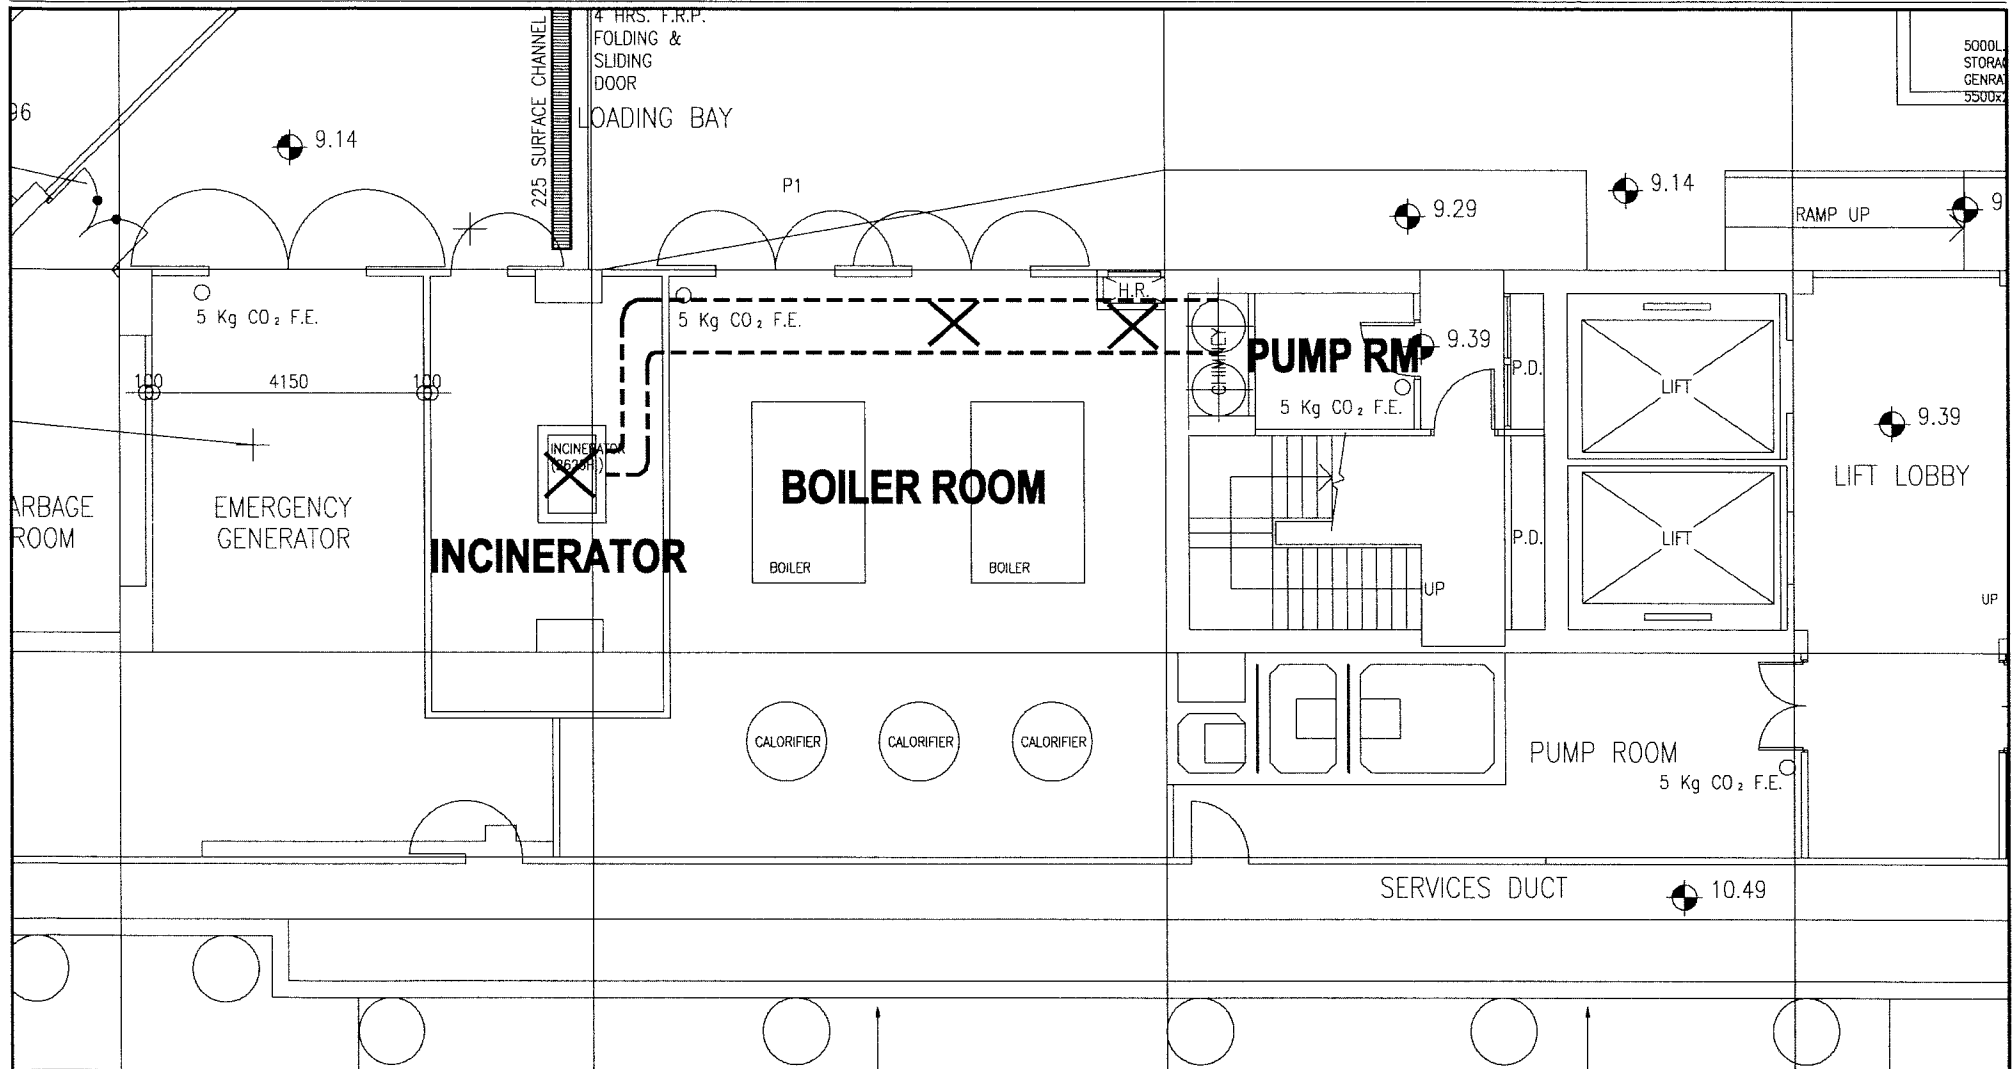

Key: X - Sampling Location



Title: Sampling Location

CH2M HILL (China) Limited

Project: Decommissioning and Disposal of a Clinical Waste Incinerator at Tang Shiu Kin Hospital

Scale: NTS

Figure: 3-1




Title: Plan Layout of Containment

CH2M HILL (China) Limited

Project: Decommissioning and Disposal of a Clinical Waste Incinerator at Tang Shlu Kin Hospital

Scale: NTS

Figure: 3-2

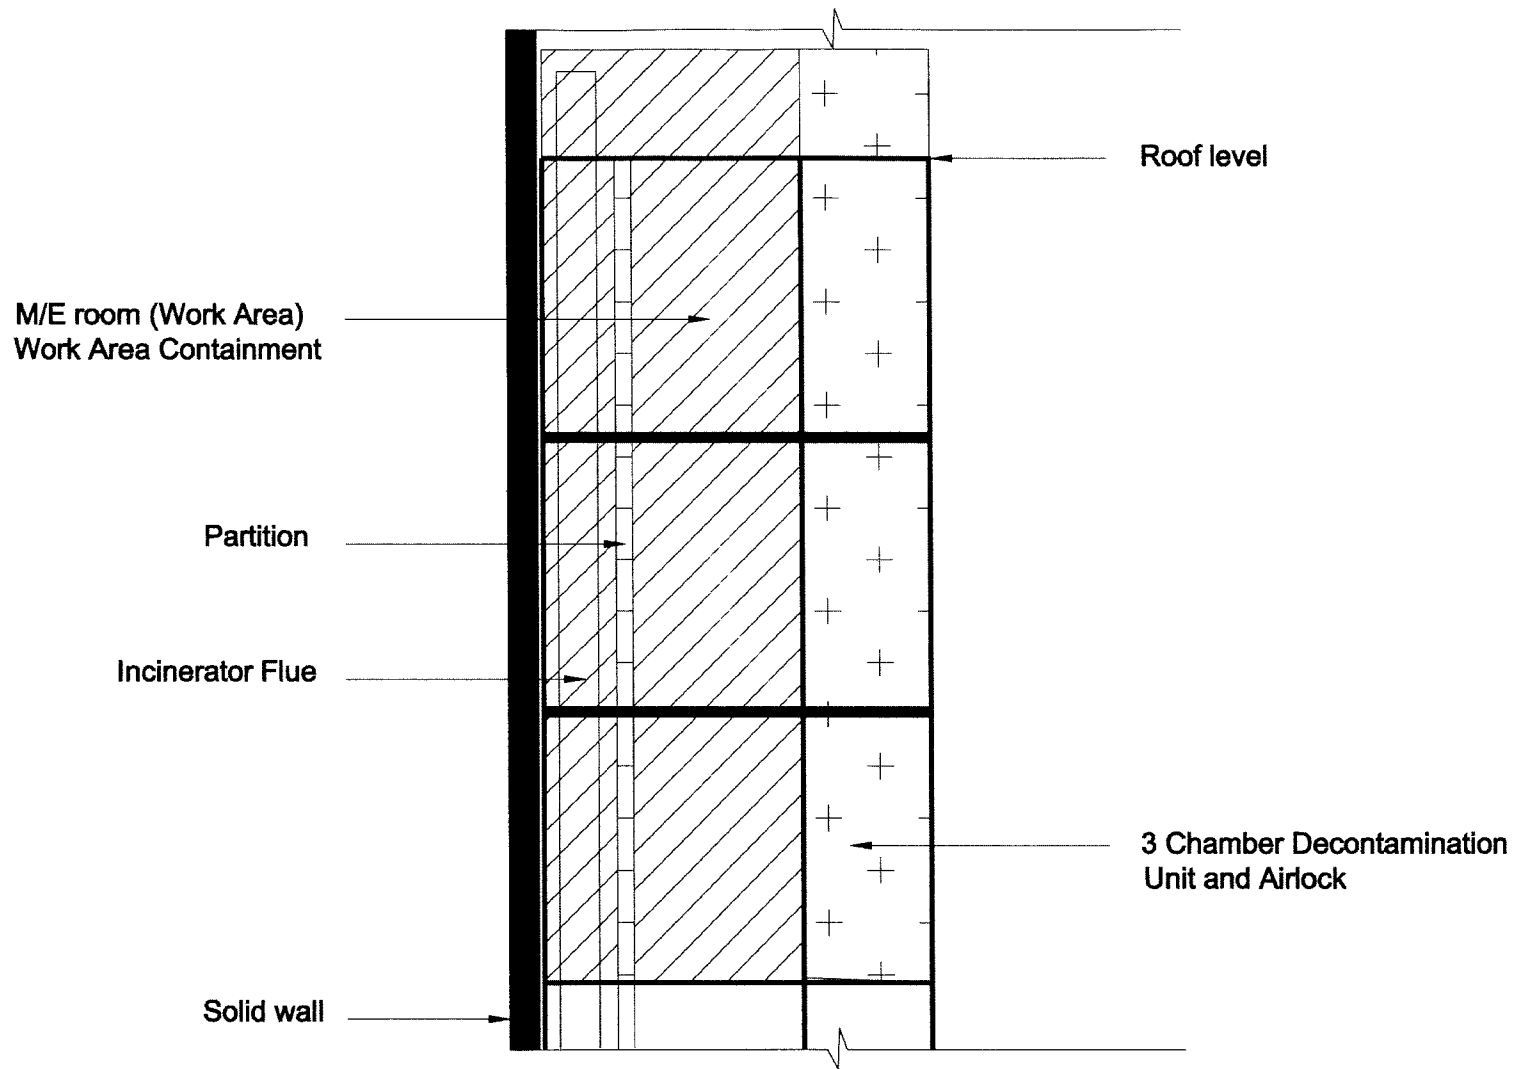

Title: Section Through Containment

CH2M HILL (China) Limited

Project: Decommissioning and Disposal of a Clinical Waste Incinerator at Tang Shlu Kin Hospital

Scale: NTS

Figure: 3-3