


**NOTES.**

1. ALL LEVELS IN METRES & REFER TO PRINCIPAL DATUM
2. FOUNDATION DETAILS NOT SHOWN
3. ALL LEVELS ARE SHOWN FOR INFORMATION ONLY EXACT LEVELS TO BE REVIEWED IN THE DETAILED DESIGN
4. ALL PLAN DIMENSIONS ARE IN MILLIMETRES UNLESS OTHERWISE SPECIFIED
5. PUMPS SHOULD BE OF SUBMERSIBLE TYPE.

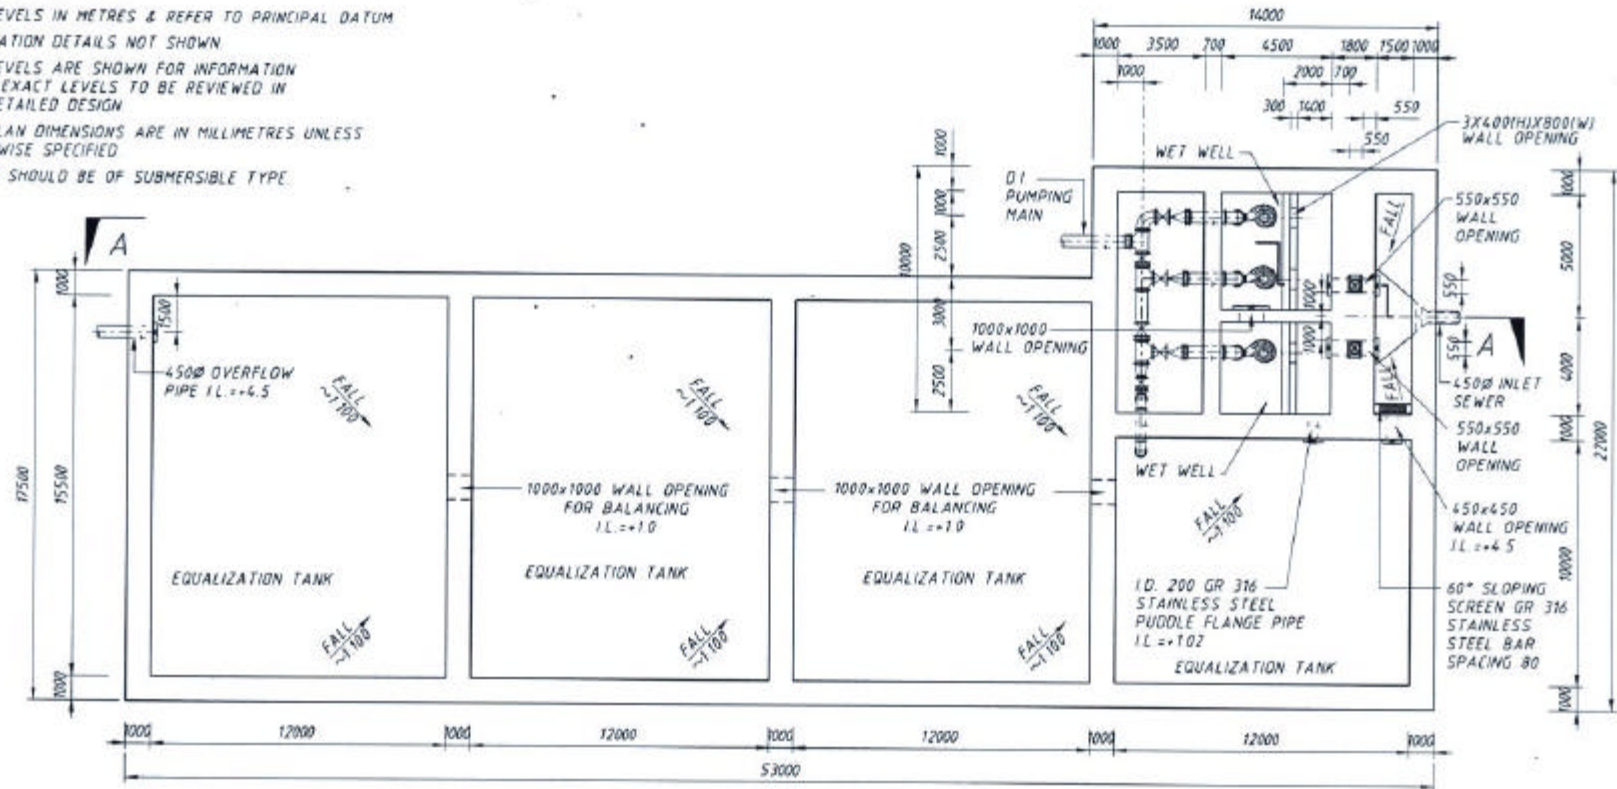

PLAN


**Maunsell** in association with  
 WHA DLN  
 EHS, MEMEL, MGS

YAU TONG BAY DEVELOPMENT  
 ENVIRONMENT IMPACT ASSESSMENT STUDY  
 PRELIMINARY DETAILS OF PROPOSED RETENTION TANK (PLAN VIEW)

MAIN WEALTH DEVELOPMENT LIMITED	
SCALE 1:200	DESIGN FIGB-4 DGN
DATE OCT 2001	PAGE NO 84

**NOTES**

1. FOR GENERAL NOTES, REFER TO FIGURE B 4

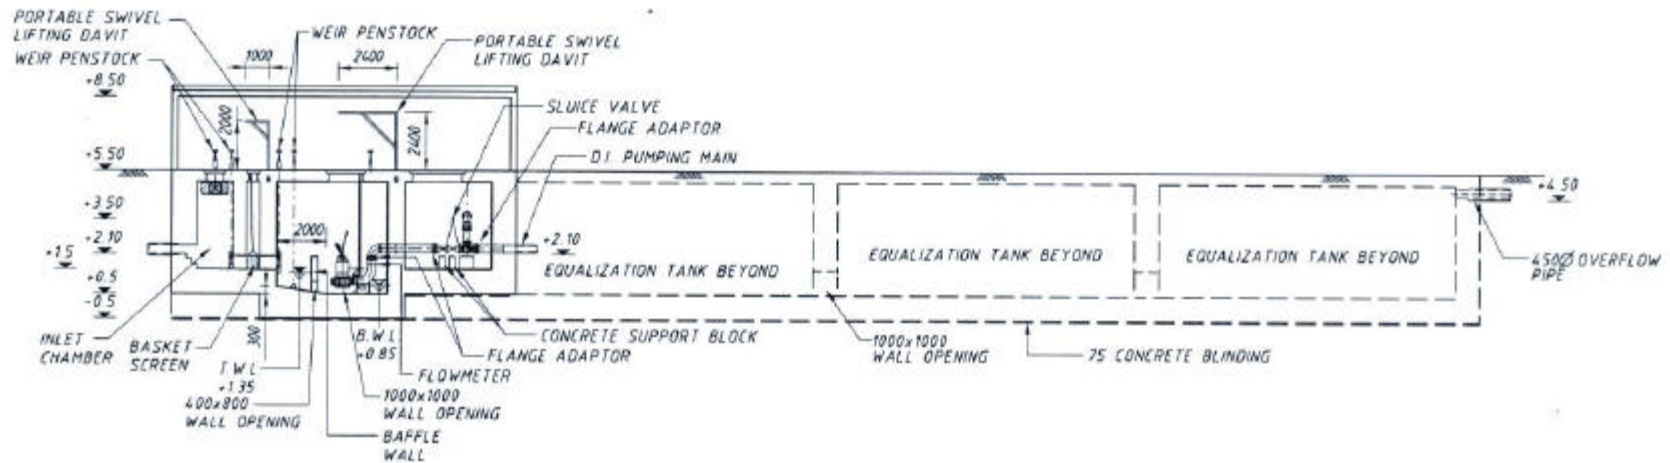

SECTION A-A

**Maunsell** in association with  
 WHA,DLN,  
 EHS, MEMCL, MGS

YAU TONG BAY DEVELOPMENT  
 ENVIRONMENTAL IMPACT ASSESSMENT STUDY  
**PRELIMINARY DETAILS OF PROPOSED RETENTION TANK**  
 (SECTIONAL VIEW)

MAIN WEALTH DEVELOPMENT LIMITED	
SCALE 1:200	TOD REF FIG8-5 DGN
DATE OCT 2001	FIGURE NO 85