


FOR CONTINUATION SEE FIGURE 2.10

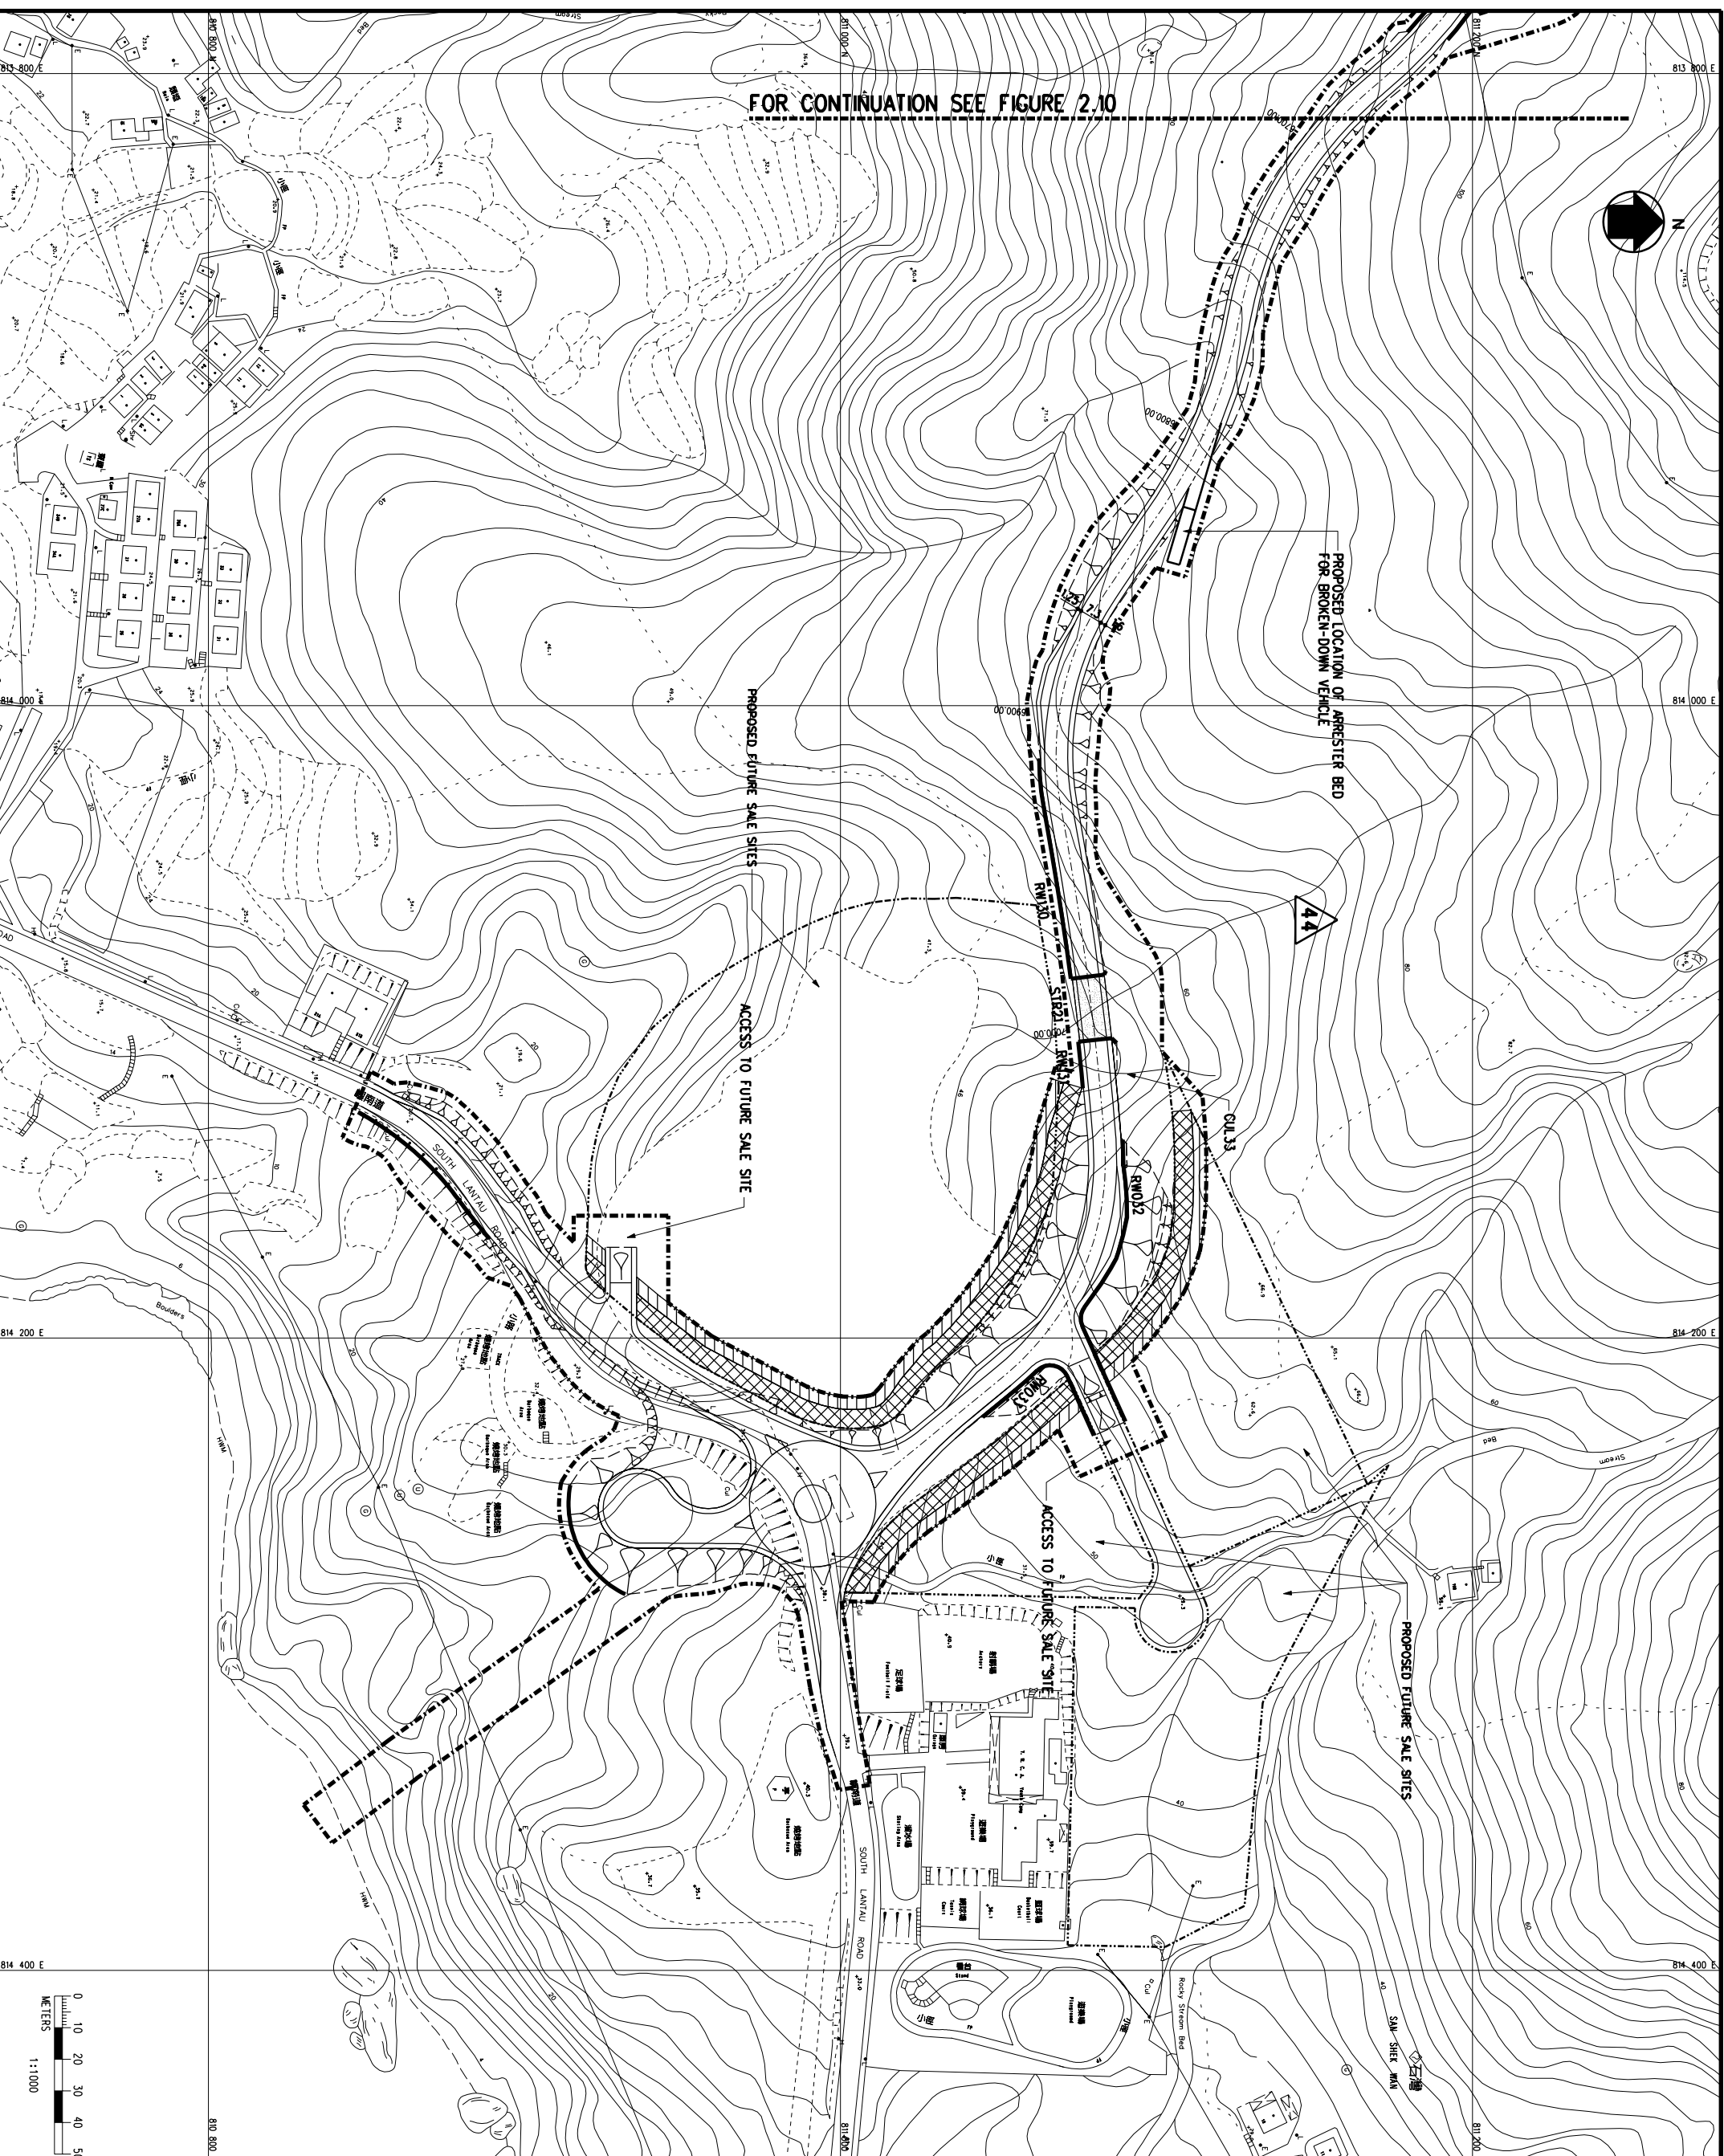

**LEGEND:**

- LIMIT OF ROAD WORKS AREA
- ▽ CUT / FILL SLOPE
- ▨ ELEVATED STRUCTURE
- RETAINING WALL
- △ 1 STREAM NO.
- ..... BOUNDARY OF GEOTECHNICAL FEATURE
- ▩ LANDSCAPE EARTH BUND (6m WIDE)
- ▨ NO-BUILD AREA (4m WIDE)

<p><b>Mouchel</b> Mouchel Asia Limited Consulting Engineers 萬碩亞洲顧問工程公司</p>	(SHEET 10 OF 12) DRAWN: DW DATE: 6.2.02 CHECKED: MAC DATE: 6.2.02 APPROVED: SCI DATE: 6.2.02 CAD FILE NO: HQ2.11 SCALE: 1:5000 N.A. / 1:2500 N.S. FIRST ISSUED: 6.2.02 PROJECT NO: 2.11 COPYRIGHT RESERVED 萬碩亞洲顧問工程公司
	PROJECT: IMPROVEMENT TO TUNG CHUNG ROAD BETWEEN LUNG TSENG TAU AND CHEUNG SHA INVESTIGATION AND PRELIMINARY DESIGN ASSIGNMENT TITLE: GENERAL LAYOUT
CLIENT: HIGHWAYS DEPARTMENT THE GOVERNMENT OF THE HONG KONG SPECIAL ADMINISTRATIVE REGION AGREEMENT NO.: CE 13/2001	REV. ISSUE: _____ REV. START: _____ AMENDMENT: _____ BY: Cmk/APP DATE: _____