


FOR CONTINUATION
SEE DWG. FIGURE 9.7F
MATCH LINE

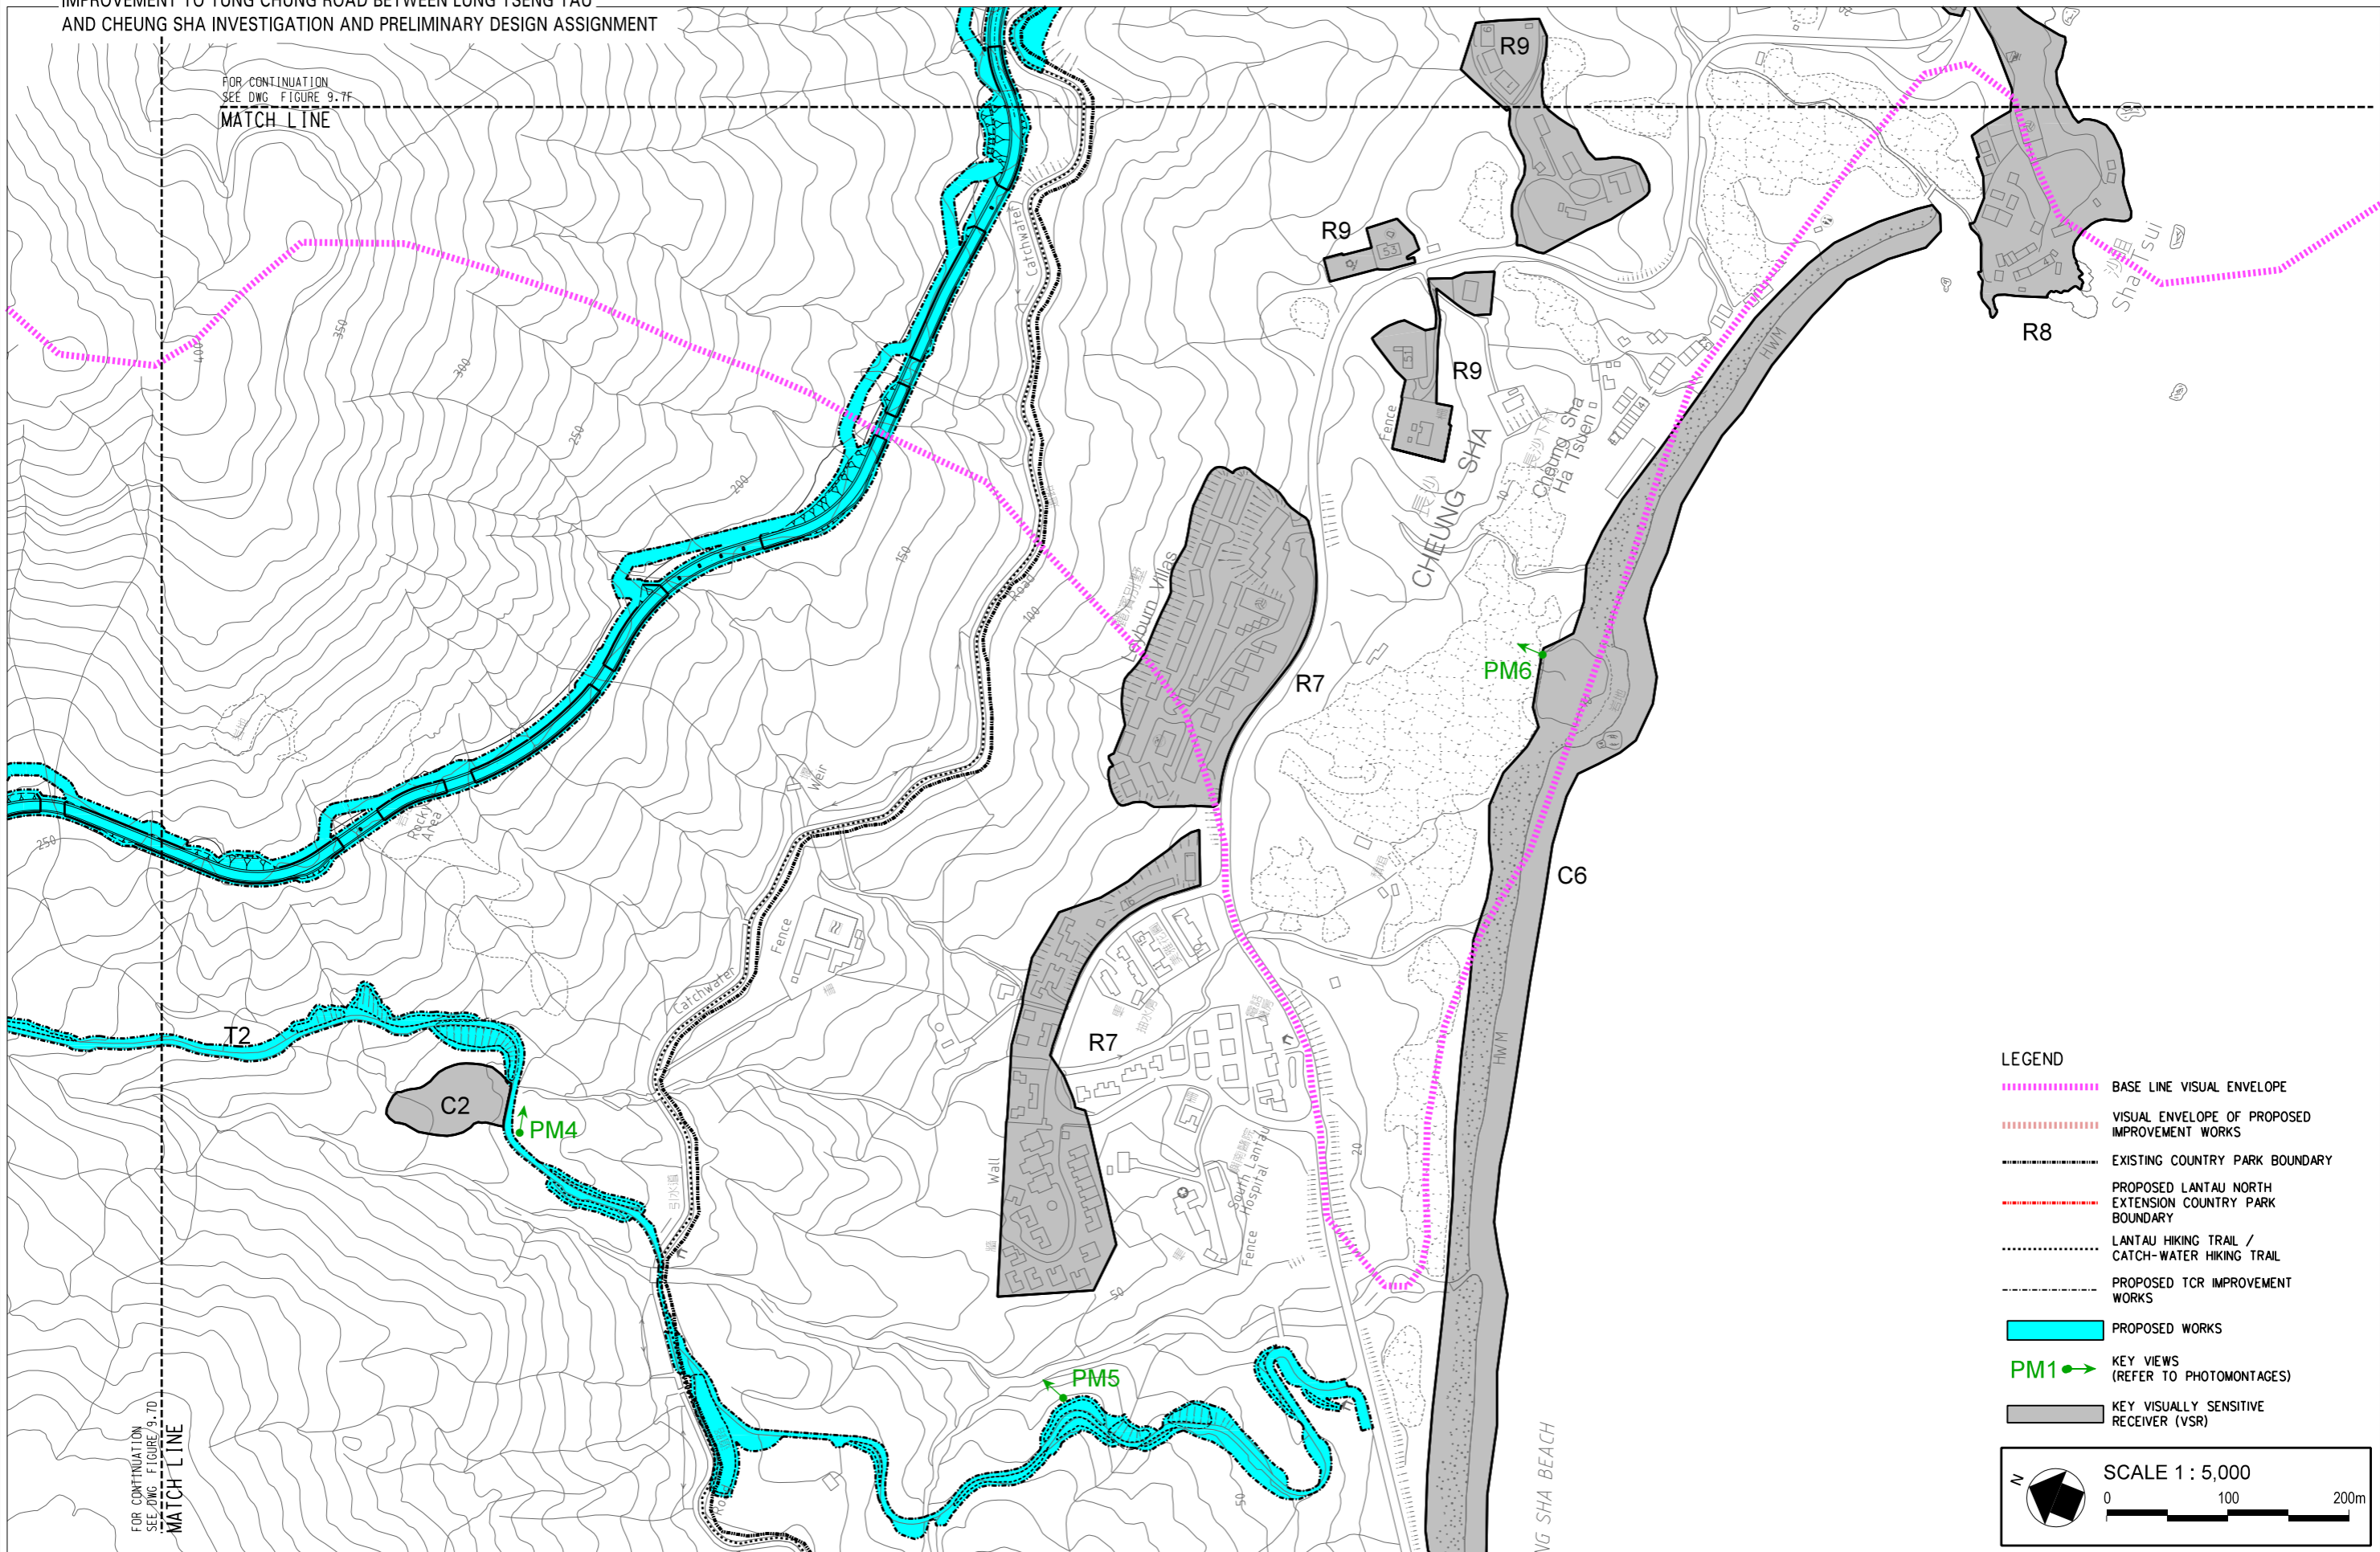

FOR CONTINUATION
SEE DWG. FIGURE 9.7D
MATCH LINE

LEGEND

- - - - - BASE LINE VISUAL ENVELOPE
- - - - - VISUAL ENVELOPE OF PROPOSED IMPROVEMENT WORKS
- EXISTING COUNTRY PARK BOUNDARY
- PROPOSED LANTAU NORTH EXTENSION COUNTRY PARK BOUNDARY
- LANTAU HIKING TRAIL / CATCH-WATER HIKING TRAIL
- PROPOSED TCR IMPROVEMENT WORKS
- PROPOSED WORKS
- PM1 → KEY VIEWS (REFER TO PHOTOMONTAGES)
- KEY VISUALLY SENSITIVE RECEIVER (VSR)

SCALE 1 : 5,000

0 100 200m

VISUALLY SENSITIVE RECEIVERS, VISUAL ENVELOPE, AND LOCATION OF KEY VIEWS