


SITE LAYOUT AND CROSS SECTION

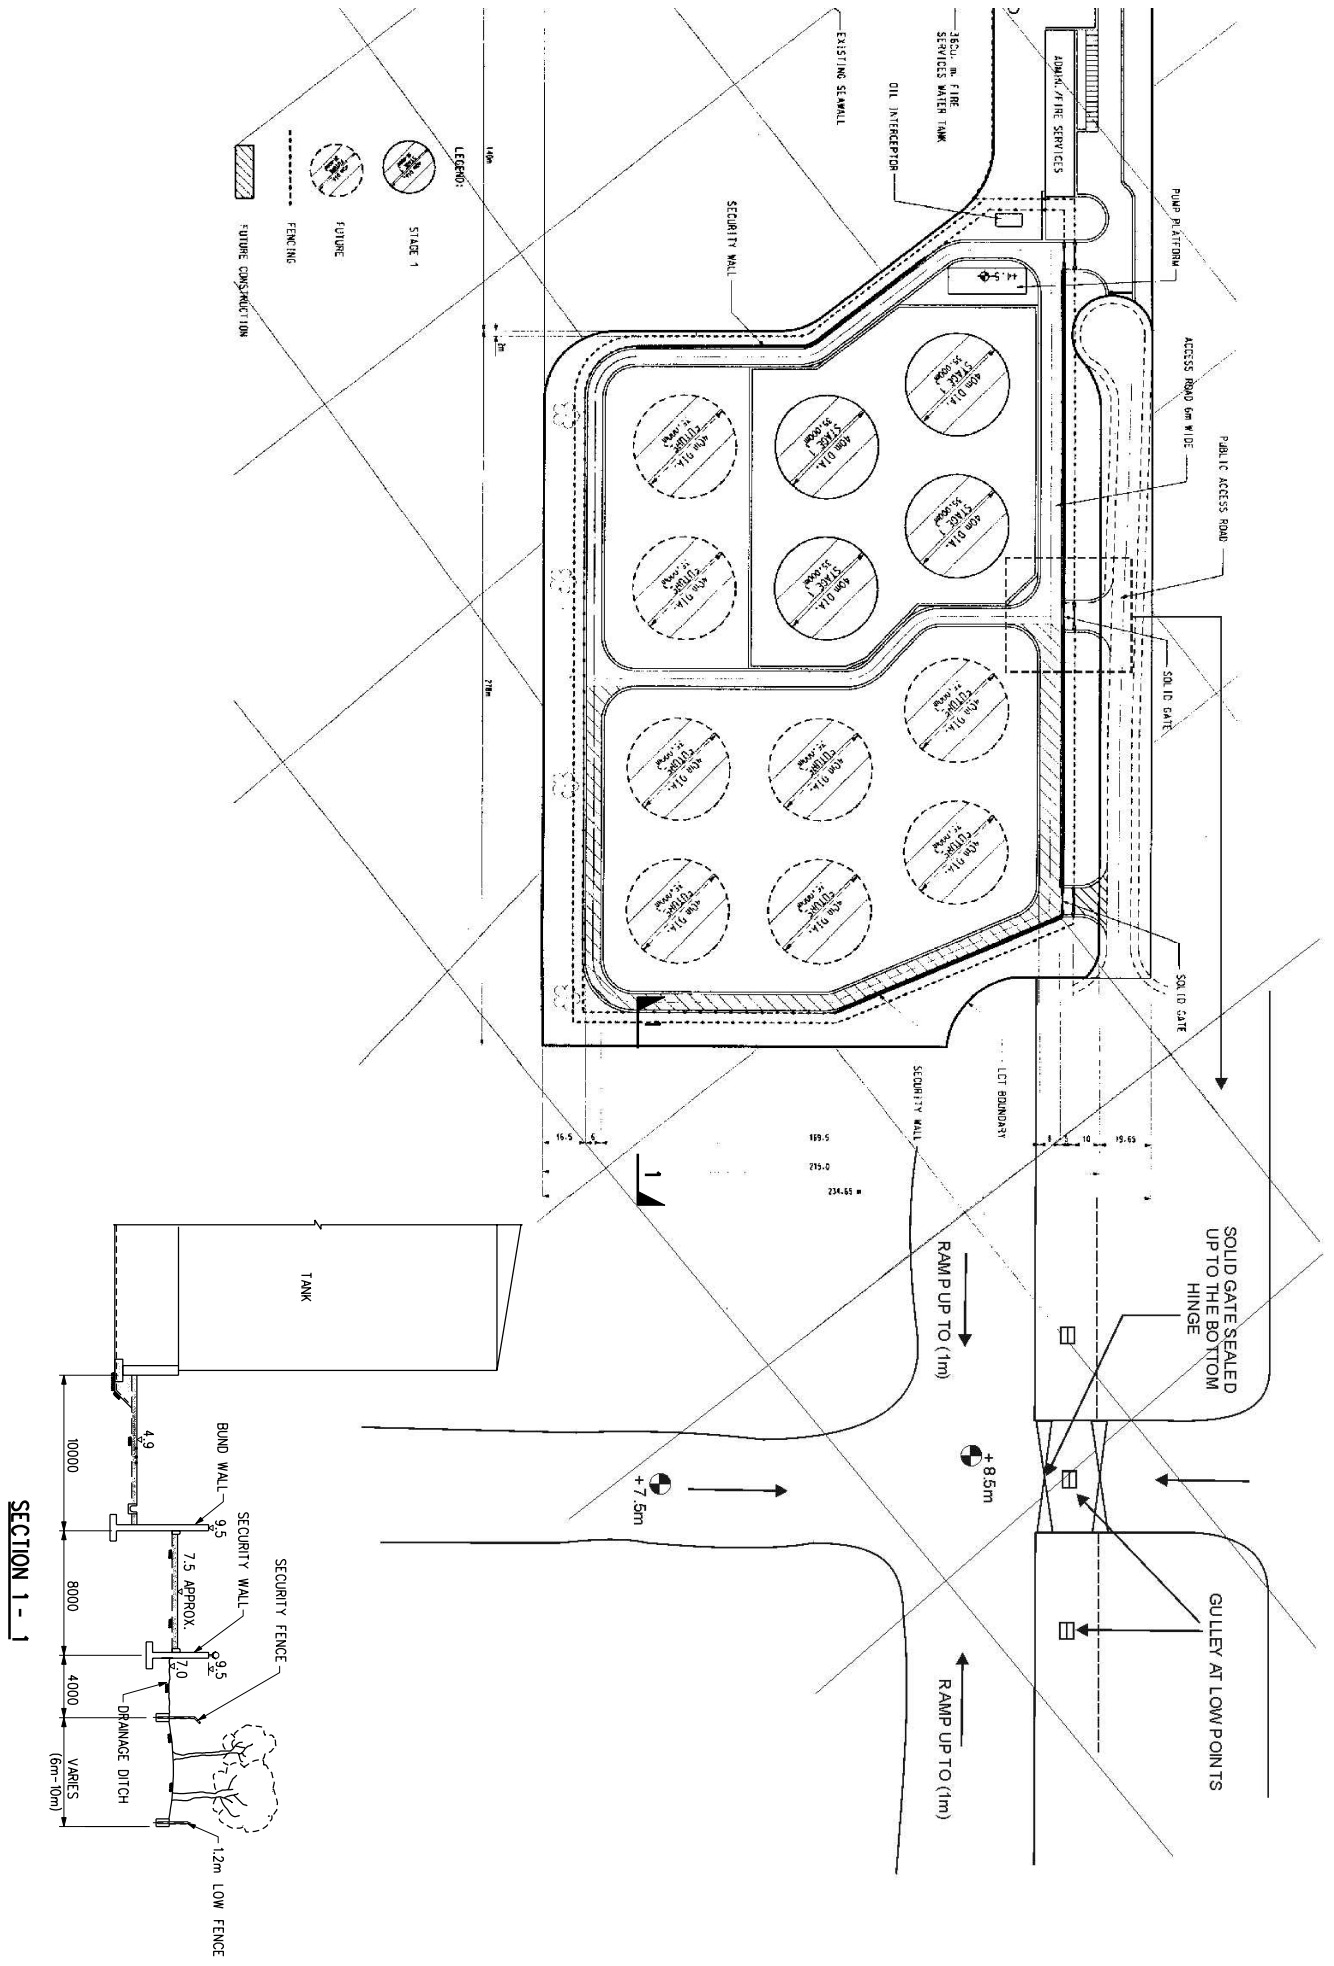

SECTION 1 - 1