


Printer by : Amy
 Filename : j:\0022 (en hong project)\ess2\dgn-go\dlp13204.dgn

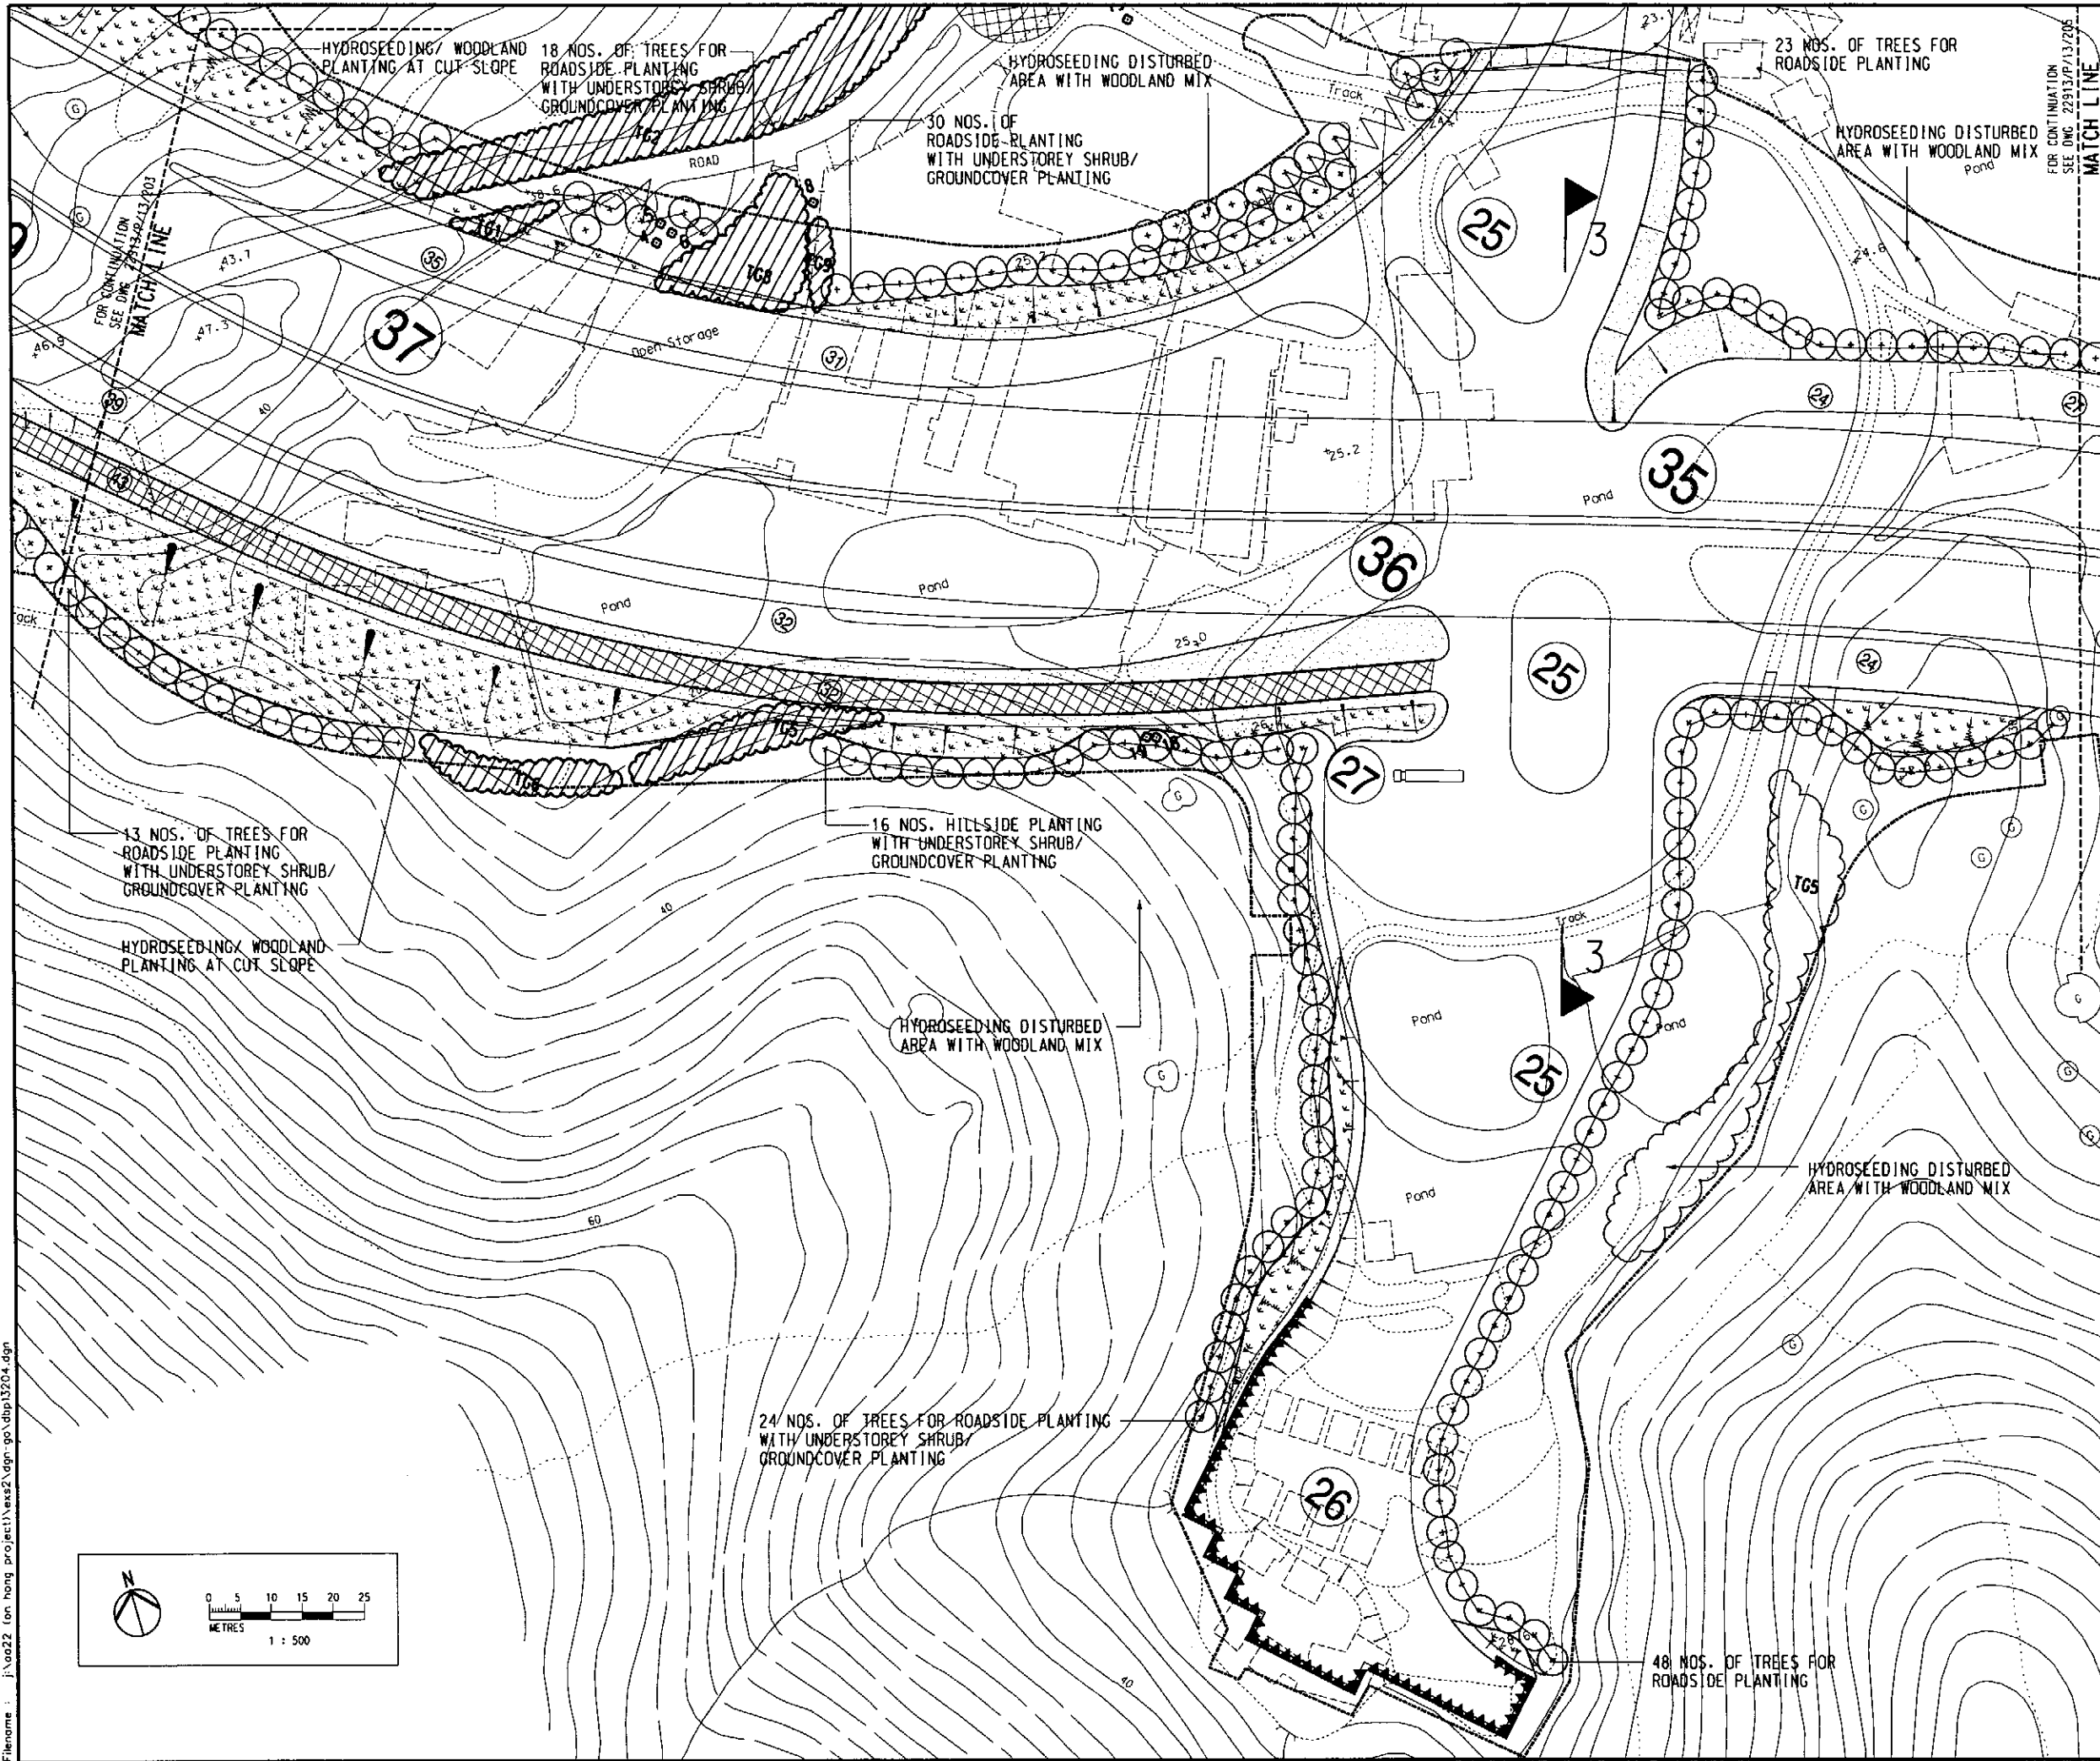

LEGEND

- LIMIT OF THE WORK
- [Grid Pattern] PROPOSED TRACK
- [Cross-hatch Pattern] EXISTING TRACK TO BE TEMPORARILY DIVERTED AND RECONSTRUCTED
- [Tree Symbol] EXISTING TREE TO BE RETAINED
- [Grouped Tree Symbols] EXISTING TREE GROUPS TO BE RETAINED
- [Circle with Tree] COMPENSATORY TREE PLANTING
- [Dotted Pattern] SHADE TOLERATE PLANTING
- [Stippled Pattern] HYDROSEEDING/ WOODLAND PLANTING ON CUT SLOPES/ EMBANKMENTS
- [Triangle with 1] SECTION MARK
- [Arrow pointing down] PROPOSED SOIL CUT SLOPE
- [Arrow pointing up] PROPOSED FILL SLOPE
- [Hatched Pattern] PROPOSED RETAINING WALL
- [Circle with 30] PROPOSED ROAD LEVEL
- [Sawtooth Pattern] PROPOSED RETAINING WALL REFER TO ENG'S DWG

NOISE BARRIER LEGEND:

- [Cross-hatch Pattern] SEMI-ENCLOSURE
- [Dotted Line] 2m VERTICAL (TYPE 1)
- [Dashed Line] 3m VERTICAL (TYPE 2)
- [Line with +] 4m VERTICAL (TYPE 3)
- [Line with o] 5m VERTICAL (TYPE 4)
- [Line with square] 6m VERTICAL (TYPE 5)
- [Line with triangle] 5.5m VERTICAL + 2.2m CANTILEVER (TYPE 6)
- [Line with inverted triangle] 5.5m VERTICAL + 2.5m CANTILEVER (TYPE 7)

G	GENERAL REVISION	CD	JUL 02
F	NEW ROAD ALIGNMENT	CD	FEB 02
E	NEW ROAD ALIGNMENT	CD	JAN 02
D	GENERAL REVISION	CD	DEC 01
C	GENERAL REVISION	CD	MAY 01
B	GENERAL REVISION	CD	NOV 00
A	FIRST ISSUE	CD	JUN 00
Rev	Description	By	Date

Consultant
ARUP 奧雅納工程顧問
 Ove Arup & Partners Hong Kong Limited

Project title
Agreement No. CE 109/98
Deep Bay Link
 Investigation and Preliminary Design

Drawing title
MASTER LANDSCAPE PLAN
 SHEET 4 OF 28

Drawing no.	22913/P/13/204	Rev.	G
Drawn	J. LAM	Date	MAY 2000
Checked	C. D.	Approved	
Scale	1:500 (DW A1)	Status	

COPYRIGHT RESERVED
路政署
HIGHWAYS DEPARTMENT
 主要工程管理處
 Major Works Project Management Office