

REV	DATE	BY	SUB	APP	DESCRIPTION	REV	DATE	BY	SUB	APP	DESCRIPTION


DESIGNED BY	AY	DRAWING TITLE
DRAWN BY	AY	
CHECKED BY	KL	
IN CHARGE	ST	
DATE		

Site Location Plan

ARUP Ove Arup & Partners
Hong Kong Limited

FILE NAME: [Blank] CAD DATE: [Blank]
SCALE: N.T.S.
FIGURE NUMBER: 1a
SHEET NO: [Blank] STAGE CODE: P REV: 0

EIA Study for Cement Works/Concrete Batching Plant - Executive Summary

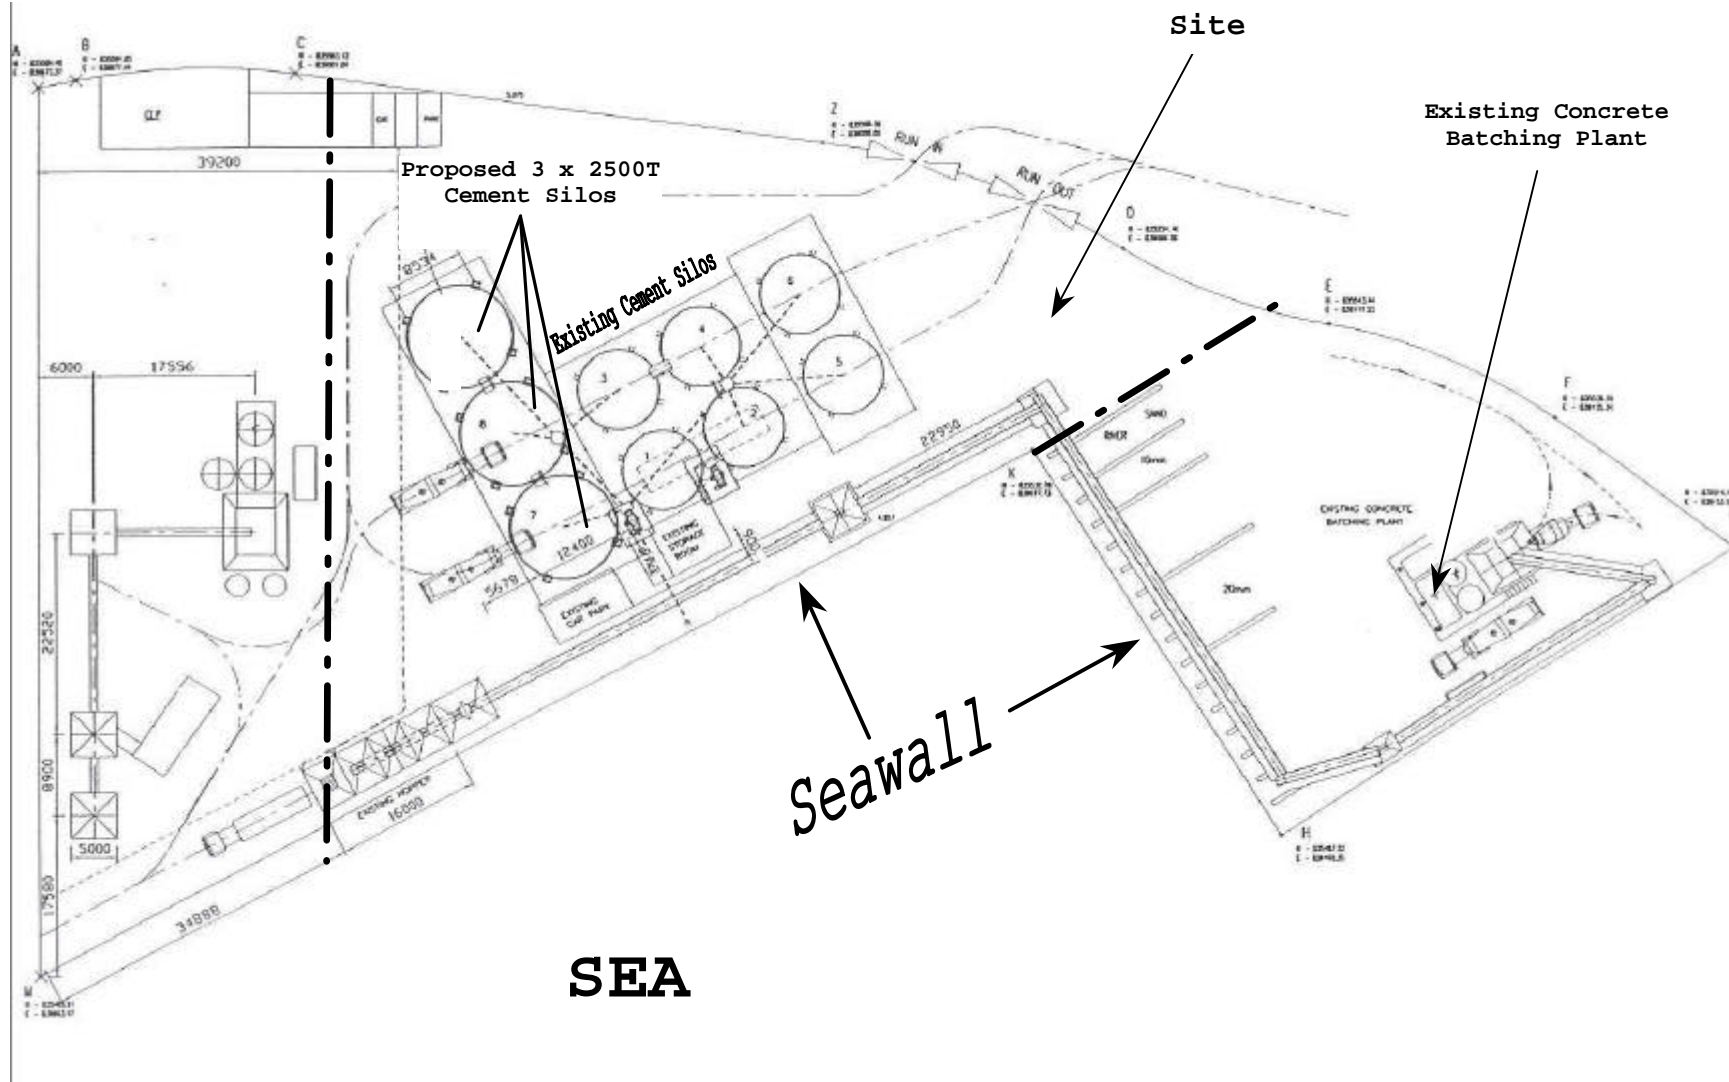

Legend :

----- Site Boundary

REV	DATE	BY	SUB	APP	DESCRIPTION	REV	DATE	BY	SUB	APP	DESCRIPTION

DESIGNED BY	AY
DRAWN BY	AY
CHECKED BY	KL
IN CHARGE	ST
DATE	

DRAWING TITLE

Site Layout Plan

ARUP Ove Arup & Partners
Hong Kong Limited

EIA Study for Cement Works/Concrete Batching Plant - Executive Summary

FILE NAME	CADD DATE
SCALE	N.T.S
FIGURE NUMBER	1b
SHEET NO	STAGE CODE REV
	P 0



Figure 2a Photo showing view from Casa Marina III (VSR 1) towards the site (prior the project).



Figure 2b Photomontage showing view from Casa Marina III (VSR 1) towards the site (after the project without visual impact mitigation measures).



Figure 2c Photomontage showing view from Casa Marina III (VSR 1) towards the site (after the project with visual impact mitigation measures option A).

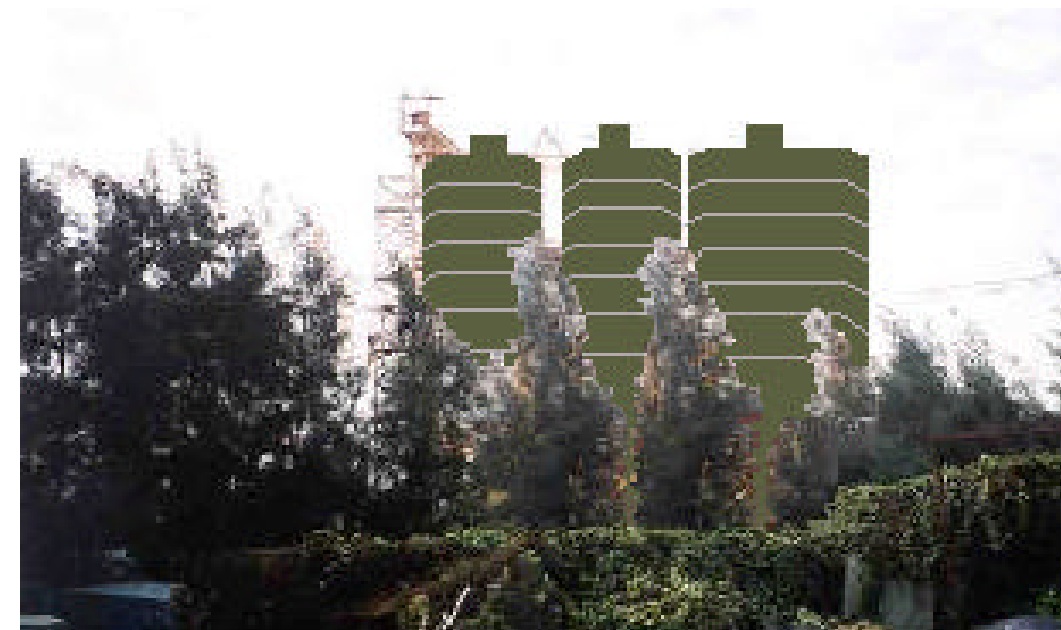


Figure 2d Photomontage showing view from Casa Marina III (VSR 1) towards the site (after the project with visual impact mitigation measures option B).

△						△						DESIGNED BY	AY	DRAWING TITLE	ARUP Ove Arup & Partners Hong Kong Limited	FILE NAME	CADD DATE
△						△						DRAWN BY	AY			SCALE	N.T.S.
△						△						CHECKED BY	KL			FIGURE NUMBER	2
△						△						IN CHARGE	ST			JOB TITLE	EIA study for Cement Works / Concrete Batching Plant – Executive Summary
△						△						DATE				SHEET NO	STAGE CODE
REV	DATE	BY	SUB	APP	DESCRIPTION	REV	DATE	BY	SUB	APP	DESCRIPTION					P	0