



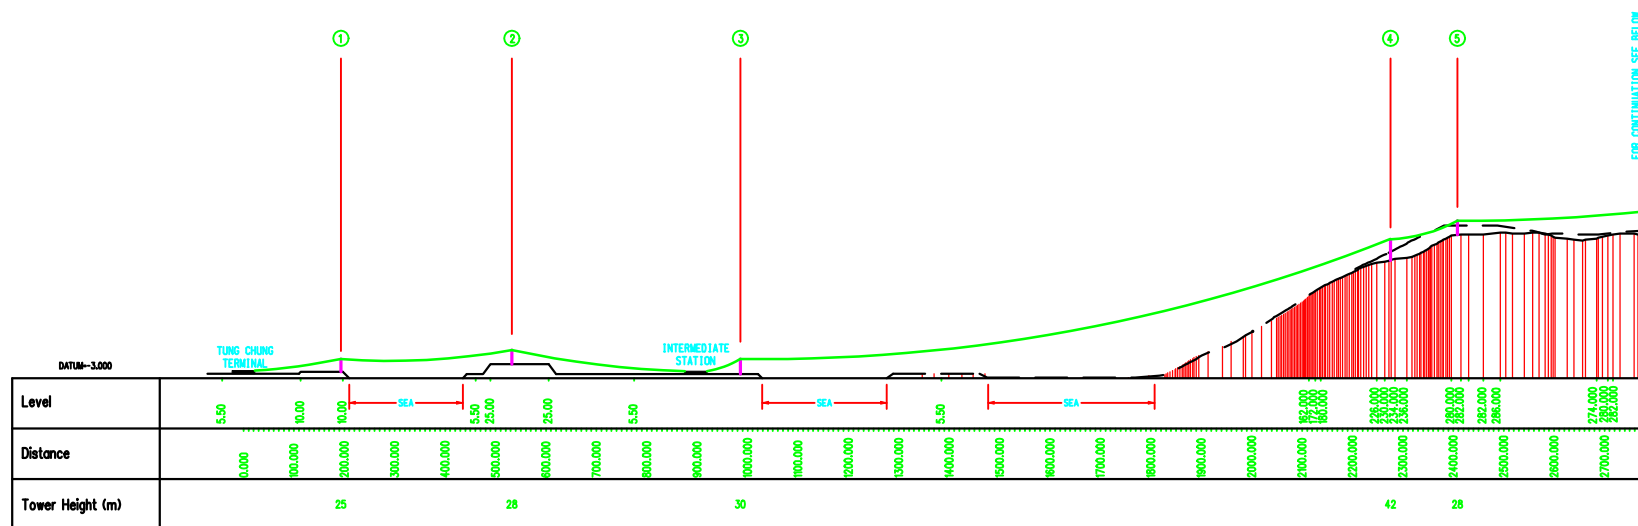


NOTES :

1. NUMBER, LOCATION AND HEIGHT OF TOWERS ARE ONLY INDICATION AT THIS STAGE.

2. TENTATIVE FOOTING SIZE :

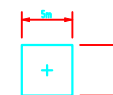


Footing Size for Tower Height 20m

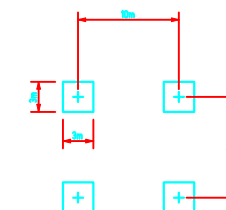

Footing Size for Tower Height 50m

LEGEND :

--- RIDGE LINE

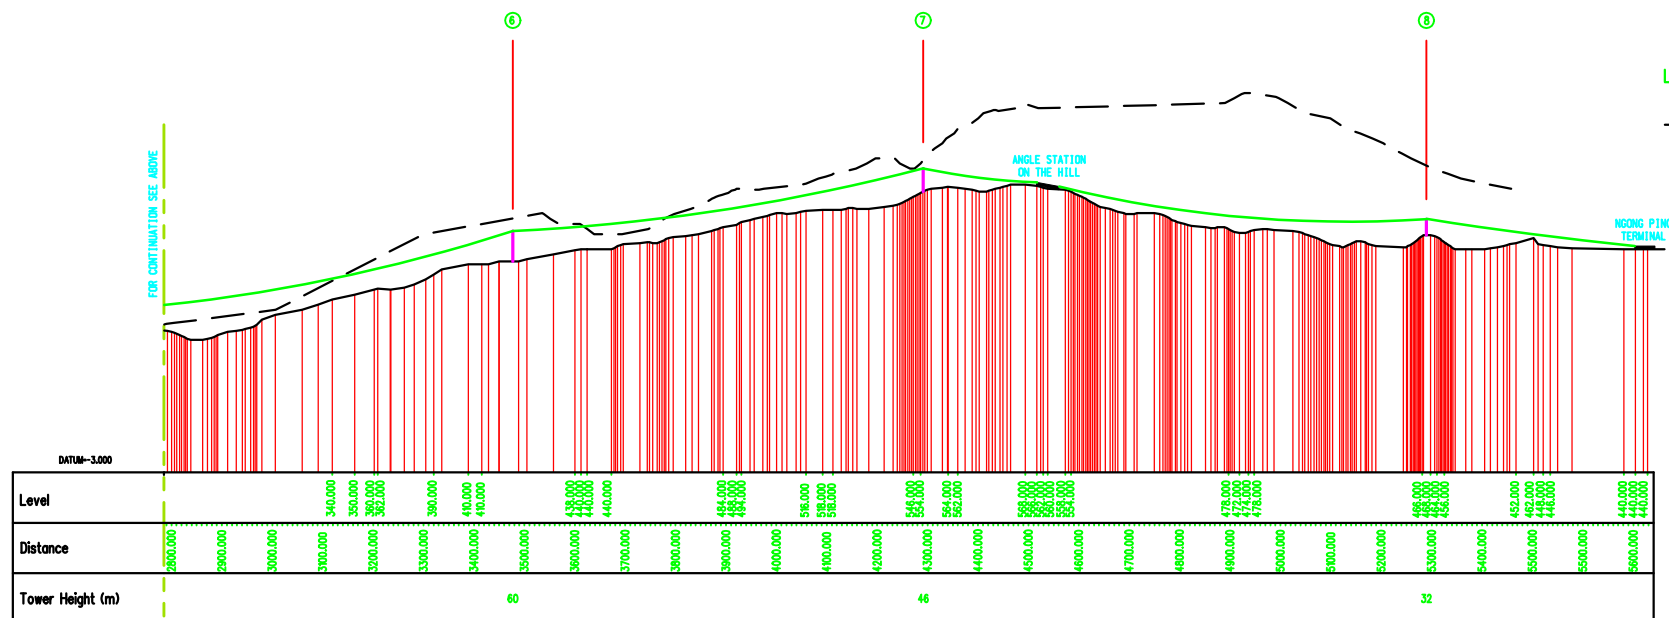

Client

MTR Corporation

Consulting Engineer

Mott Connell Limited

40/F Hopewell Centre  
183 Queen's Road East  
Hong Kong

Tel No: 28285757  
Fax No: 28271823

Project:

Tung Chung Cable Project  
Environmental Impact Assessment

Title:

Longitudinal Profile of Preferred  
Alignment Based on Bi-Cable  
System

Date : September 02

Scale : 1:15000

File name : I:/PROJ/203842/FIG-2-11

Figure 2.11