


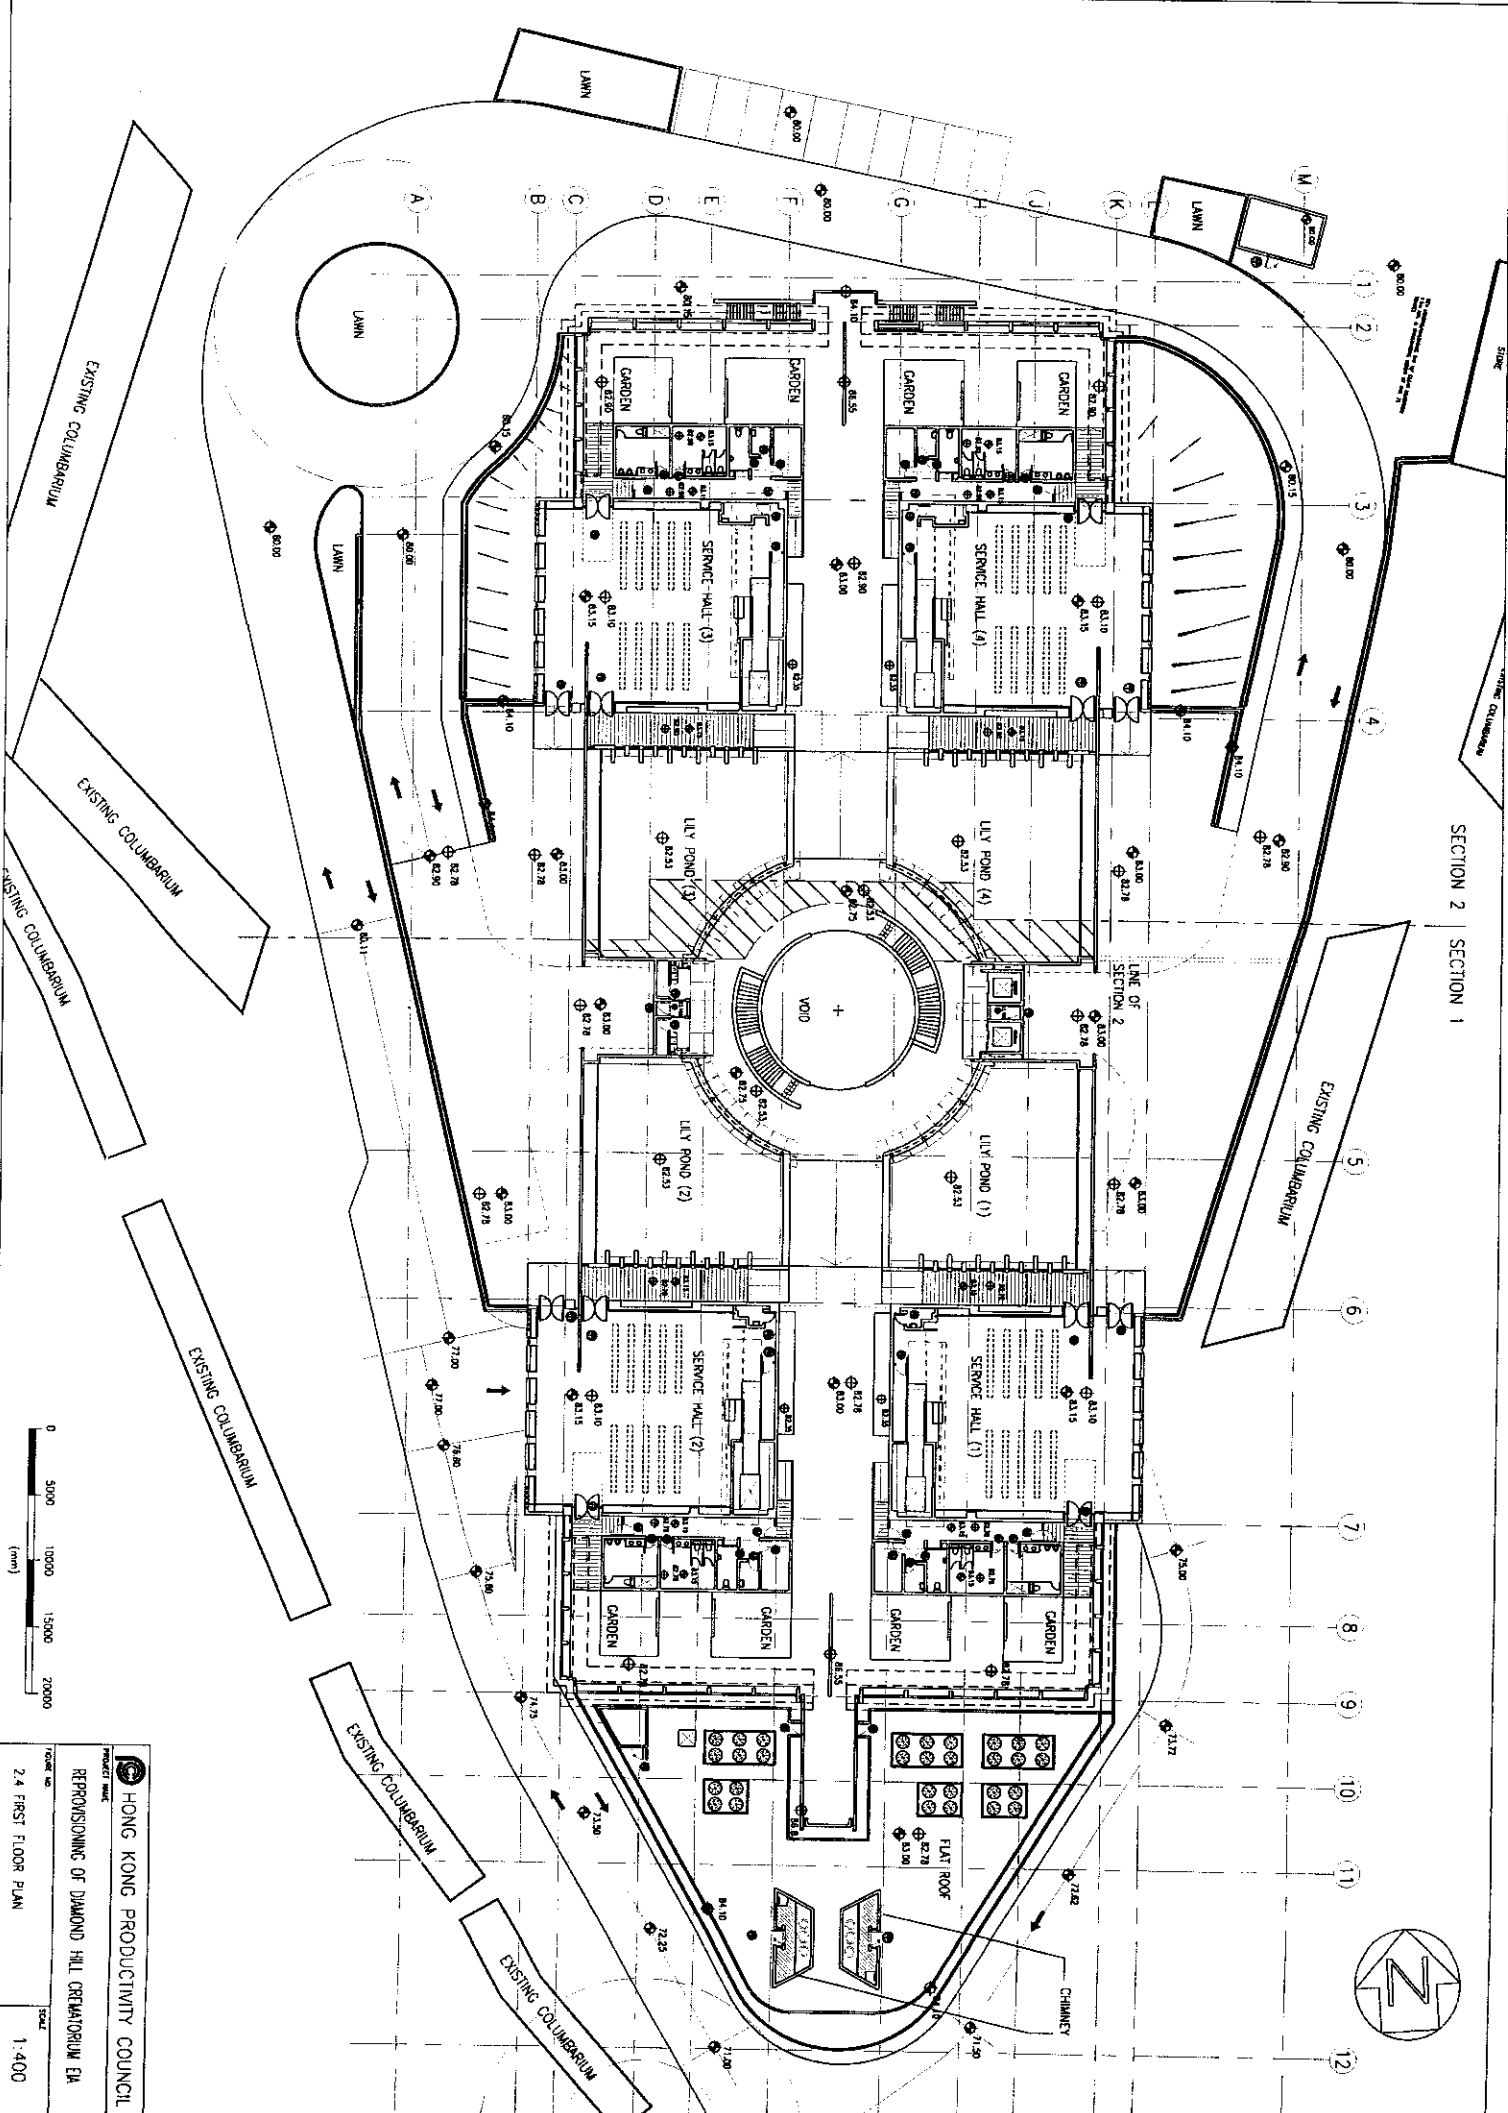

HONG KONG PRODUCTIVITY COUNCIL

REPROVISIONING OF DIAMOND HILL CREMATORIUM EA

24 FIRST FLOOR PLAN

1:400