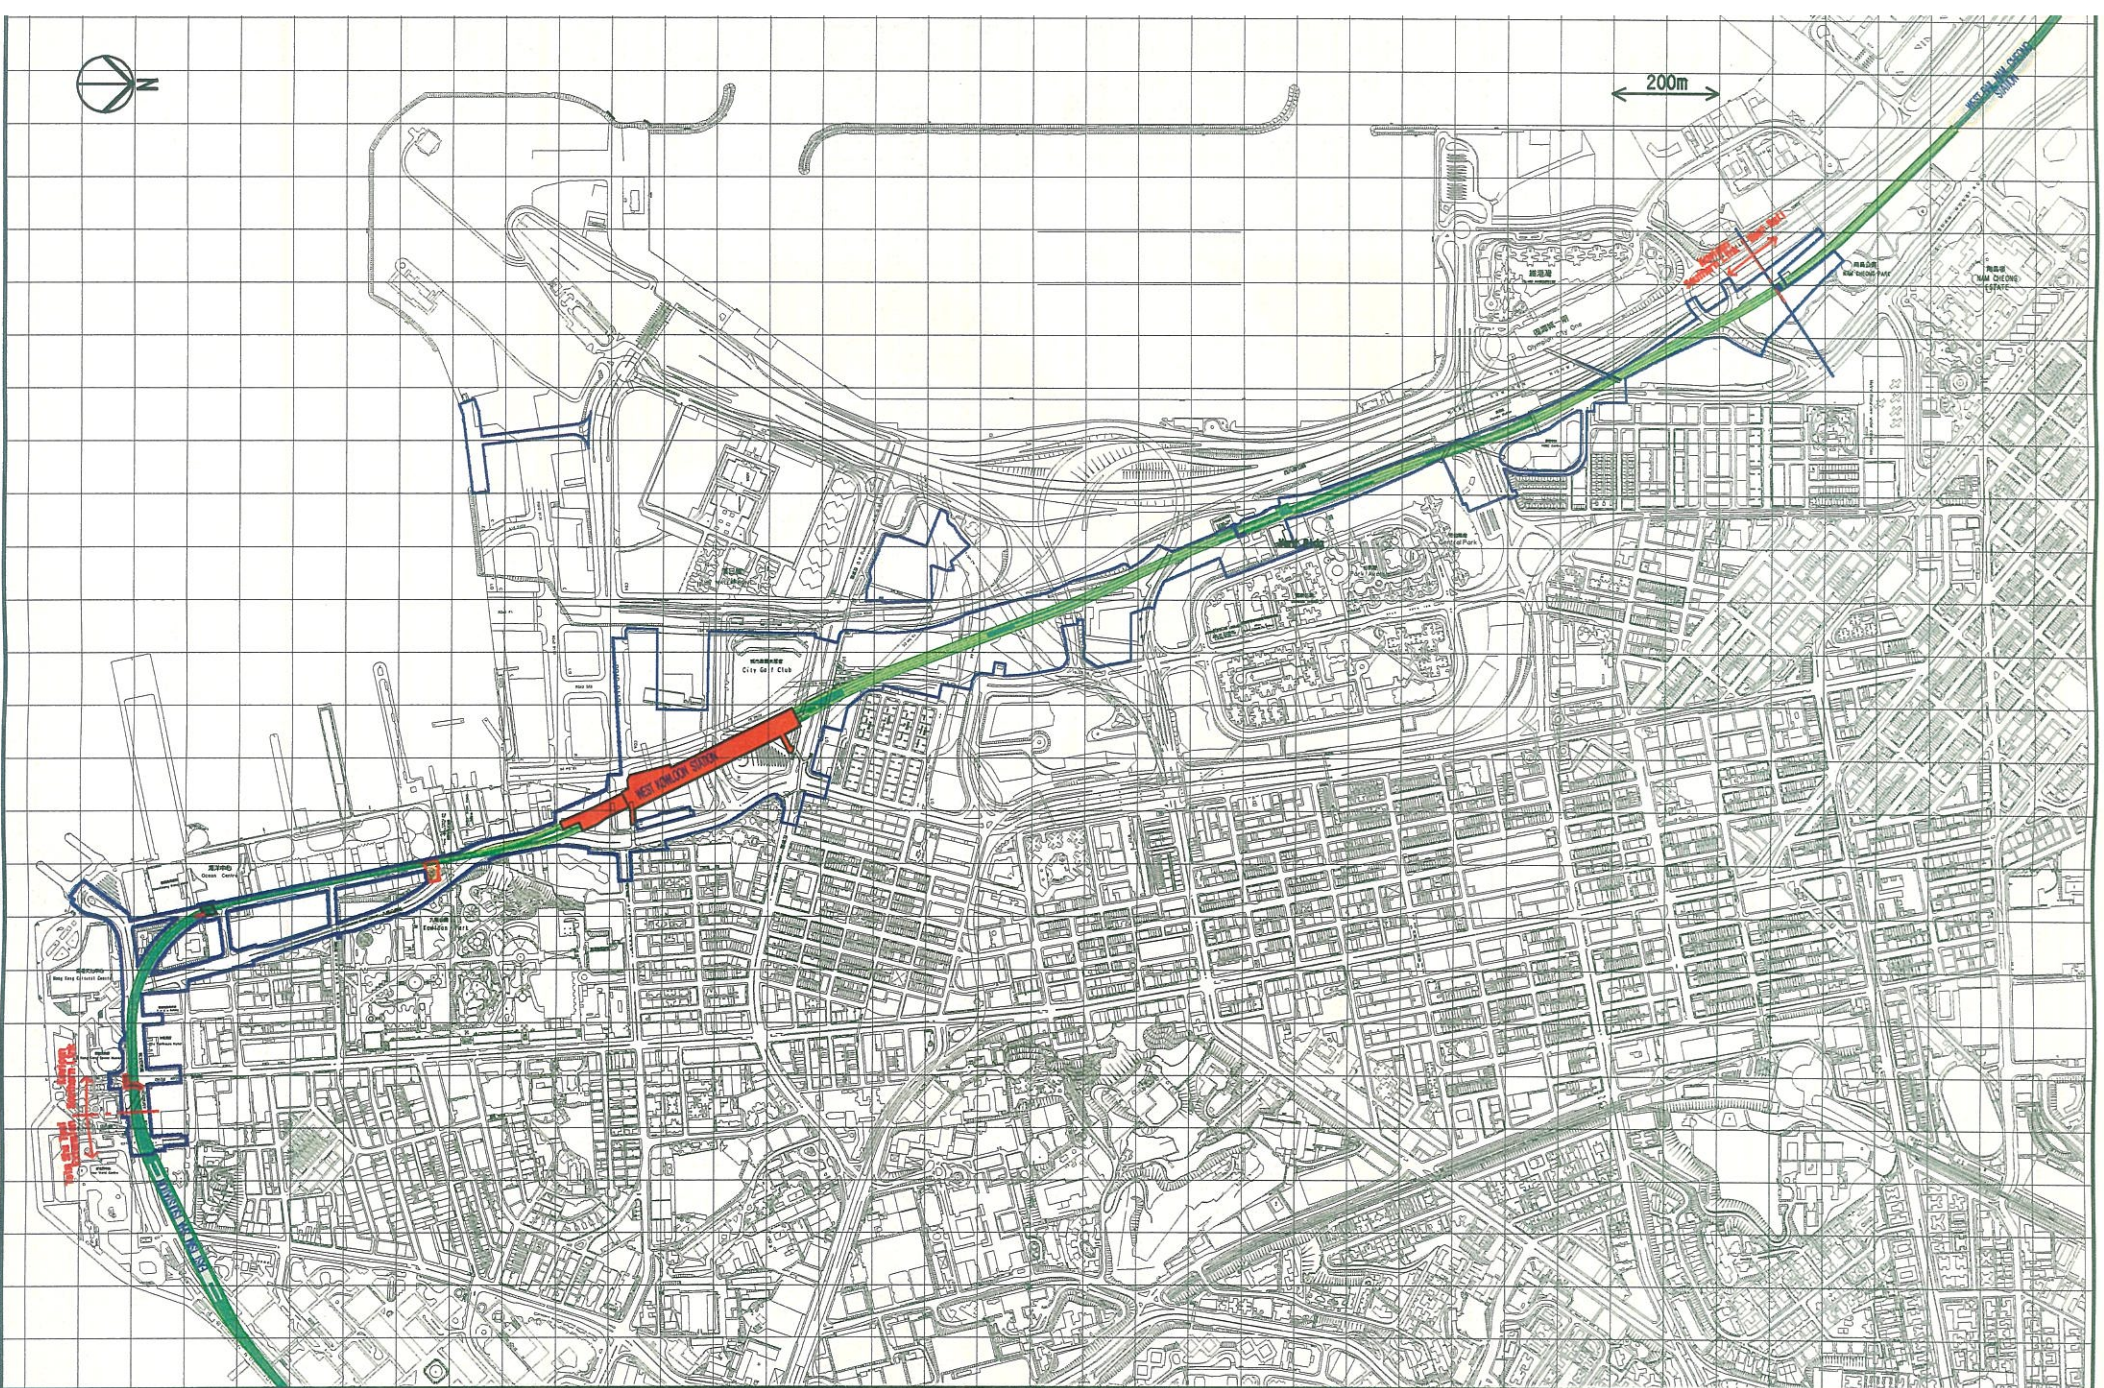


Maps reproduced with permission of The Director of Lands. (C) Hong Kong Government.

FILENAME: G:\env\proj\lect\A20513\drawings\3rd EIA\wg\GSA\Figure1.dgn



REV	DATE	BY	SUB	APP	DESCRIPTION
△	11JUN2003	RL	FC	ST	CONTAMINATION ASSESSMENT REPORT
△	17OCT2002	RL	FC	ST	CONTAMINATION ASSESSMENT PLAN
△	30JUL2002	RL	FC	ST	LAND CONTAMINATION WORKING PAPER
△					DESCRIPTION

DESIGNED BY	SW
DRAWN BY	RL
CHECKED BY	FC
IN CHARGE	ST
DATE	11 JUNE 2003

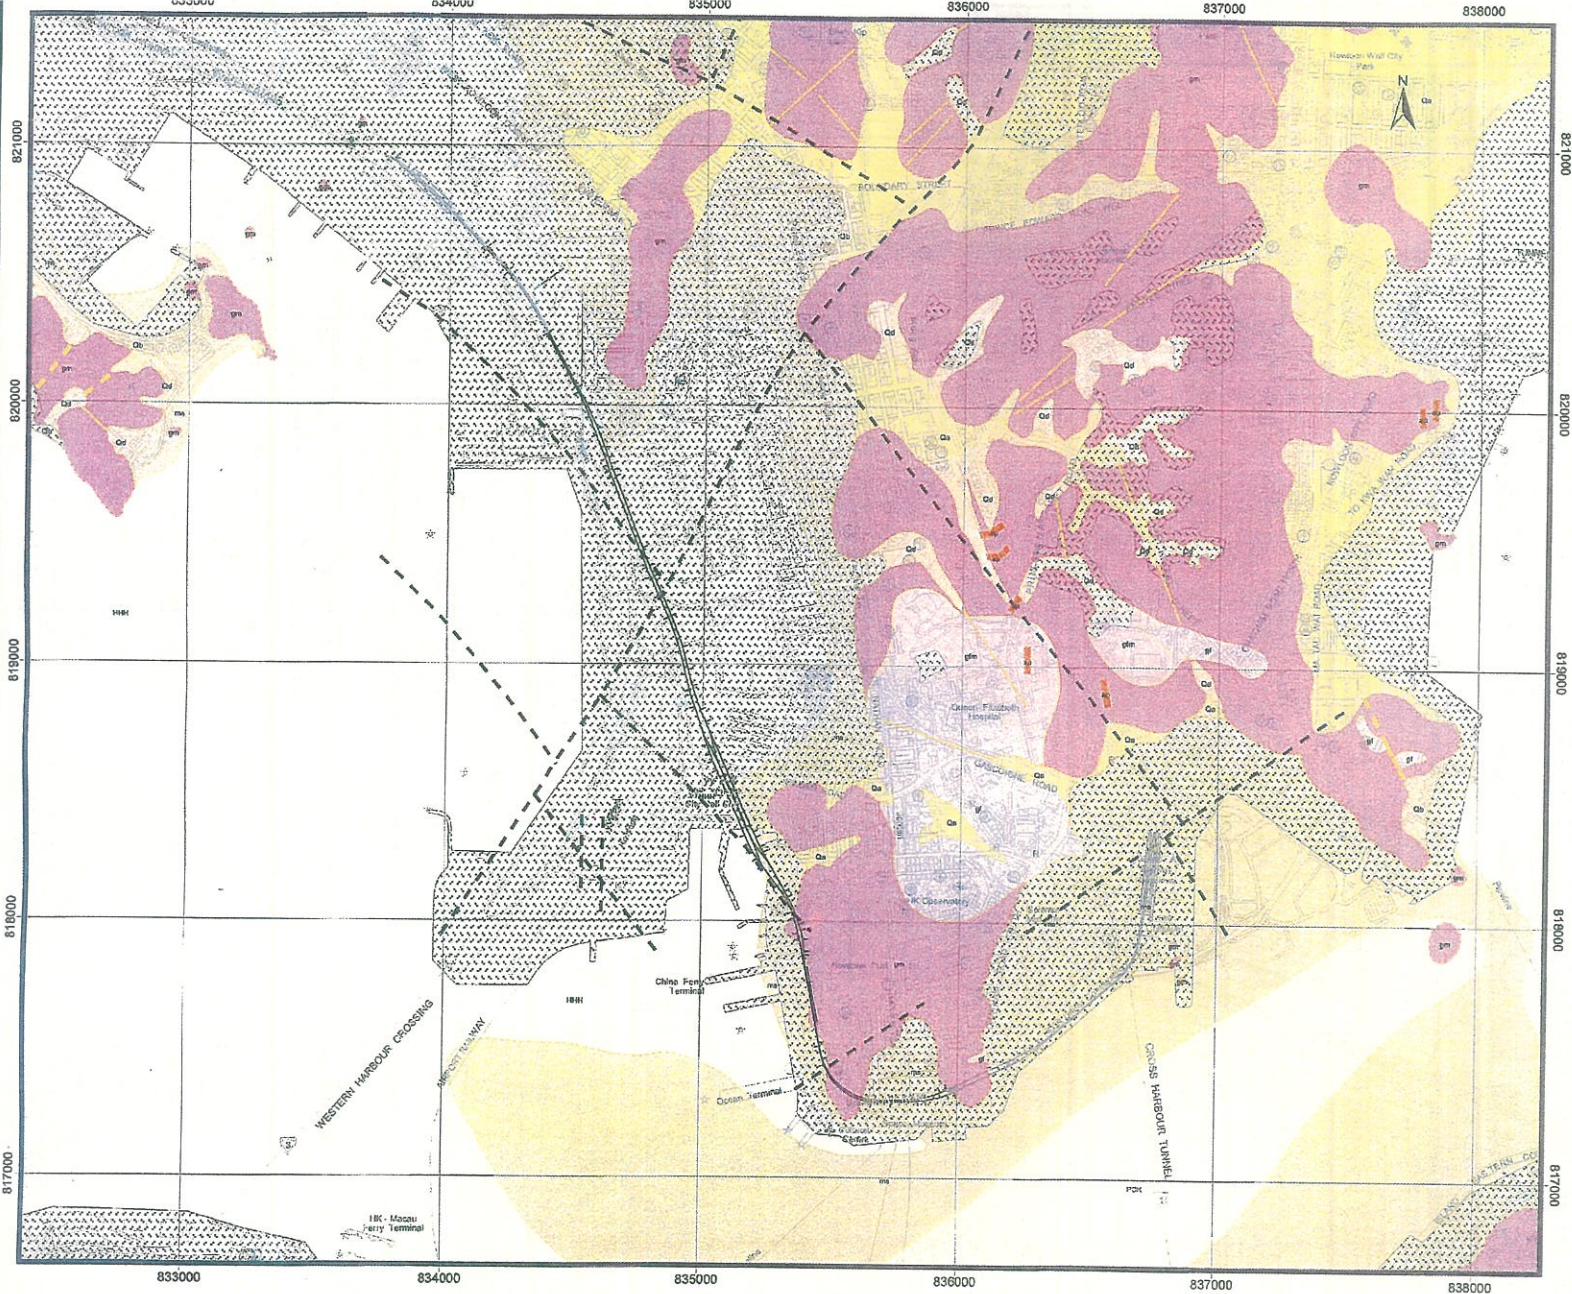

New Railway Projects
 新鐵路策劃


KOWLOON SOUTHERN LINK KSL GSA-5100
EIA & ASSOCIATED SERVICES
GENERAL ALIGNMENT

PROJECT FILENAME	11 JUNE 2003
SCALE	1 : 10000 @ A3
DRAWING NUMBER	FIGURE 1
SHEET NO	STAGE CODE REV
	P C

Map reproduced with permission of The Director of Lands, (C) Hong Kong Government.

FILENAME: g:\nva\proj\sect\23513\vd-ov\figs\3rd_40-48\cap\FIGURE2.dgn



Reproduced from digital geological map sheet No.11 with permission of GEO/Planning Division

REV	DATE	BY	SUB	APP	DESCRIPTION

DESIGNED BY	SW
DRAWN BY	RL
CHECKED BY	FC
IN CHARGE	ST
DATE	11 JUNE 2003



New Railway Projects
新鐵路策劃

Ove Arup & Partners Hong Kong Limited **ARUP**

KOWLOON SOUTHERN LINK KSL GSA-5100
EIA & ASSOCIATED SERVICES

PUBLISHED GEOLOGICAL MAP

DRAWN FILENAME	CAPO DATE
SCALE	1:20000 @ A3
DRAWING NUMBER	FIGURE 2
SHEET NO	STAGE CODE REV
	P C