
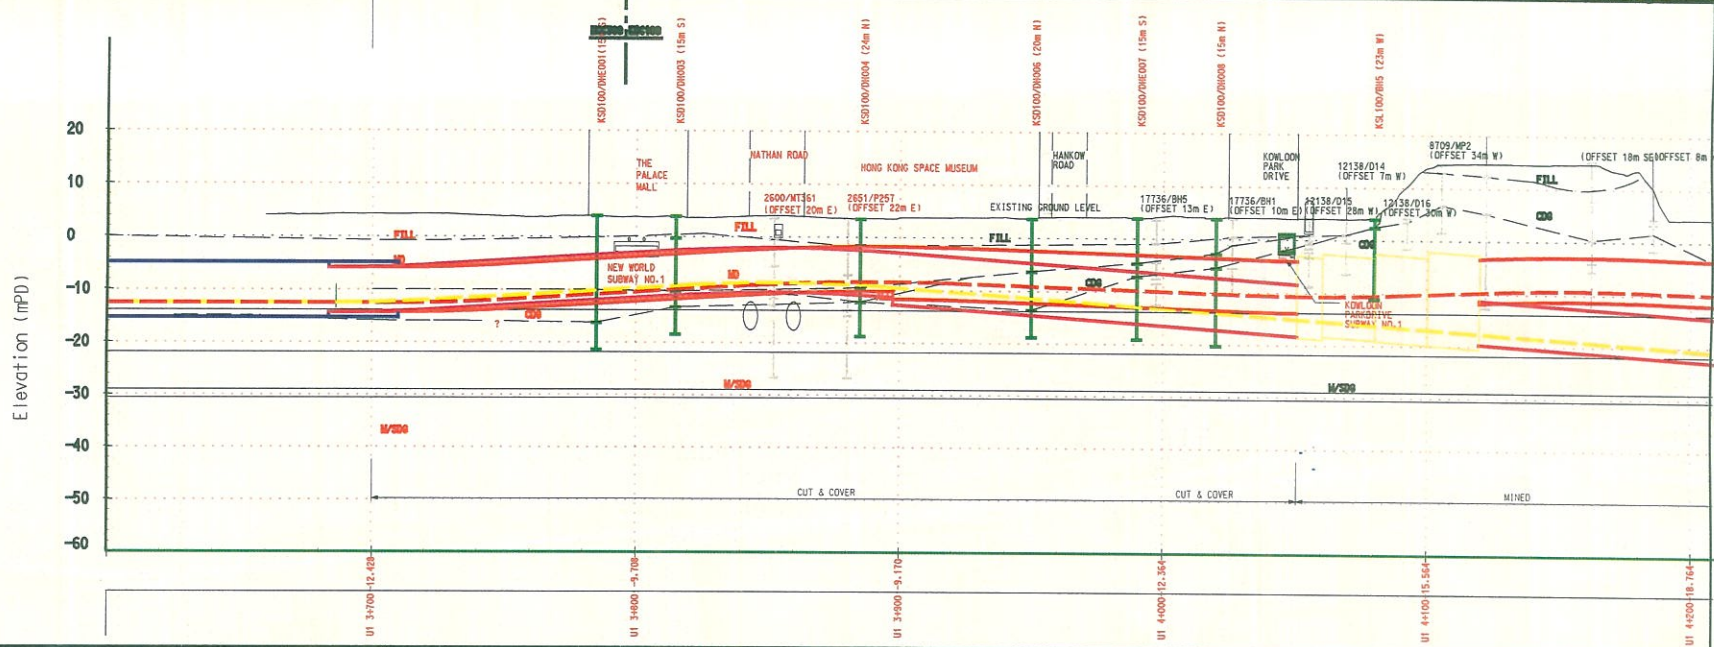


FILENAME: g:\vna\project\N23131\drw\figs\3rd\01c\08\cop\figure03a.dgn
 Maps reproduced with permission of The Director of Lands. (C) Hong Kong Government.

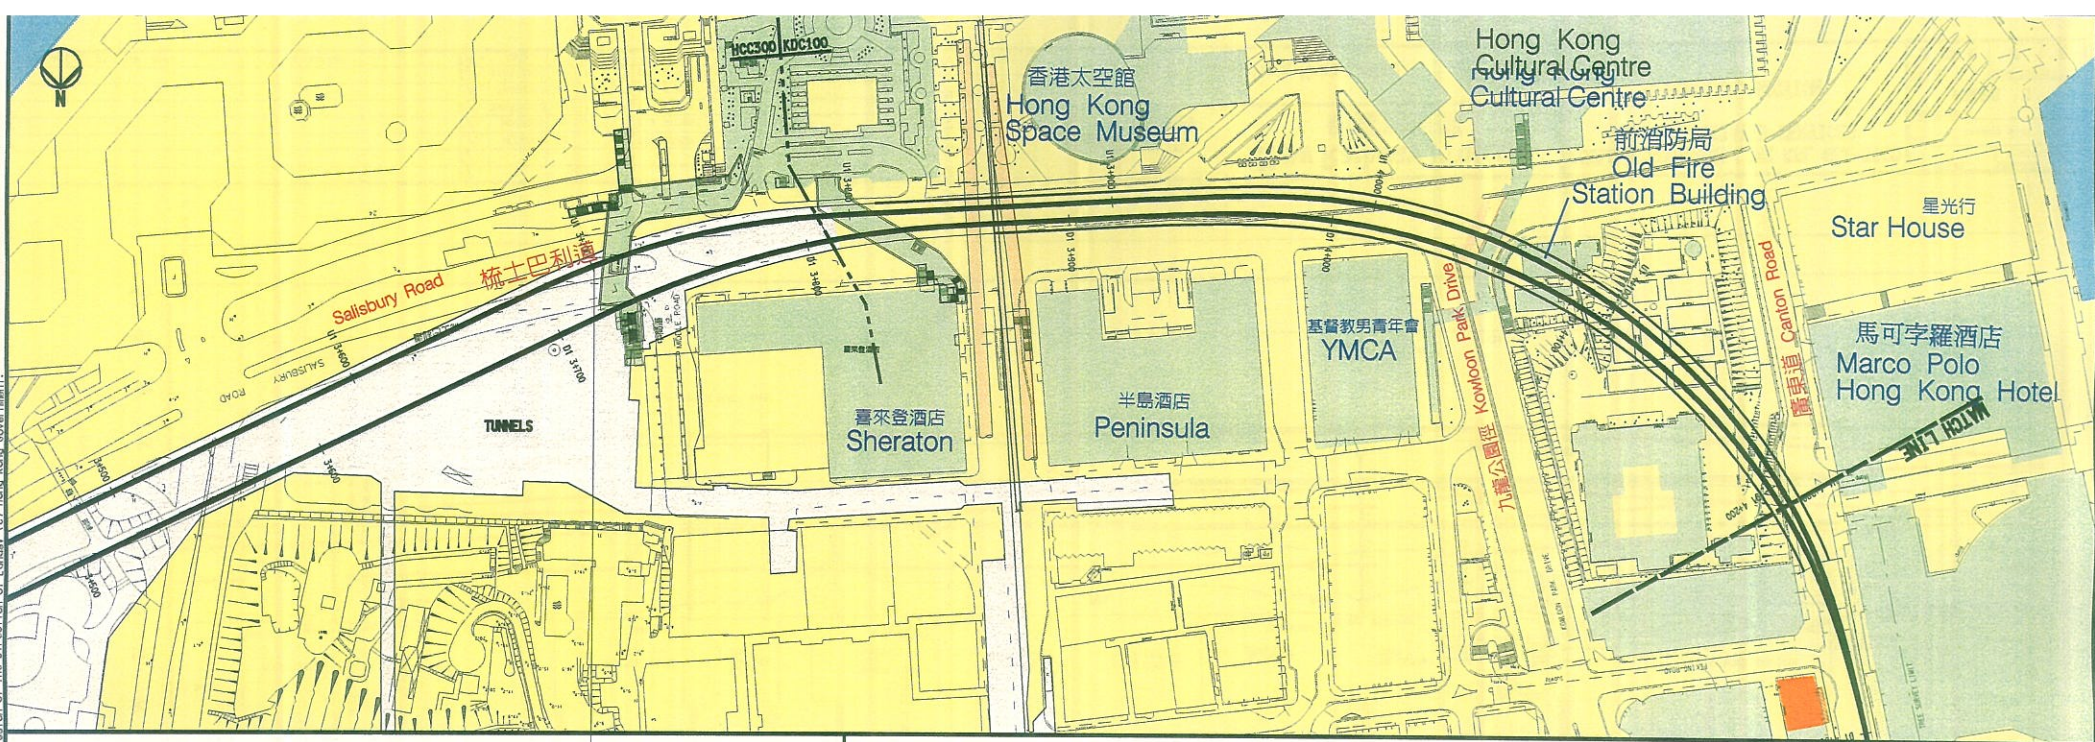

REV	DATE	BY	SUB	APP	DESCRIPTION

REV	DATE	BY	SUB	APP	DESCRIPTION

DESIGNED BY	SW
DRAWN BY	FL
CHECKED BY	RC
IN CHARGE	ST
DATE	5 DEC 2003

New Railway Projects

新鐵路策劃

Ove Arup & Partners Hong Kong Limited



ARUP

KOWLOON SOUTHERN LINK KSL GSA-5100

EIA & ASSOCIATED SERVICES

GEOLOGICAL SECTION

CADD FILENAME	CADD DATE
SCALE	1:2000 @ A3
DRAWING NUMBER	FIGURE 3
SHEET NO	1 OF 5
STAGE CODE	P
REV	E

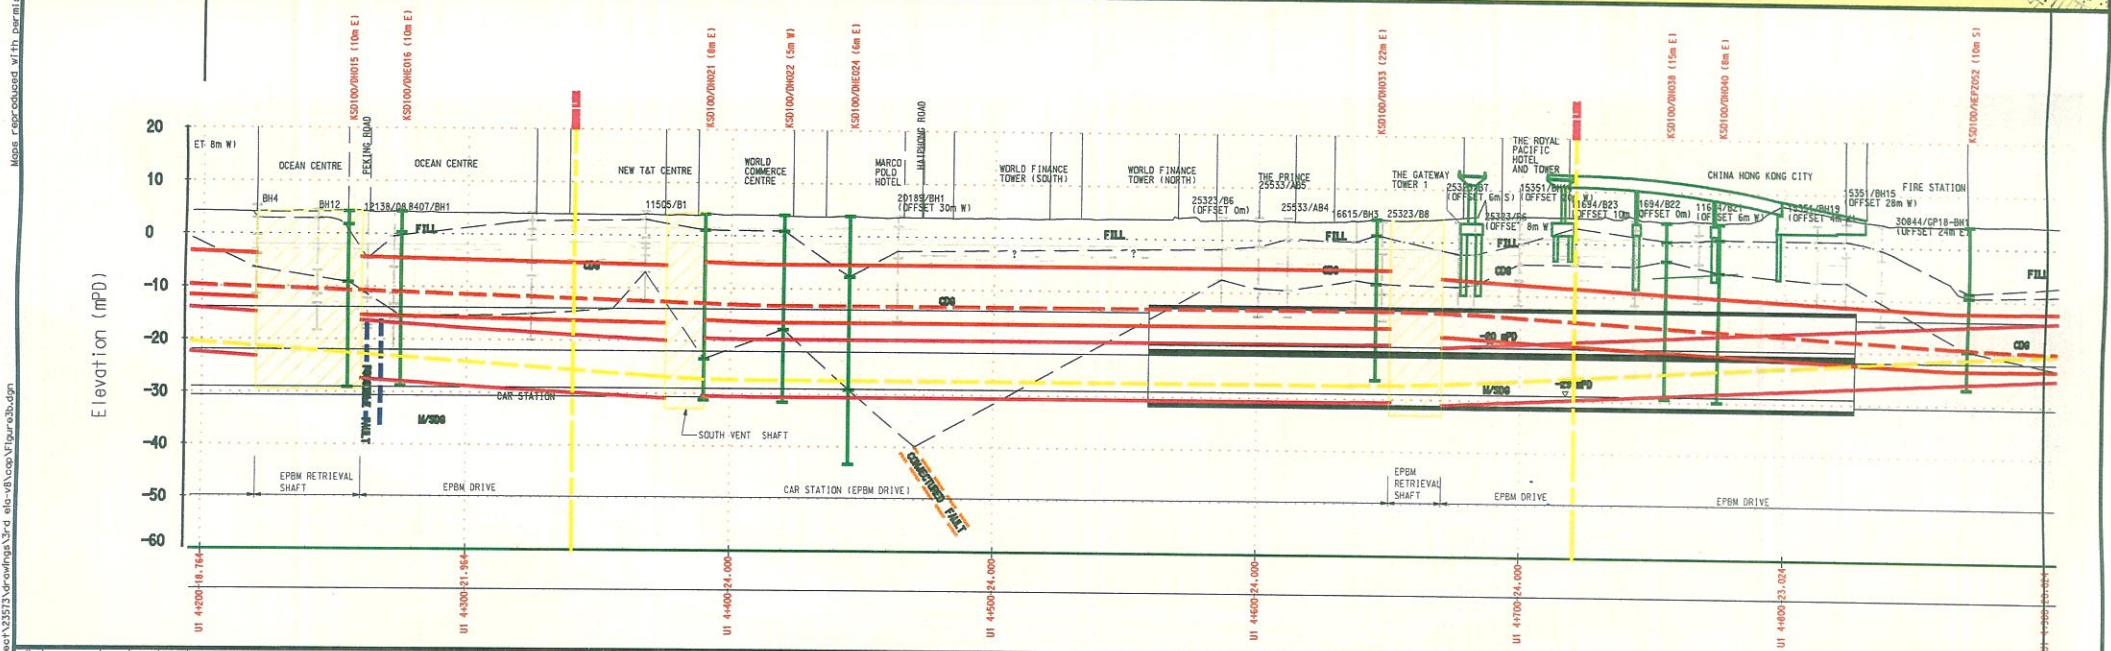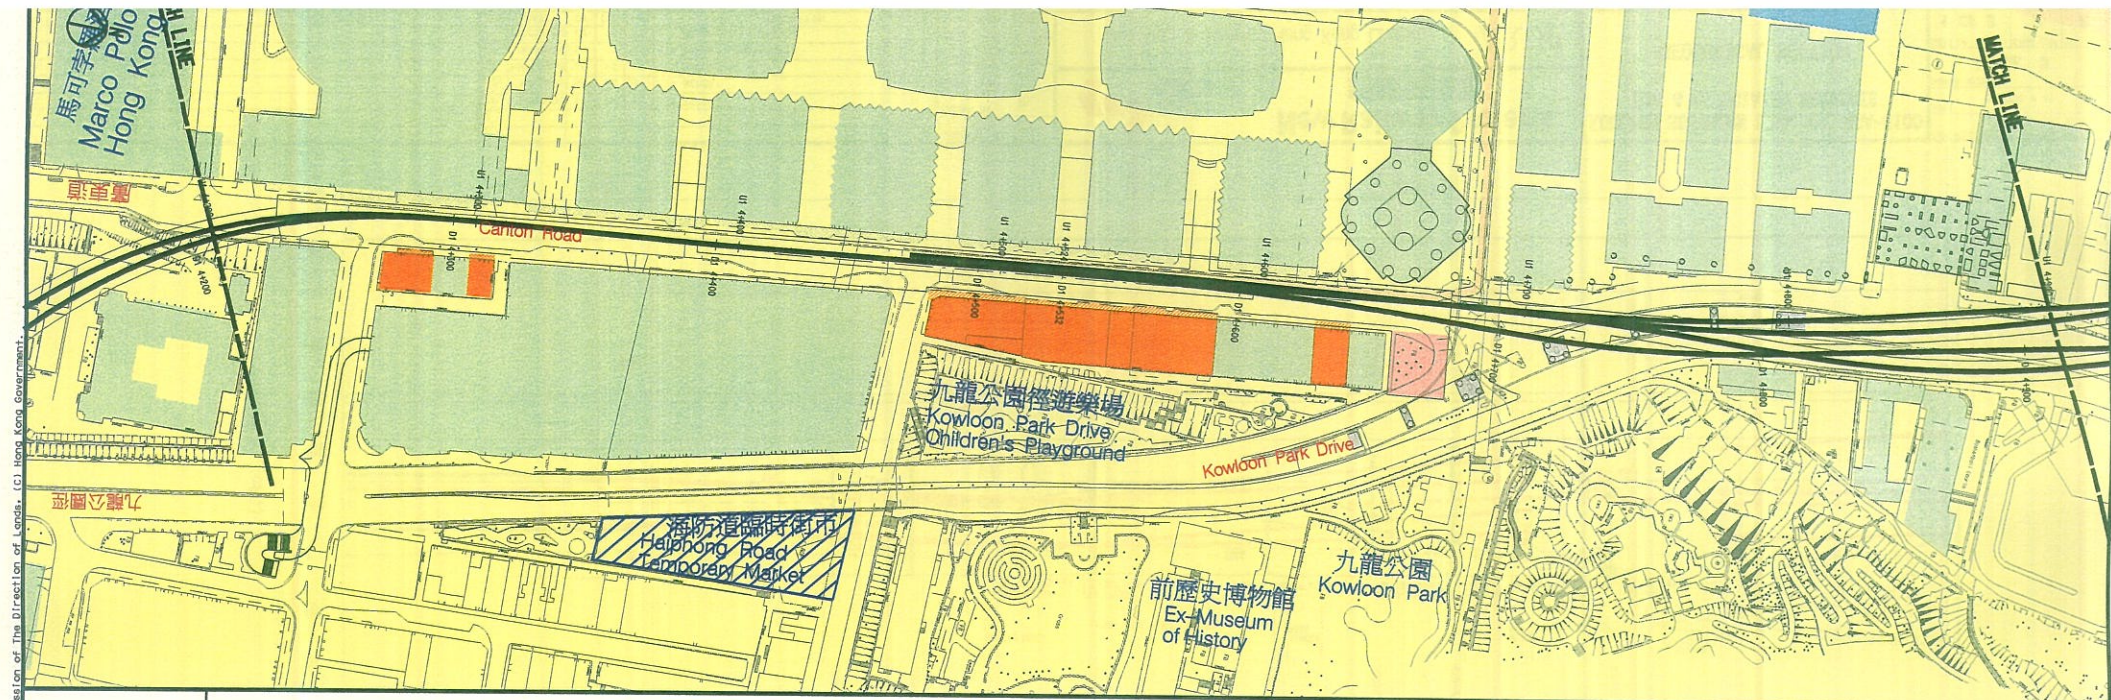

REV	DATE	BY	SUB	APP	DESCRIPTION
1	DEC 2003	SW	FC	ST	EIA REPORT
2	NOV 2003	SW	FC	ST	EIA REPORT
3	30 MAY 2003	SW	FC	ST	EIA REPORT
4	7 MAR 2003	SW	FC	ST	EIA REPORT (2ND DRAFT)
5	11 OCT 2002	SW	FC	ST	EIA REPORT (1ST DRAFT)

REV	DATE	BY	SUB	APP	DESCRIPTION
1	5 DEC 2003	SW	FC	ST	EIA REPORT

DESIGNED BY: SW
DRAWN BY: RL
CHECKED BY: FC
IN CHARGE: ST
DATE: 5 DEC 2003

New Railway Projects
新鐵路策劃

KOWLOON SOUTHERN LINK KSL GSA-5100
EIA & ASSOCIATED SERVICES



GEOLOGICAL SECTION

Ove Arup & Partners Hong Kong Limited

ARUP

SCALE: 1:2000 @ A3
DRAWING NUMBER: **FIGURE 3**
SHEET NO: **2 OF 5** STAGE CODE: REV: **P E**

城市高爾夫球會
City Golf Driving Range

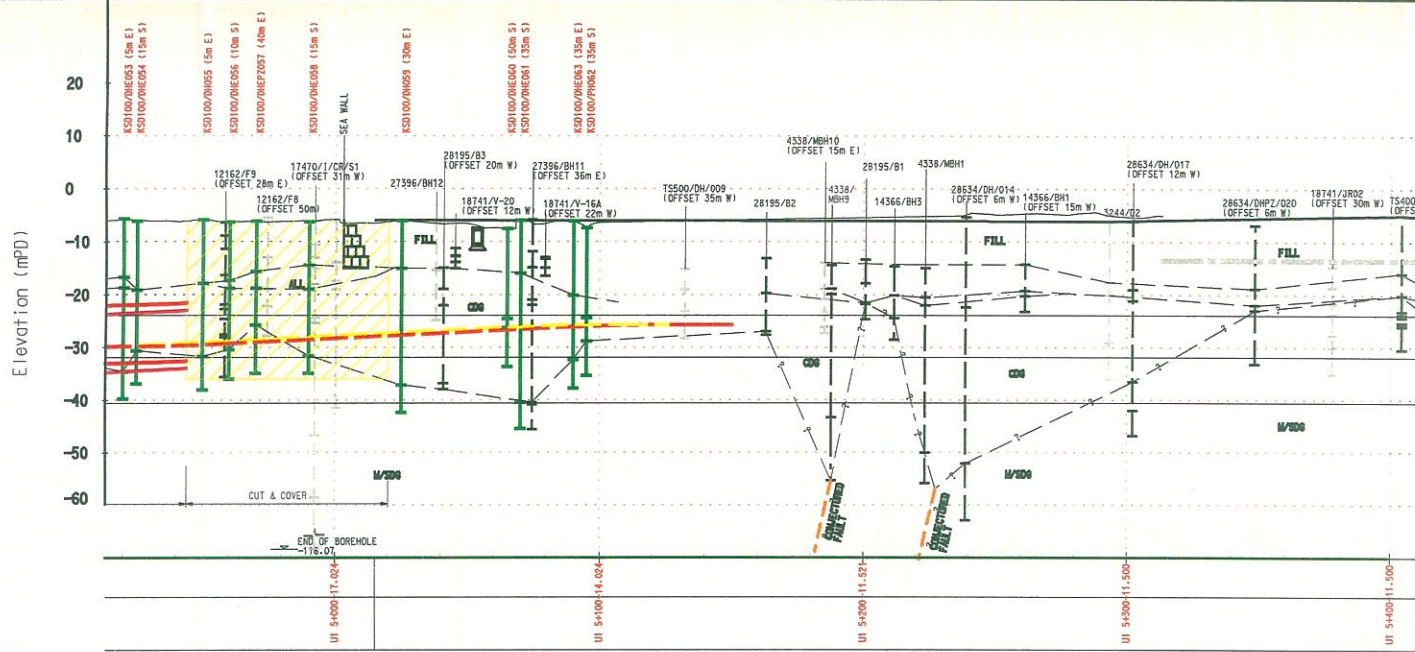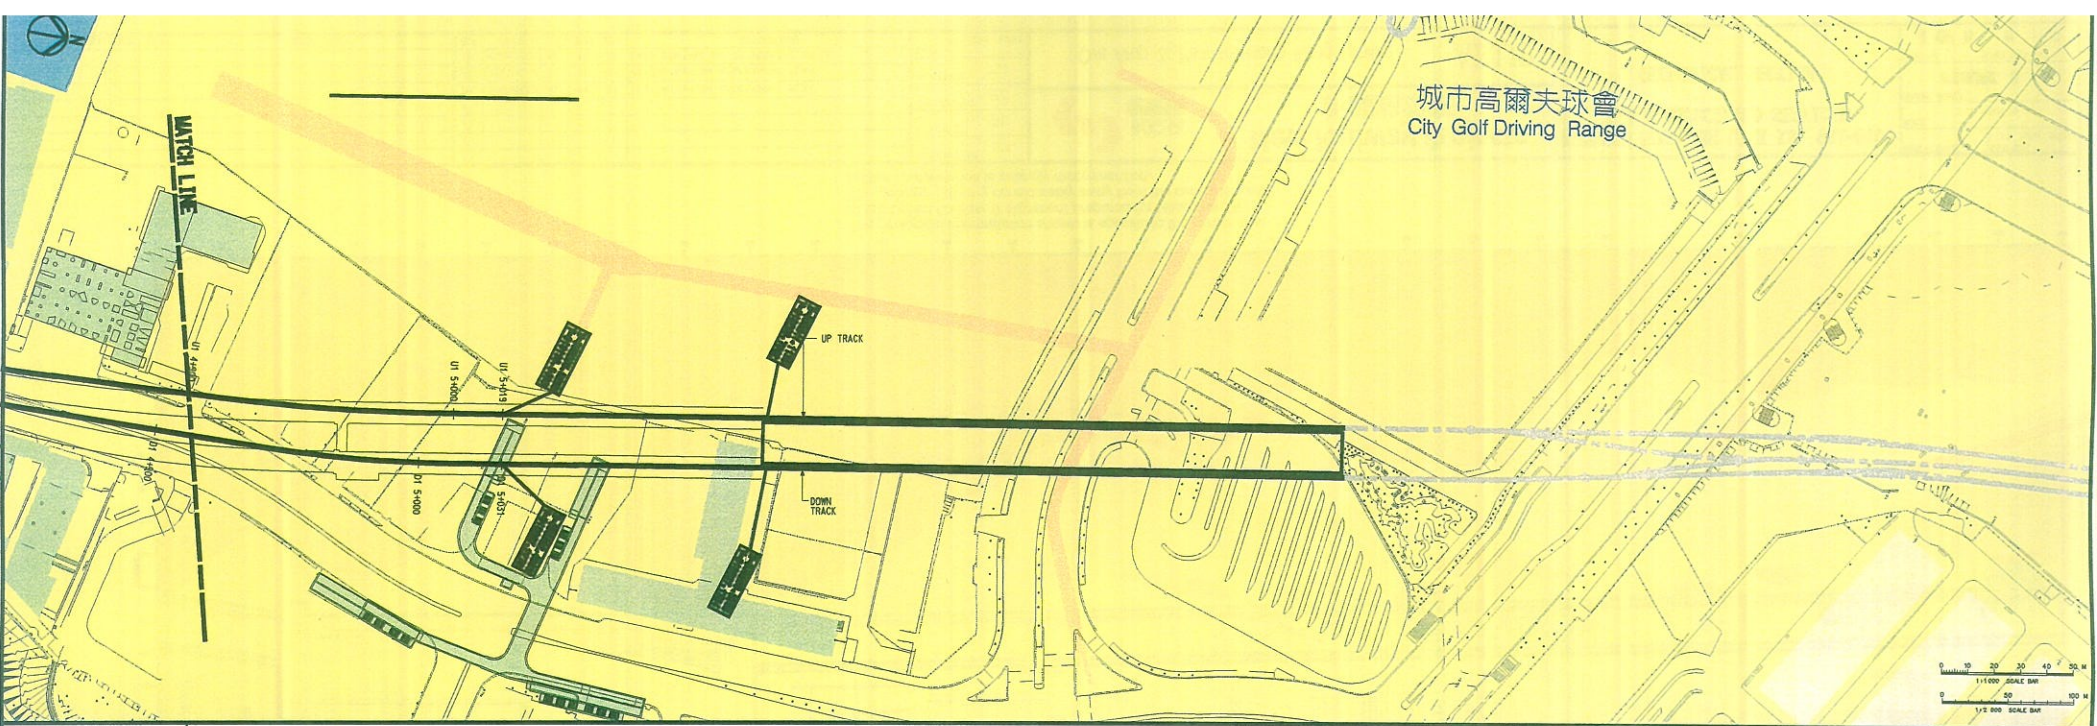

Maps reproduced with permission of The Director of Lands. (C) Hong Kong Government
 FILENAME: g:\env\p\o\p\23213\Drawings\3rd_eia-v8\csp\Figure3a.dgn

REV	DATE	BY	SUB	APP	DESCRIPTION

REV	DATE	BY	SUB	APP	DESCRIPTION

DESIGNED BY	SW
DRAWN BY	RL
CHECKED BY	FC
IN CHARGE	ST
DATE	5 DEC 2003



New Railway Projects
新鐵路策劃

Ove Arup & Partners Hong Kong Limited ARUP

KOWLOON SOUTHERN LINK KSL GSA-5100
EIA & ASSOCIATED SERVICES

GEOLOGICAL SECTION

CADD FILENAME	CADD DATE
SCALE	1:2000 @ A3
DRAWING NUMBER	FIGURE 3
SHEET NO	3 OF 5
ISTARE CODE	P E