




Map reproduced with permission of the Director of Lands. (C) Hong Kong Government.

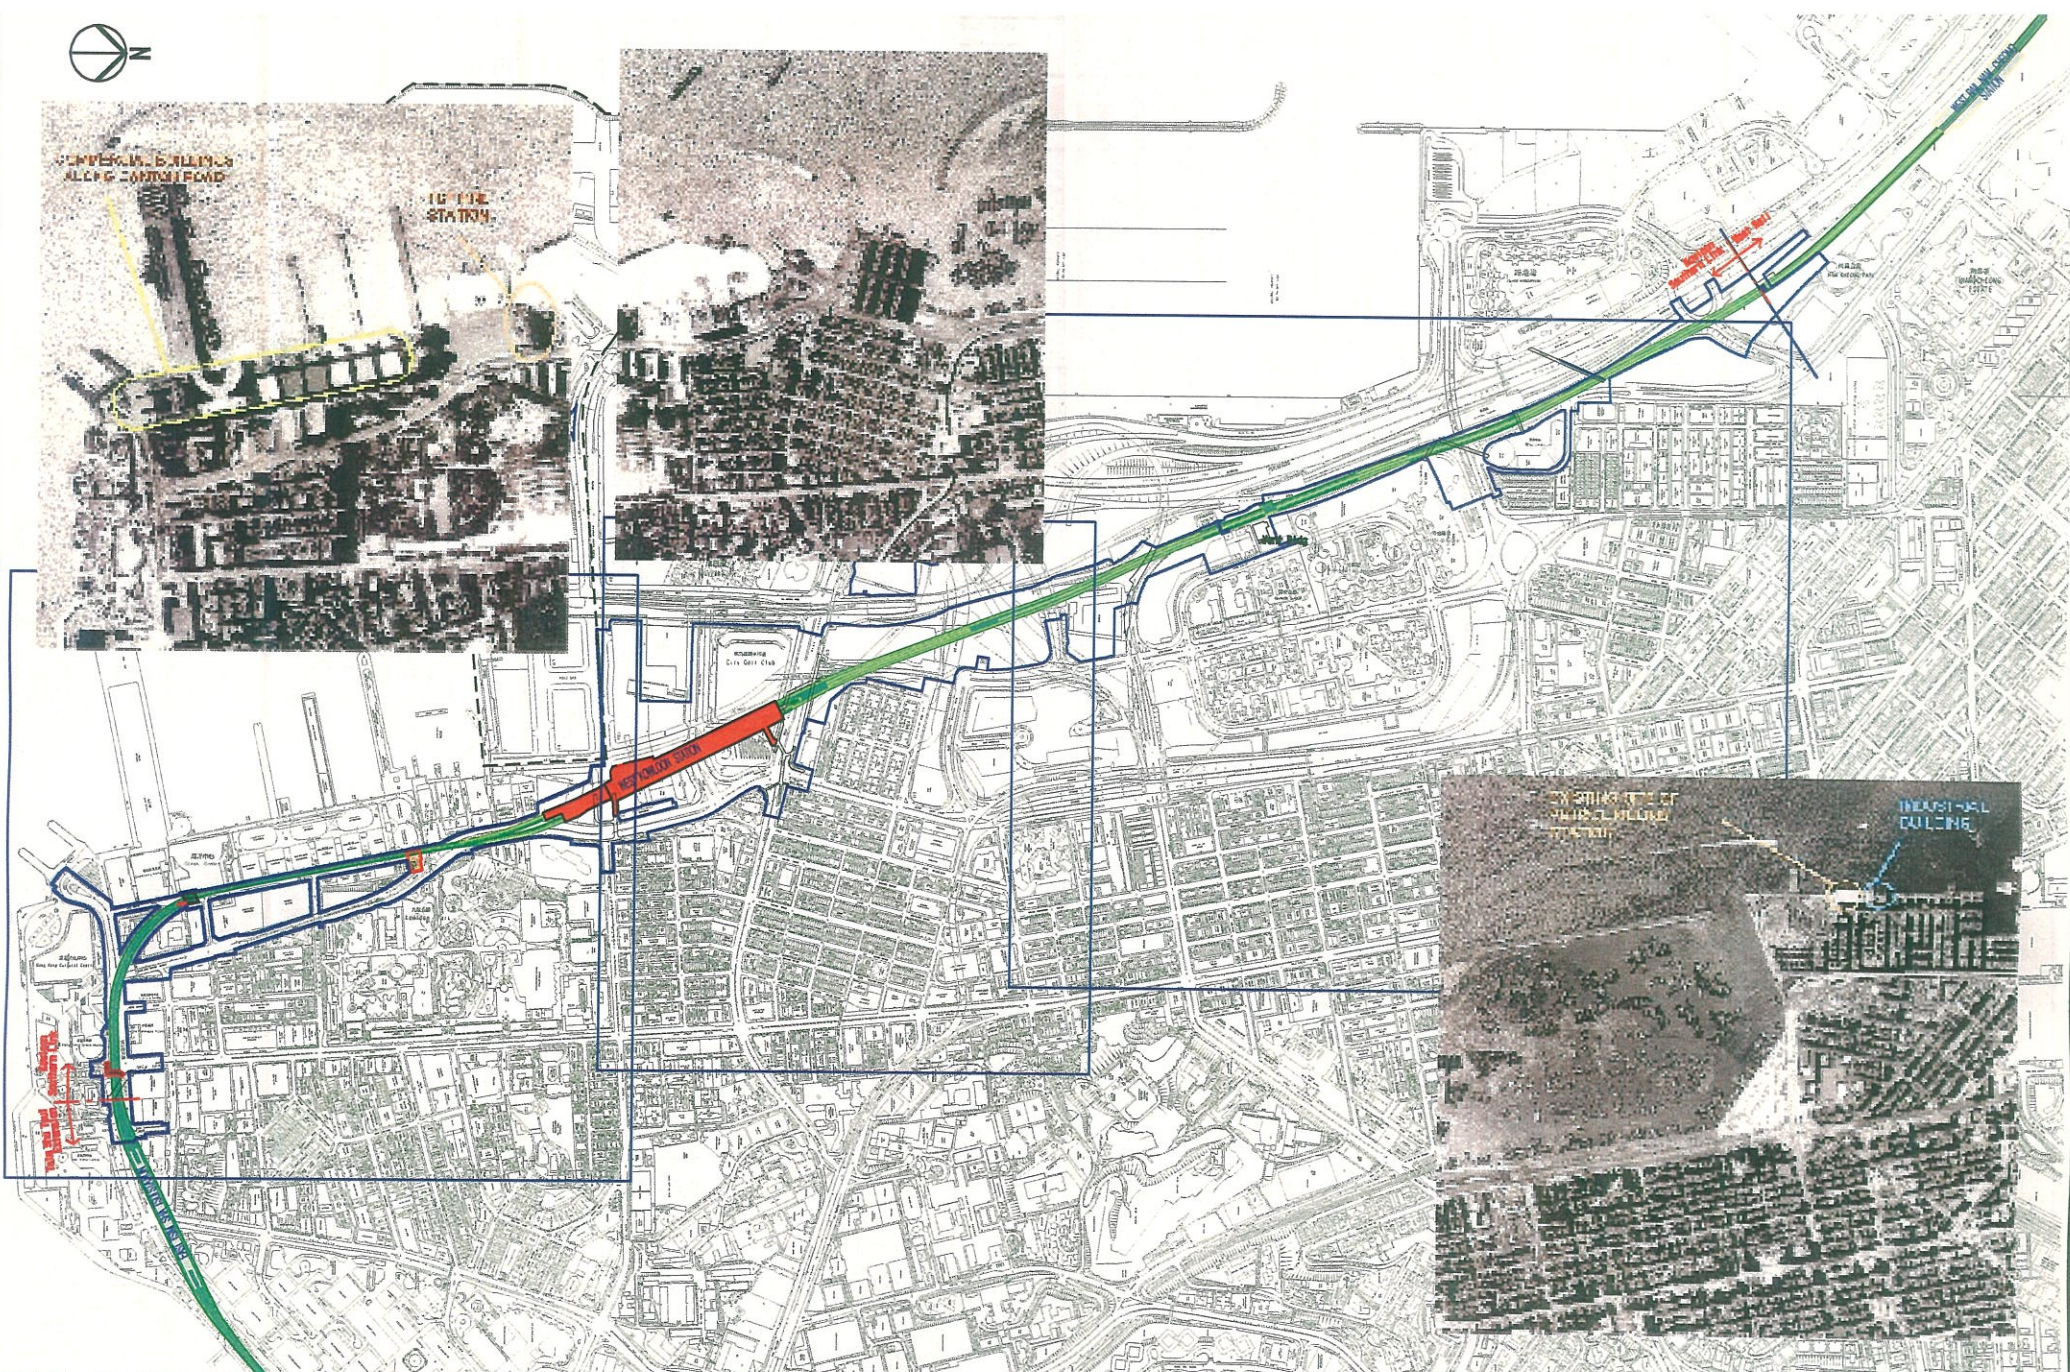

REV	DATE	BY	SUB	APP	DESCRIPTION

DESIGNED BY	DRAWN BY	CHECKED BY	IN CHARGE	DATE
SW	RL	FC	ST	11 JUNE 2003

### New Railway Projects

新鐵路策劃

Ove Arup & Partners Hong Kong Limited

<b>KOWLOON SOUTHERN LINK KSL GSA-5100</b>		PROJECT NAME	11 JUNE 2003
<b>EIA &amp; ASSOCIATED SERVICES</b>		SCALE	1 : 10000 @ A3
		DRAWING NUMBER	<b>FIGURE 7</b>
SHEET NO	STAGE CODE	REV	
P	C		