


FILENAME: G:\env\proj\235131\loc\mfgs\3-d EA-V8\Figures\Appendix4-2b.dgn
 Map reproduced with permission of The Director of Lands. (C) Hong Kong Government.



 Possible locations for groundwater recharge
 Note: Exact locations shall be selected based on the results of baseline monitoring

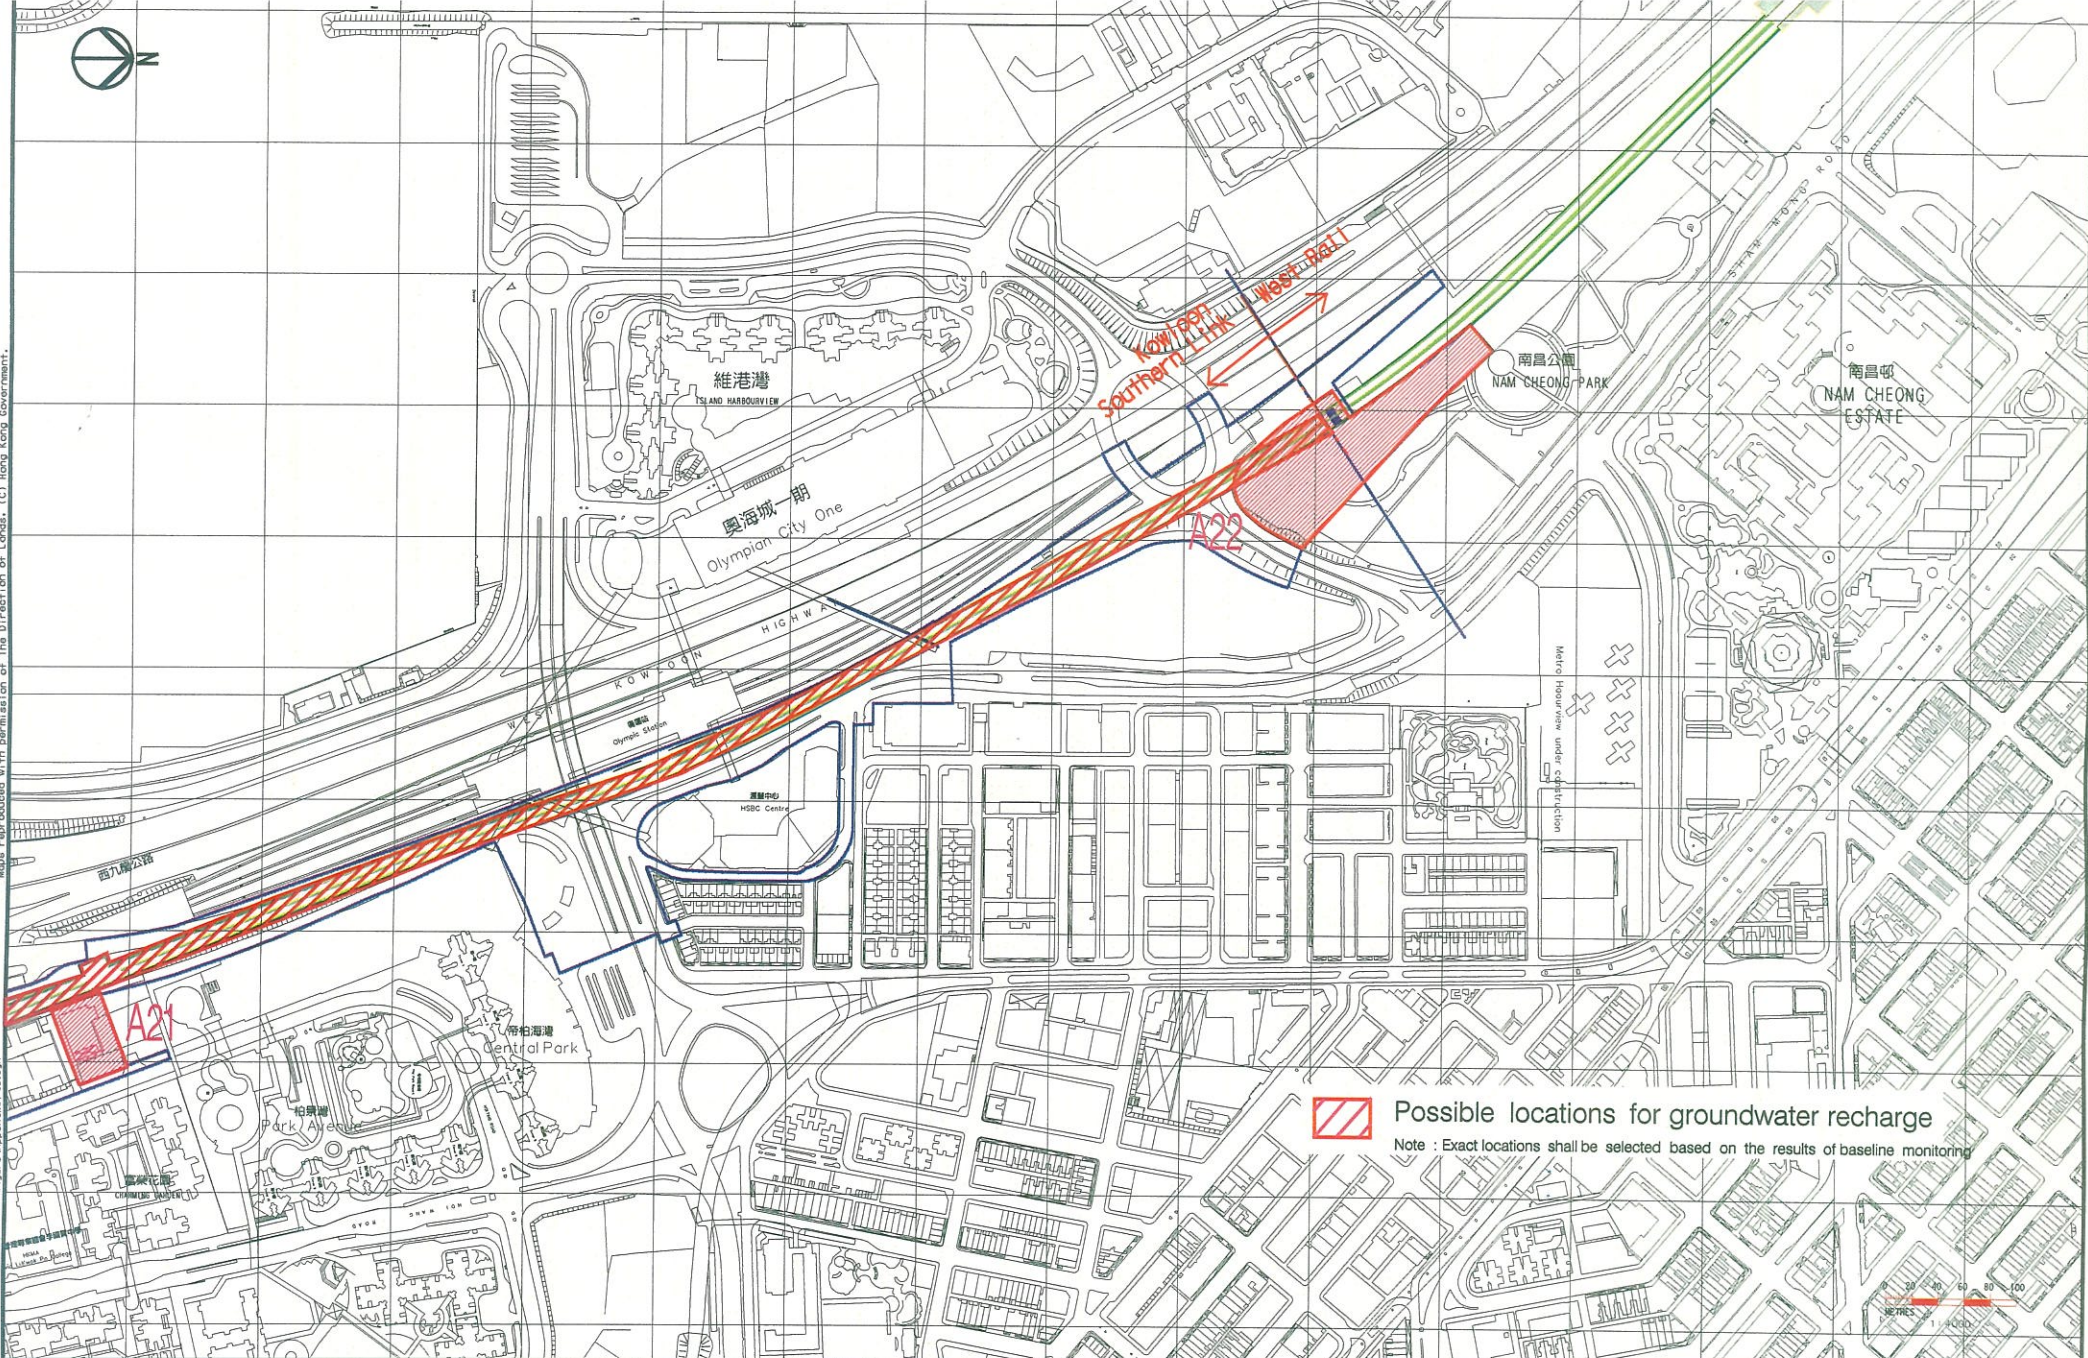

REV	DATE	BY	SUB	APP	DESCRIPTION
▲	DEC2003	SW	FC	ST	EIA REPORT
▲	NOV2003	SW	FC	ST	EIA REPORT
▲	30MAY2003	SW	FC	ST	EIA REPORT
▲	7MAR2003	SW	FC	ST	EIA REPORT (2ND DRAFT)
▲	11OCT2002	SW	FC	ST	EIA REPORT (1ST DRAFT)

DESIGNED BY	SW
DRAWN BY	RL
CHECKED BY	FC
IN CHARGE	ST
DATE	5 DEC 2003



New Railway Projects
新鐵路策劃

奧雅納工程顧問
 Ove Arup & Partners Hong Kong Limited



KOWLOON SOUTHERN LINK KSL GSA-5100
EIA & ASSOCIATED SERVICES

POSSIBLE LOCATIONS OF
GROUNDWATER RECHARGE WELLS

DRAWN FILENAME	KSL GSA-5100
DRAWN DATE	5 DEC 2003
SCALE	1 : 4000 @ A3
DRAWING NUMBER	FIGURE A 14-3
SHEET NO	2 OF 2
STAR CODE	P
REV	E