


FILENAME: G:\env\project\25573\drawings\3rd EIA-V8\Figure 10-1.dgn  
 Maps reproduced with permission of The Director of Lands, (C) Hong Kong Government.

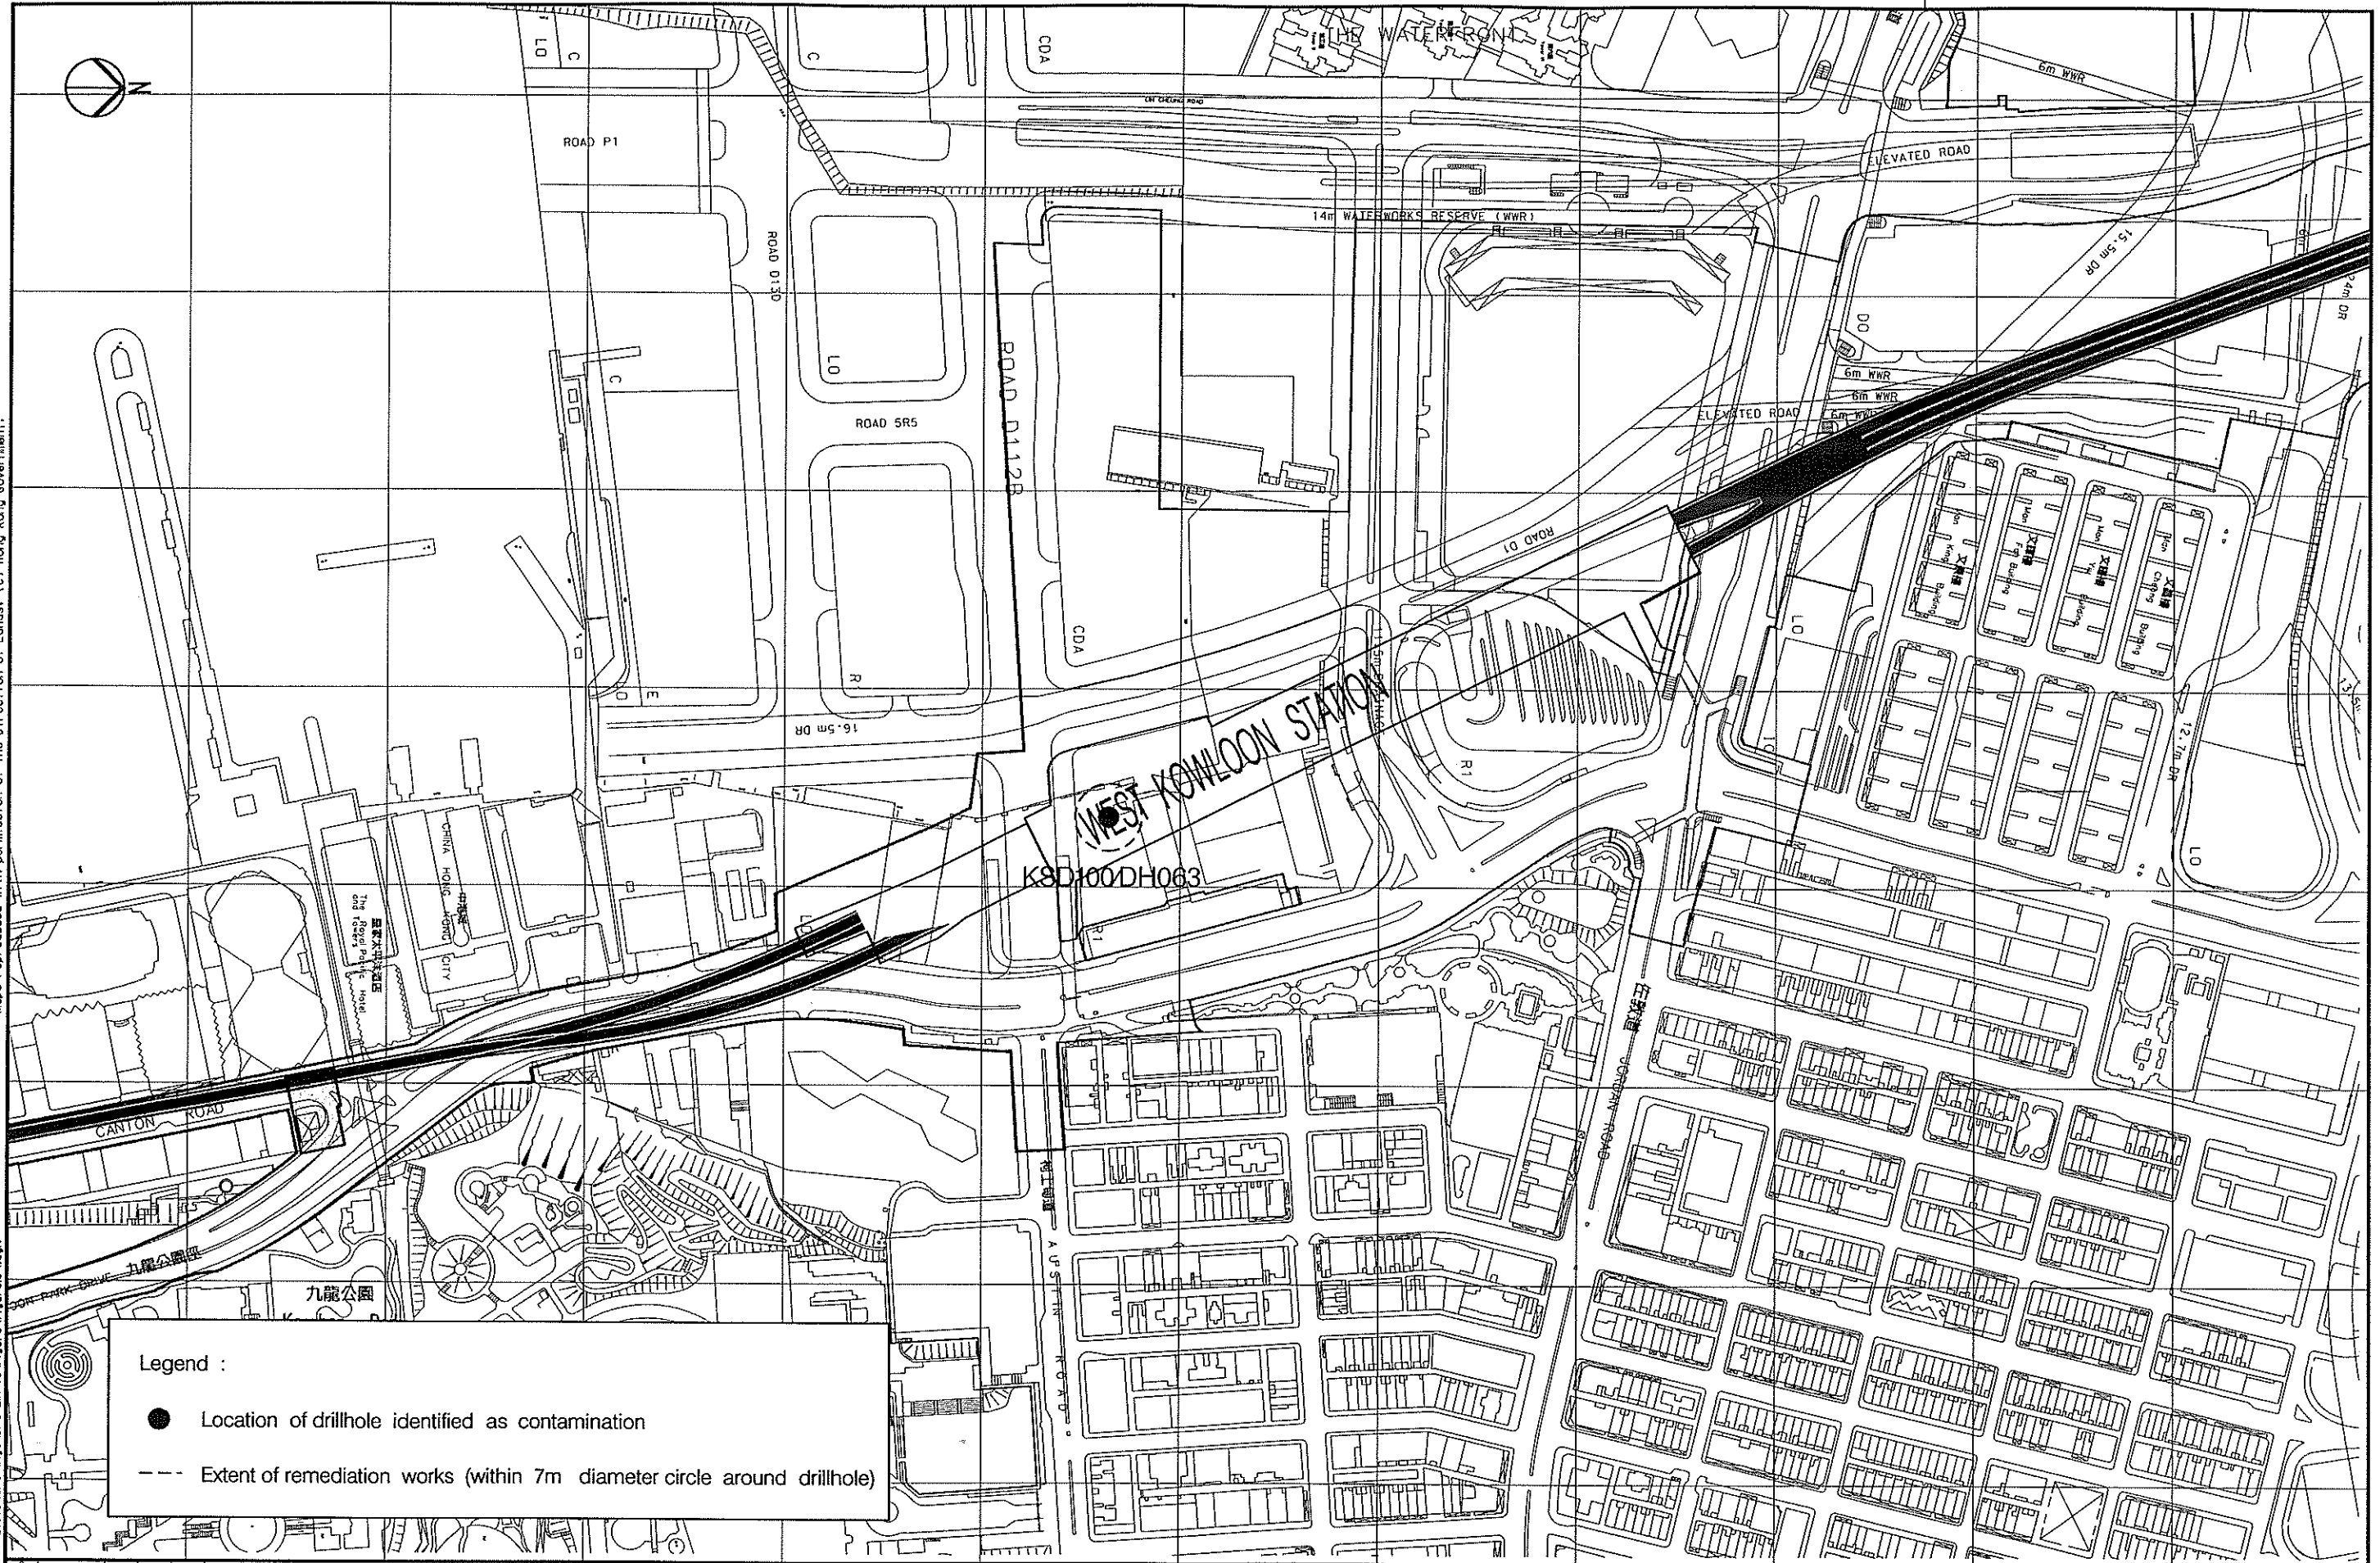

**Legend :**

- Location of drillhole identified as contamination
- Extent of remediation works (within 7m diameter circle around drillhole)

REV	DATE	BY	SUB	APP	DESCRIPTION
▲	DEC2003	SW	FC	ST	EIA REPORT
▲	NOV2003	SW	FC	ST	EIA REPORT
▲	JUNE2003	SW	FC	ST	EIA REPORT
▲	7MAR2003	SW	FC	ST	EIA REPORT (2ND DRAFT)
▲	11DEC2002	SW	FC	ST	EIA REPORT (1ST DRAFT)

DESIGNED BY	SW
DRAWN BY	JF
CHECKED BY	FC
IN CHARGE	ST
DATE	5 DEC 2003


**New Railway Projects**  
**新鐵路策劃**  
 Ove Arup & Partners Hong Kong Limited

**KOWLOON SOUTHERN LINK KSL GSA-5100**  
**EIA & ASSOCIATED SERVICES**  
**LOCATION OF DRILLHOLE**  
**OF CONTAMINATION**

CADD FILENAME	CADD DATE
SCALE	N.T.S.
DRAWING NUMBER	<b>FIGURE 10-1</b>
SHEET NO	STAGE CODE / REV
	<b>P E</b>