


REFER TO FIGURE 11-5-15

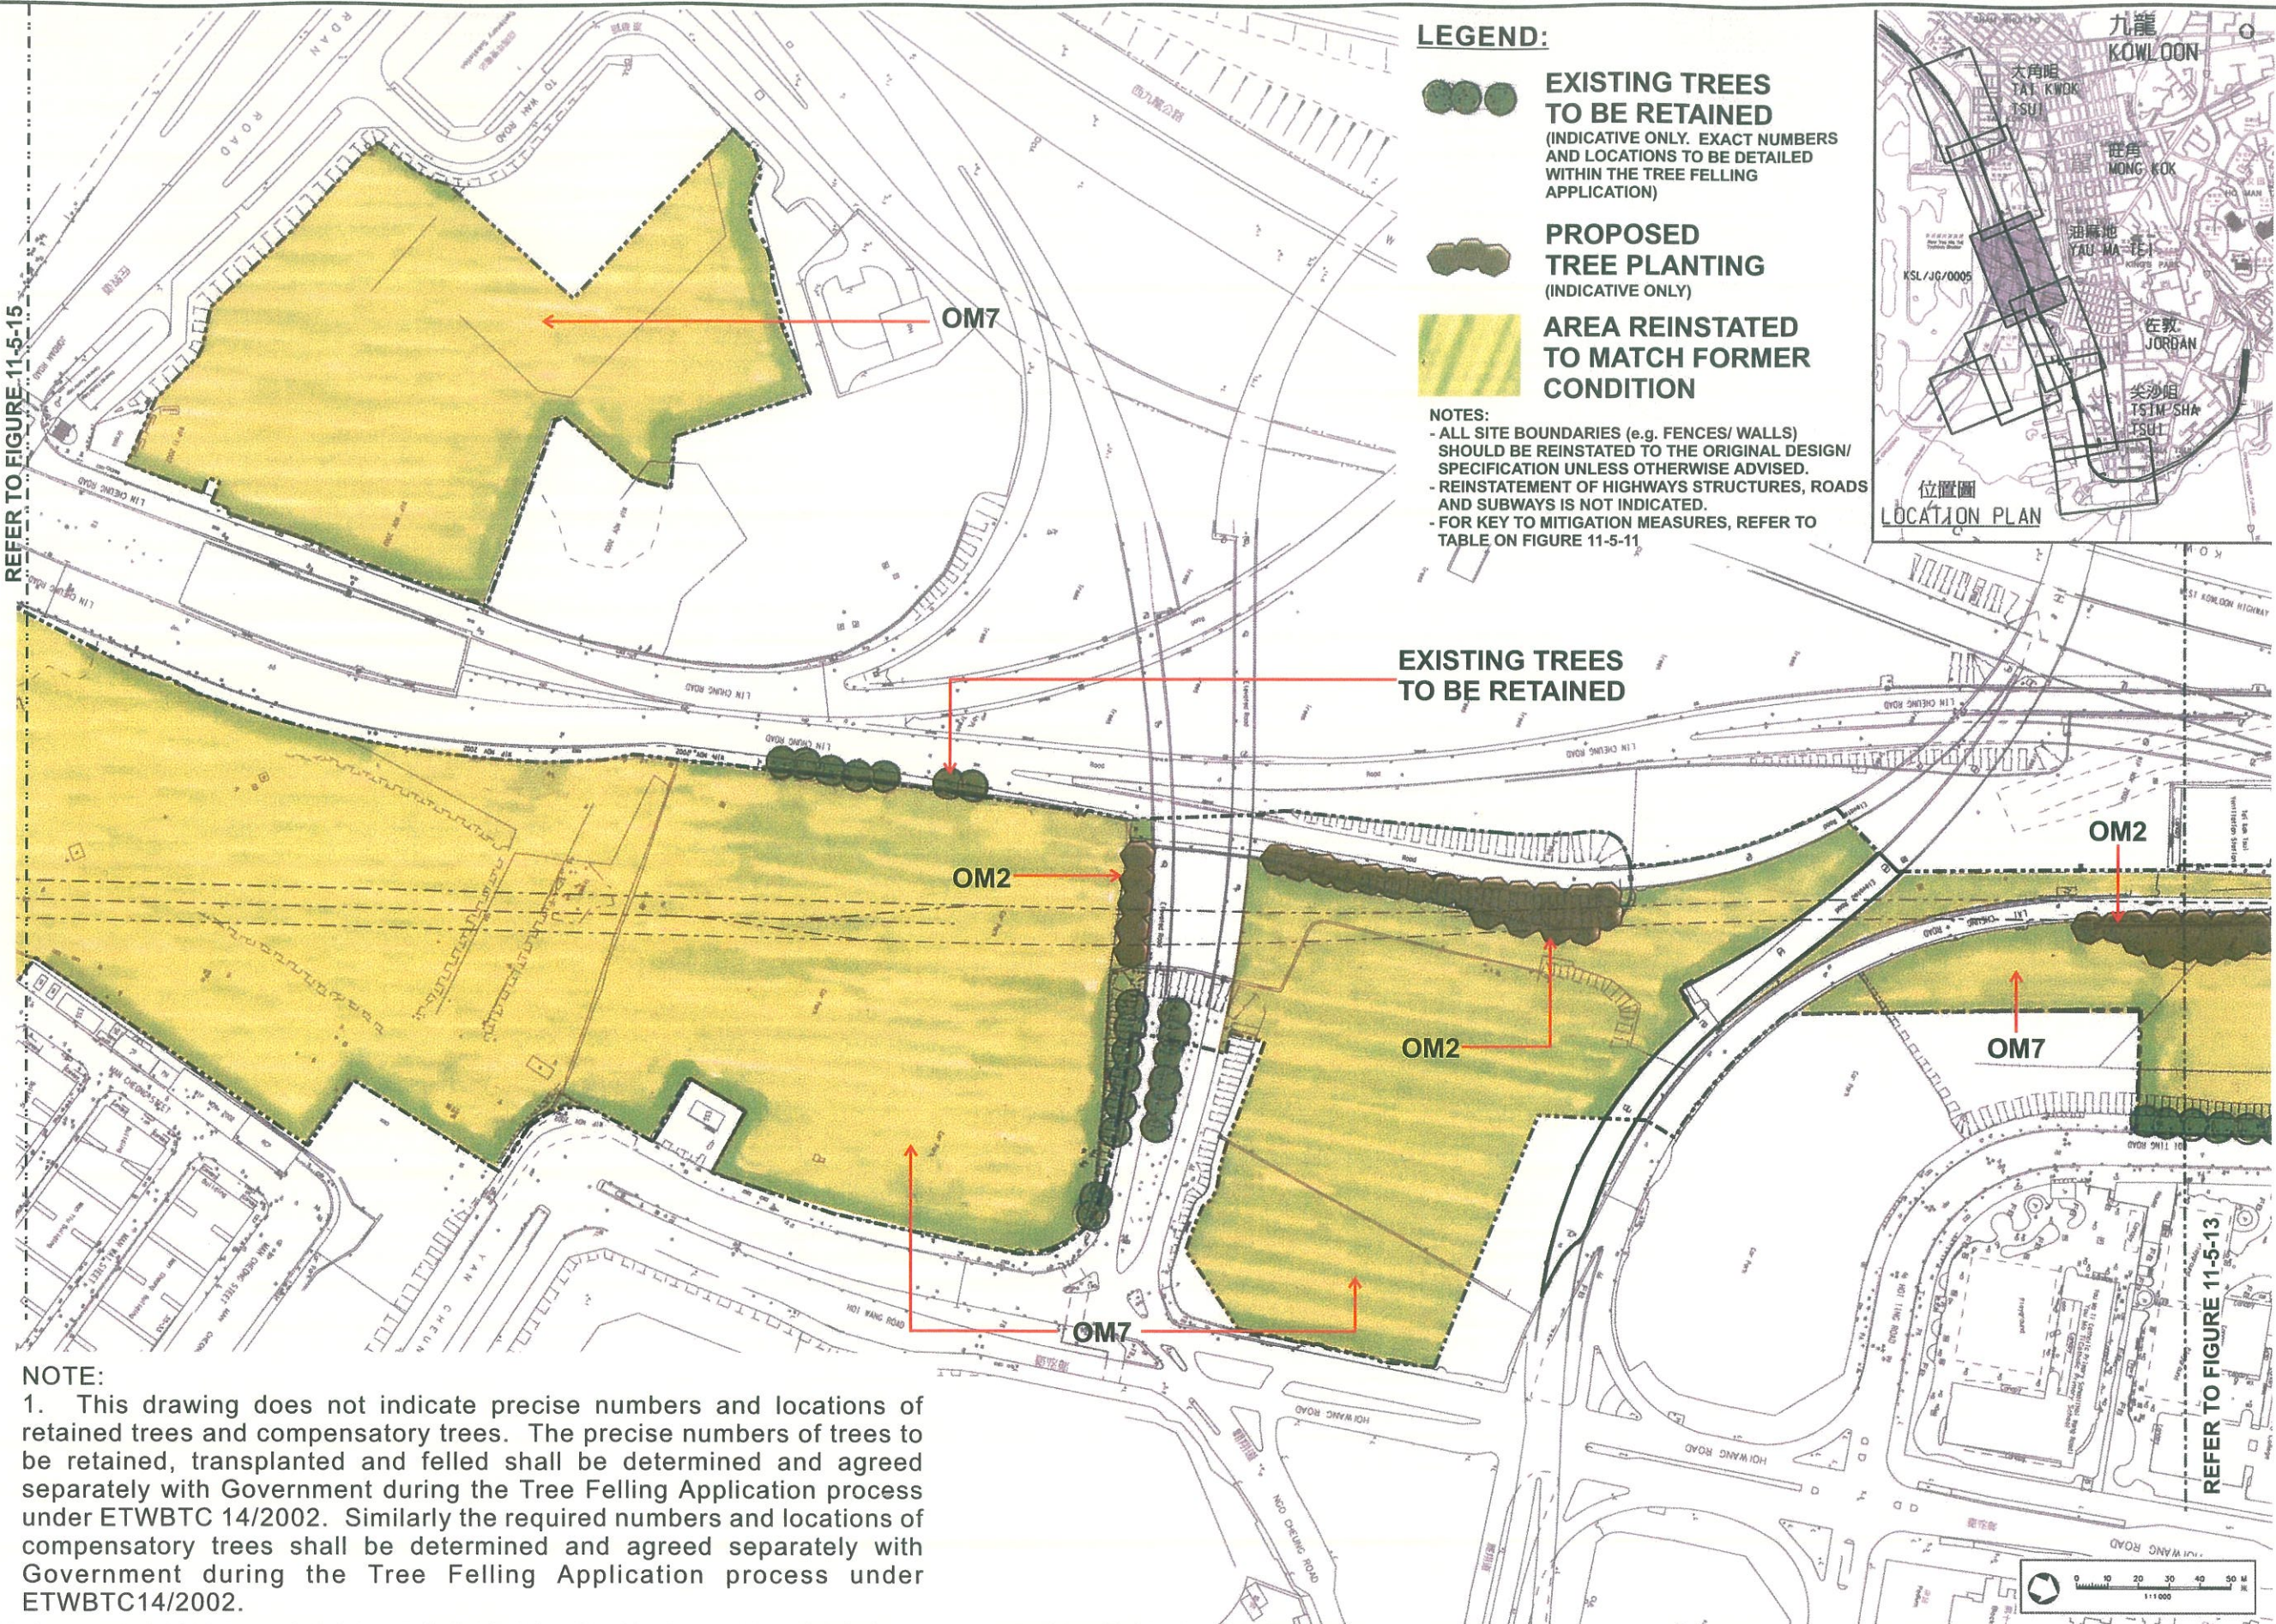

NOTE:
 1. This drawing does not indicate precise numbers and locations of retained trees and compensatory trees. The precise numbers of trees to be retained, transplanted and felled shall be determined and agreed separately with Government during the Tree Felling Application process under ETWBTC 14/2002. Similarly the required numbers and locations of compensatory trees shall be determined and agreed separately with Government during the Tree Felling Application process under ETWBTC14/2002.

| REV | DATE | BY | SUB | APP | DESCRIPTION |
|-----|------|----|-----|-----|-------------|
| | | | | | |
| | | | | | |
DESIGNED BY
P. SNAITH
 DRAWN BY
AAZ
 CHECKED BY
A. DUGGIE
 IN CHARGE
A. DUGGIE
 DATE
JUNE 2004

KCR New Railway Projects 新鐵路策劃

Ove Arup & Partners Hong Kong Limited **ARUP**

KOWLOON SOUTHERN LINK KSL GSA-5100
 EIA & ASSOCIATED SERVICES
**LANDSCAPE AND VISUAL
 MITIGATION MEASURES IN THE
 OPERATION PHASE**

| | |
|----------------|----------------|
| CADD FILENAME | ICADD DATE |
| SCALE | AS SHOWN |
| DRAWING NUMBER | Figure 11-5-14 |
| SHEET NO | STAGE CODE REV |
| | C |

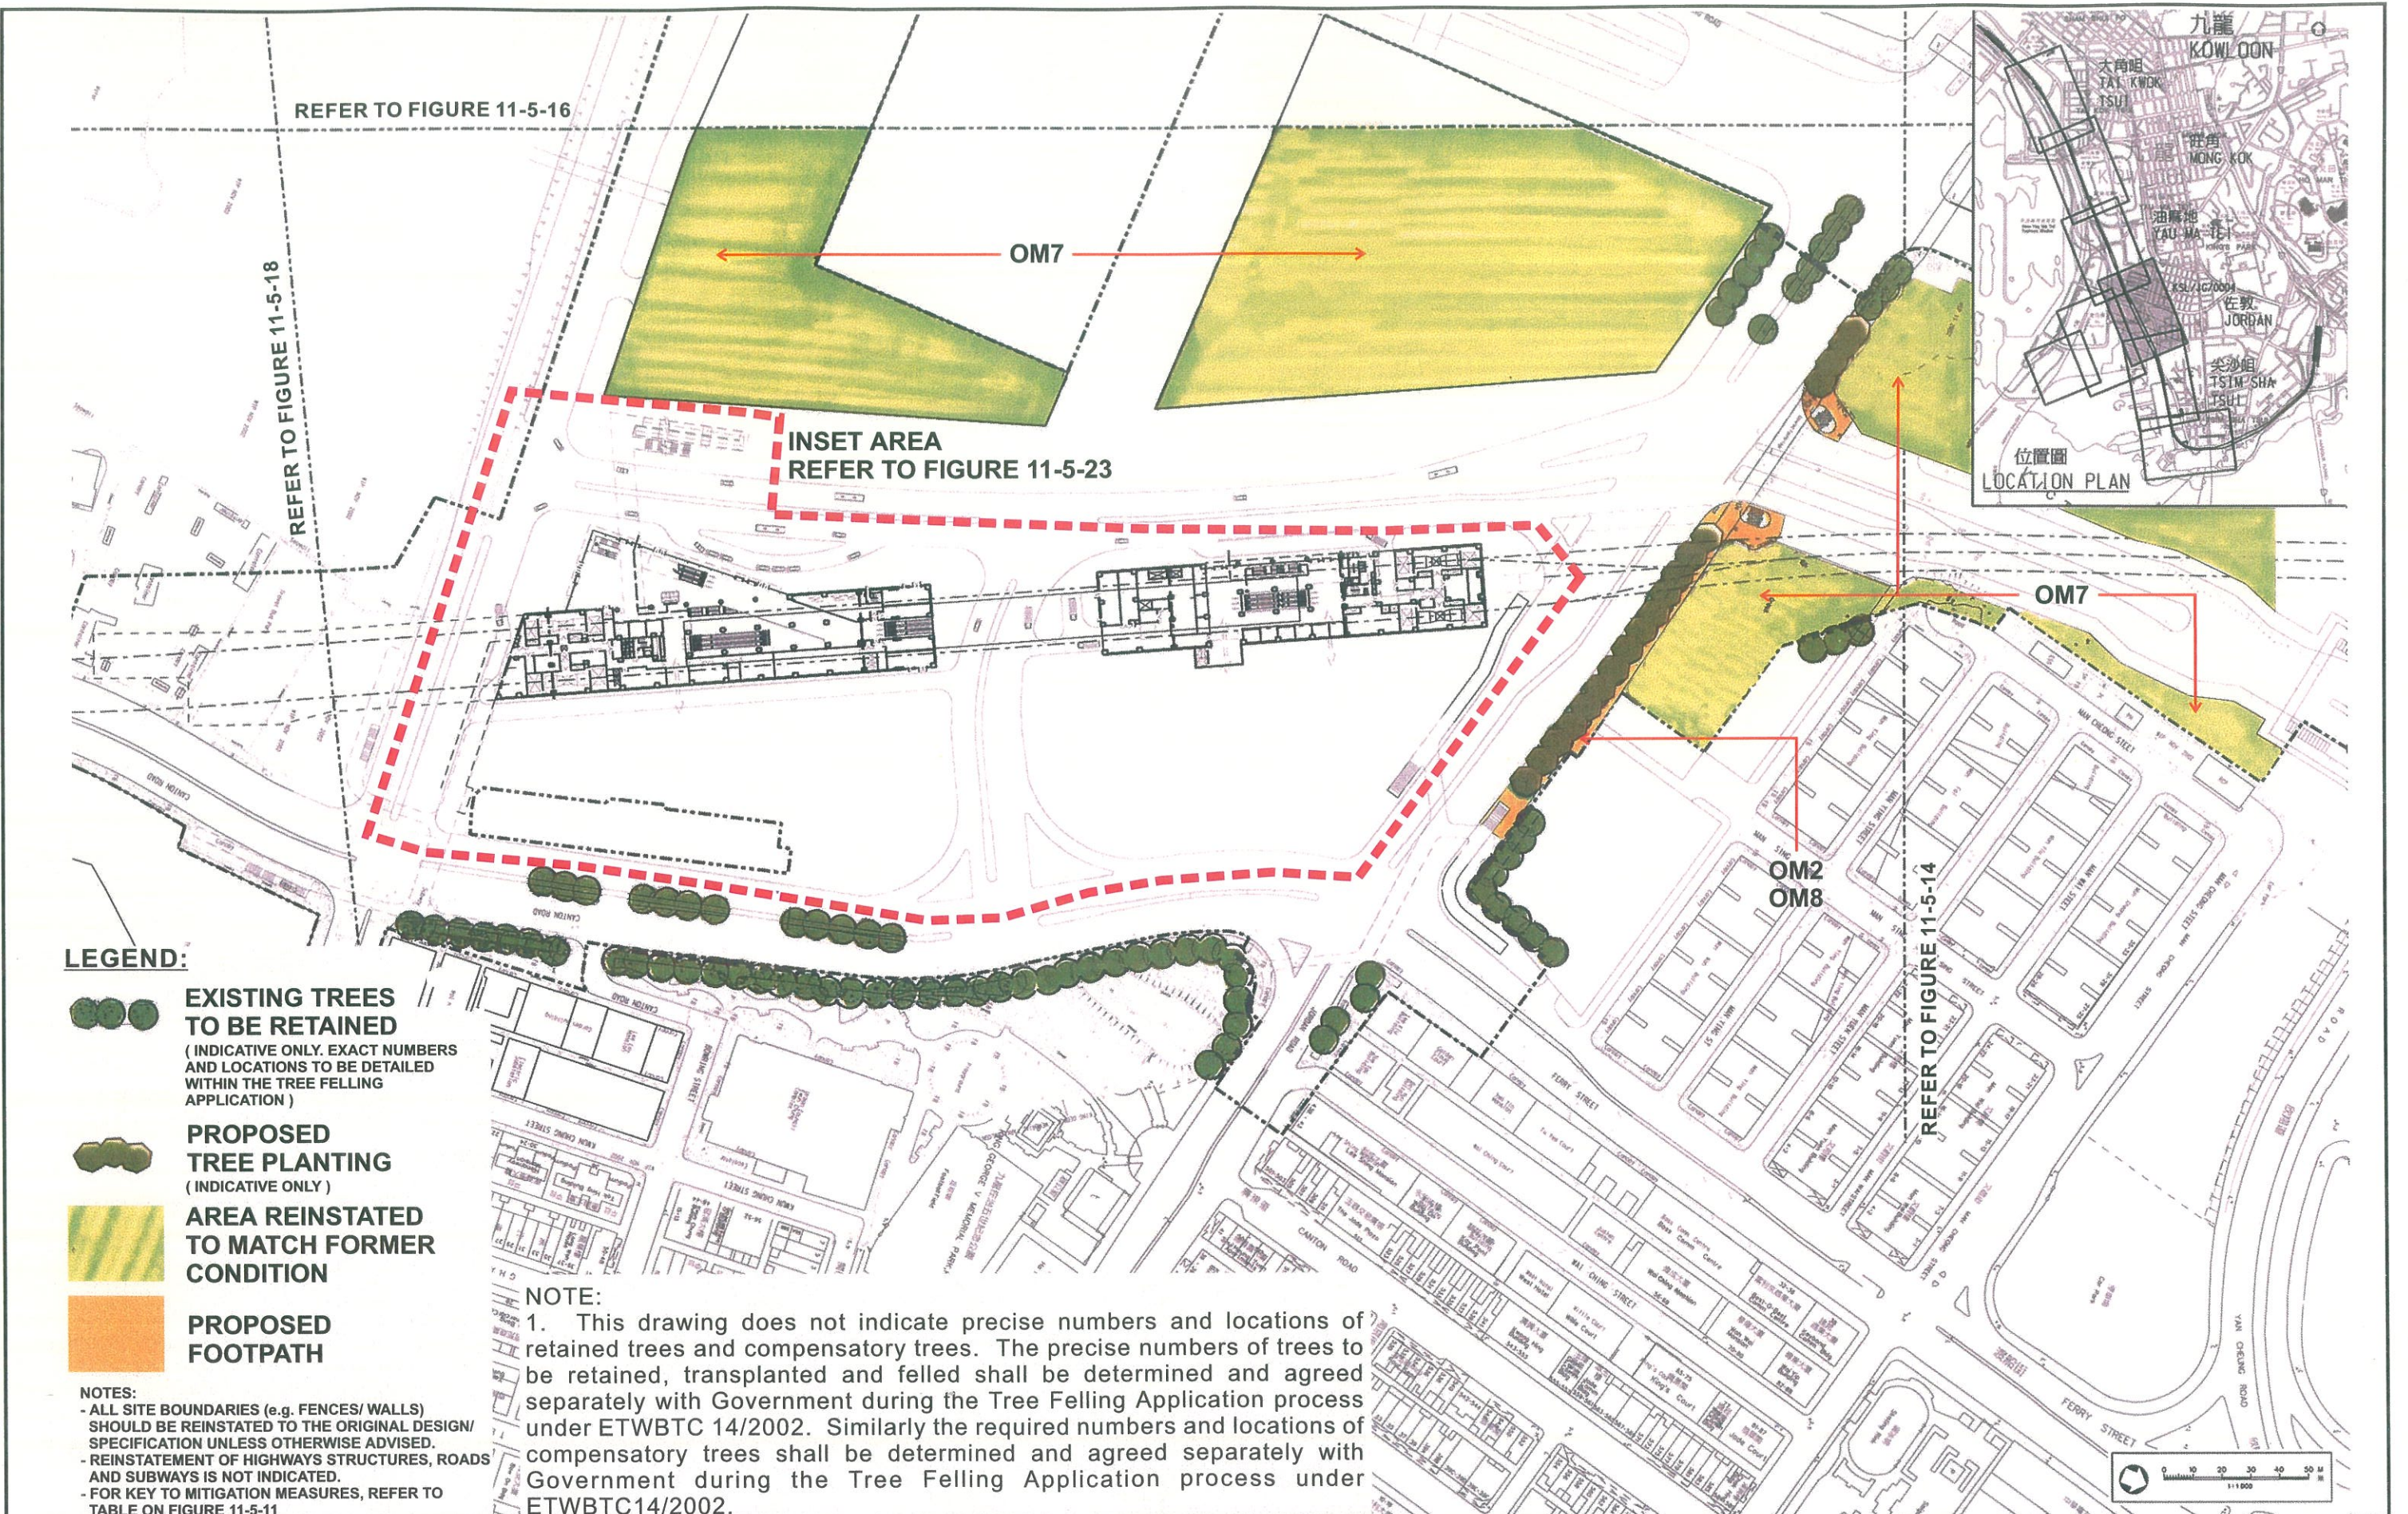

LEGEND:

-  **EXISTING TREES TO BE RETAINED**
(INDICATIVE ONLY. EXACT NUMBERS AND LOCATIONS TO BE DETAILED WITHIN THE TREE FELLING APPLICATION)
-  **PROPOSED TREE PLANTING**
(INDICATIVE ONLY)
-  **AREA REINSTATED TO MATCH FORMER CONDITION**
-  **PROPOSED FOOTPATH**

NOTES:
 - ALL SITE BOUNDARIES (e.g. FENCES/ WALLS) SHOULD BE REINSTATED TO THE ORIGINAL DESIGN/ SPECIFICATION UNLESS OTHERWISE ADVISED.
 - REINSTATEMENT OF HIGHWAYS STRUCTURES, ROADS AND SUBWAYS IS NOT INDICATED.
 - FOR KEY TO MITIGATION MEASURES, REFER TO TABLE ON FIGURE 11-5-11

NOTE:
 1. This drawing does not indicate precise numbers and locations of retained trees and compensatory trees. The precise numbers of trees to be retained, transplanted and felled shall be determined and agreed separately with Government during the Tree Felling Application process under ETWBTC 14/2002. Similarly the required numbers and locations of compensatory trees shall be determined and agreed separately with Government during the Tree Felling Application process under ETWBTC14/2002.

| REV | DATE | BY | SUB | APP | DESCRIPTION |
|-----|------|----|-----|-----|-------------|
| | | | | | |
| | | | | | |
| | | | | | |

DESIGNED BY
P. SNAITH
 DRAWN BY
AAZ
 CHECKED BY
A. DUGGIE
 IN CHARGE
A. DUGGIE
 DATE
JUNE 2004

 **New Railway Projects**
新鐵路策劃

Ove Arup & Partners Hong Kong Limited **ARUP**

KOWLOON SOUTHERN LINK KSL GSA-5100
 EIA & ASSOCIATED SERVICES
LANDSCAPE AND VISUAL
 MITIGATION MEASURES IN THE
 OPERATION PHASE

| | |
|----------------|----------------|
| CADD FILENAME | CADD DATE |
| SCALE | AS SHOWN |
| DRAWING NUMBER | Figure 11-5-15 |
| SHEET NO | STAGE CODE REV |
| | |