


Ref	Description
KSL-02-01	Former Signal Tower
KSL-02-02, 03, 04	Three blue metal lamp posts
KSL-02-05	Former Stable / Garage
KSL-02-06	Former Station Building
KSL-02-07	A small brick out building
KSL-02-08	A metal pylon mast
KSL-02-09A	Historical retaining wall
KSL-02-09B	Historical retaining wall
KSL-02-09C	Historical retaining wall
KSL-02-10	Former main hall of the Old Fire Station Buildings
KSL-02-11	Former accommodation block of the Old Fire Station Buildings
KSL-02-12	Fuk Tak Koo Temple
KSL-02-13	Historical retaining wall along Haiphong Road, Whitfield Barracks
KSL-02-14	Block 58, Former Whitfield Barracks
KSL-02-15	Block 61, 62, Former Whitfield Barracks (former Museum of History)
KSL-02-16	Kowloon West II Battery of the Former Whitfield Barrack
KSL-02-17	Kowloon West II Battery of the Former Whitfield Barrack
KSL-02-18	Block 64, Former Whitfield Barracks
KSL-02-19	Peninsula Hotel
KSL-02-20	Former KCR terminus clock tower
KSL-02-21	Former War Department stone marker
KSL-02-22	Signal Hill Tower
KSL-02-23	Former Kowloon British School
KSL-02-24	Saint Andrew Church
KSL-02-25	#190 Nathan Road
KSL-02-26	#176-178 Shanghai Street
KSL-02-27	#530 Canton Road
KSL-02-28	#506-208 Canton Road



REV	DATE	BY	SUB	APP	DESCRIPTION
▲	11 OCT 2002	SW	FC	ST	EIA REPORT (1ST DRAFT)
▲	7 MAR 2003	SW	FC	ST	EIA REPORT (2ND DRAFT)
▲	JUNE 2003	SW	FC	ST	EIA REPORT
▲	NOV 2003	SW	FC	ST	EIA REPORT
▲	DEC 2003	SW	FC	ST	EIA REPORT

DESIGNED BY	SW
DRAWN BY	JF
CHECKED BY	FC
IN CHARGE	ST
DATE	5 DEC 2003

 New Railway Projects 新鐵路策劃	Ove Arup & Partners Hong Kong Limited ARUP	KOWLOON SOUTHERN LINK KSL GSA-5100 EIA & ASSOCIATED SERVICES	CADD FILENAME 5 DEC 2003
		HERITAGE RESOURCES ALONG ALIGNMENT	SCALE 1 : 10000 @ A3
		FIGURE 12-2-1	DRAWING NUMBER
		1 OF 7	SHEET NO P E

Maps reproduced with permission of The Director of Lands, (C) Hong Kong Government.

FILENAME: G:\env\proj\act\23573\drawings\3rd EIA-V8\Heritage\FIGURE2-2b.dgn

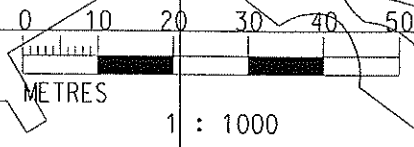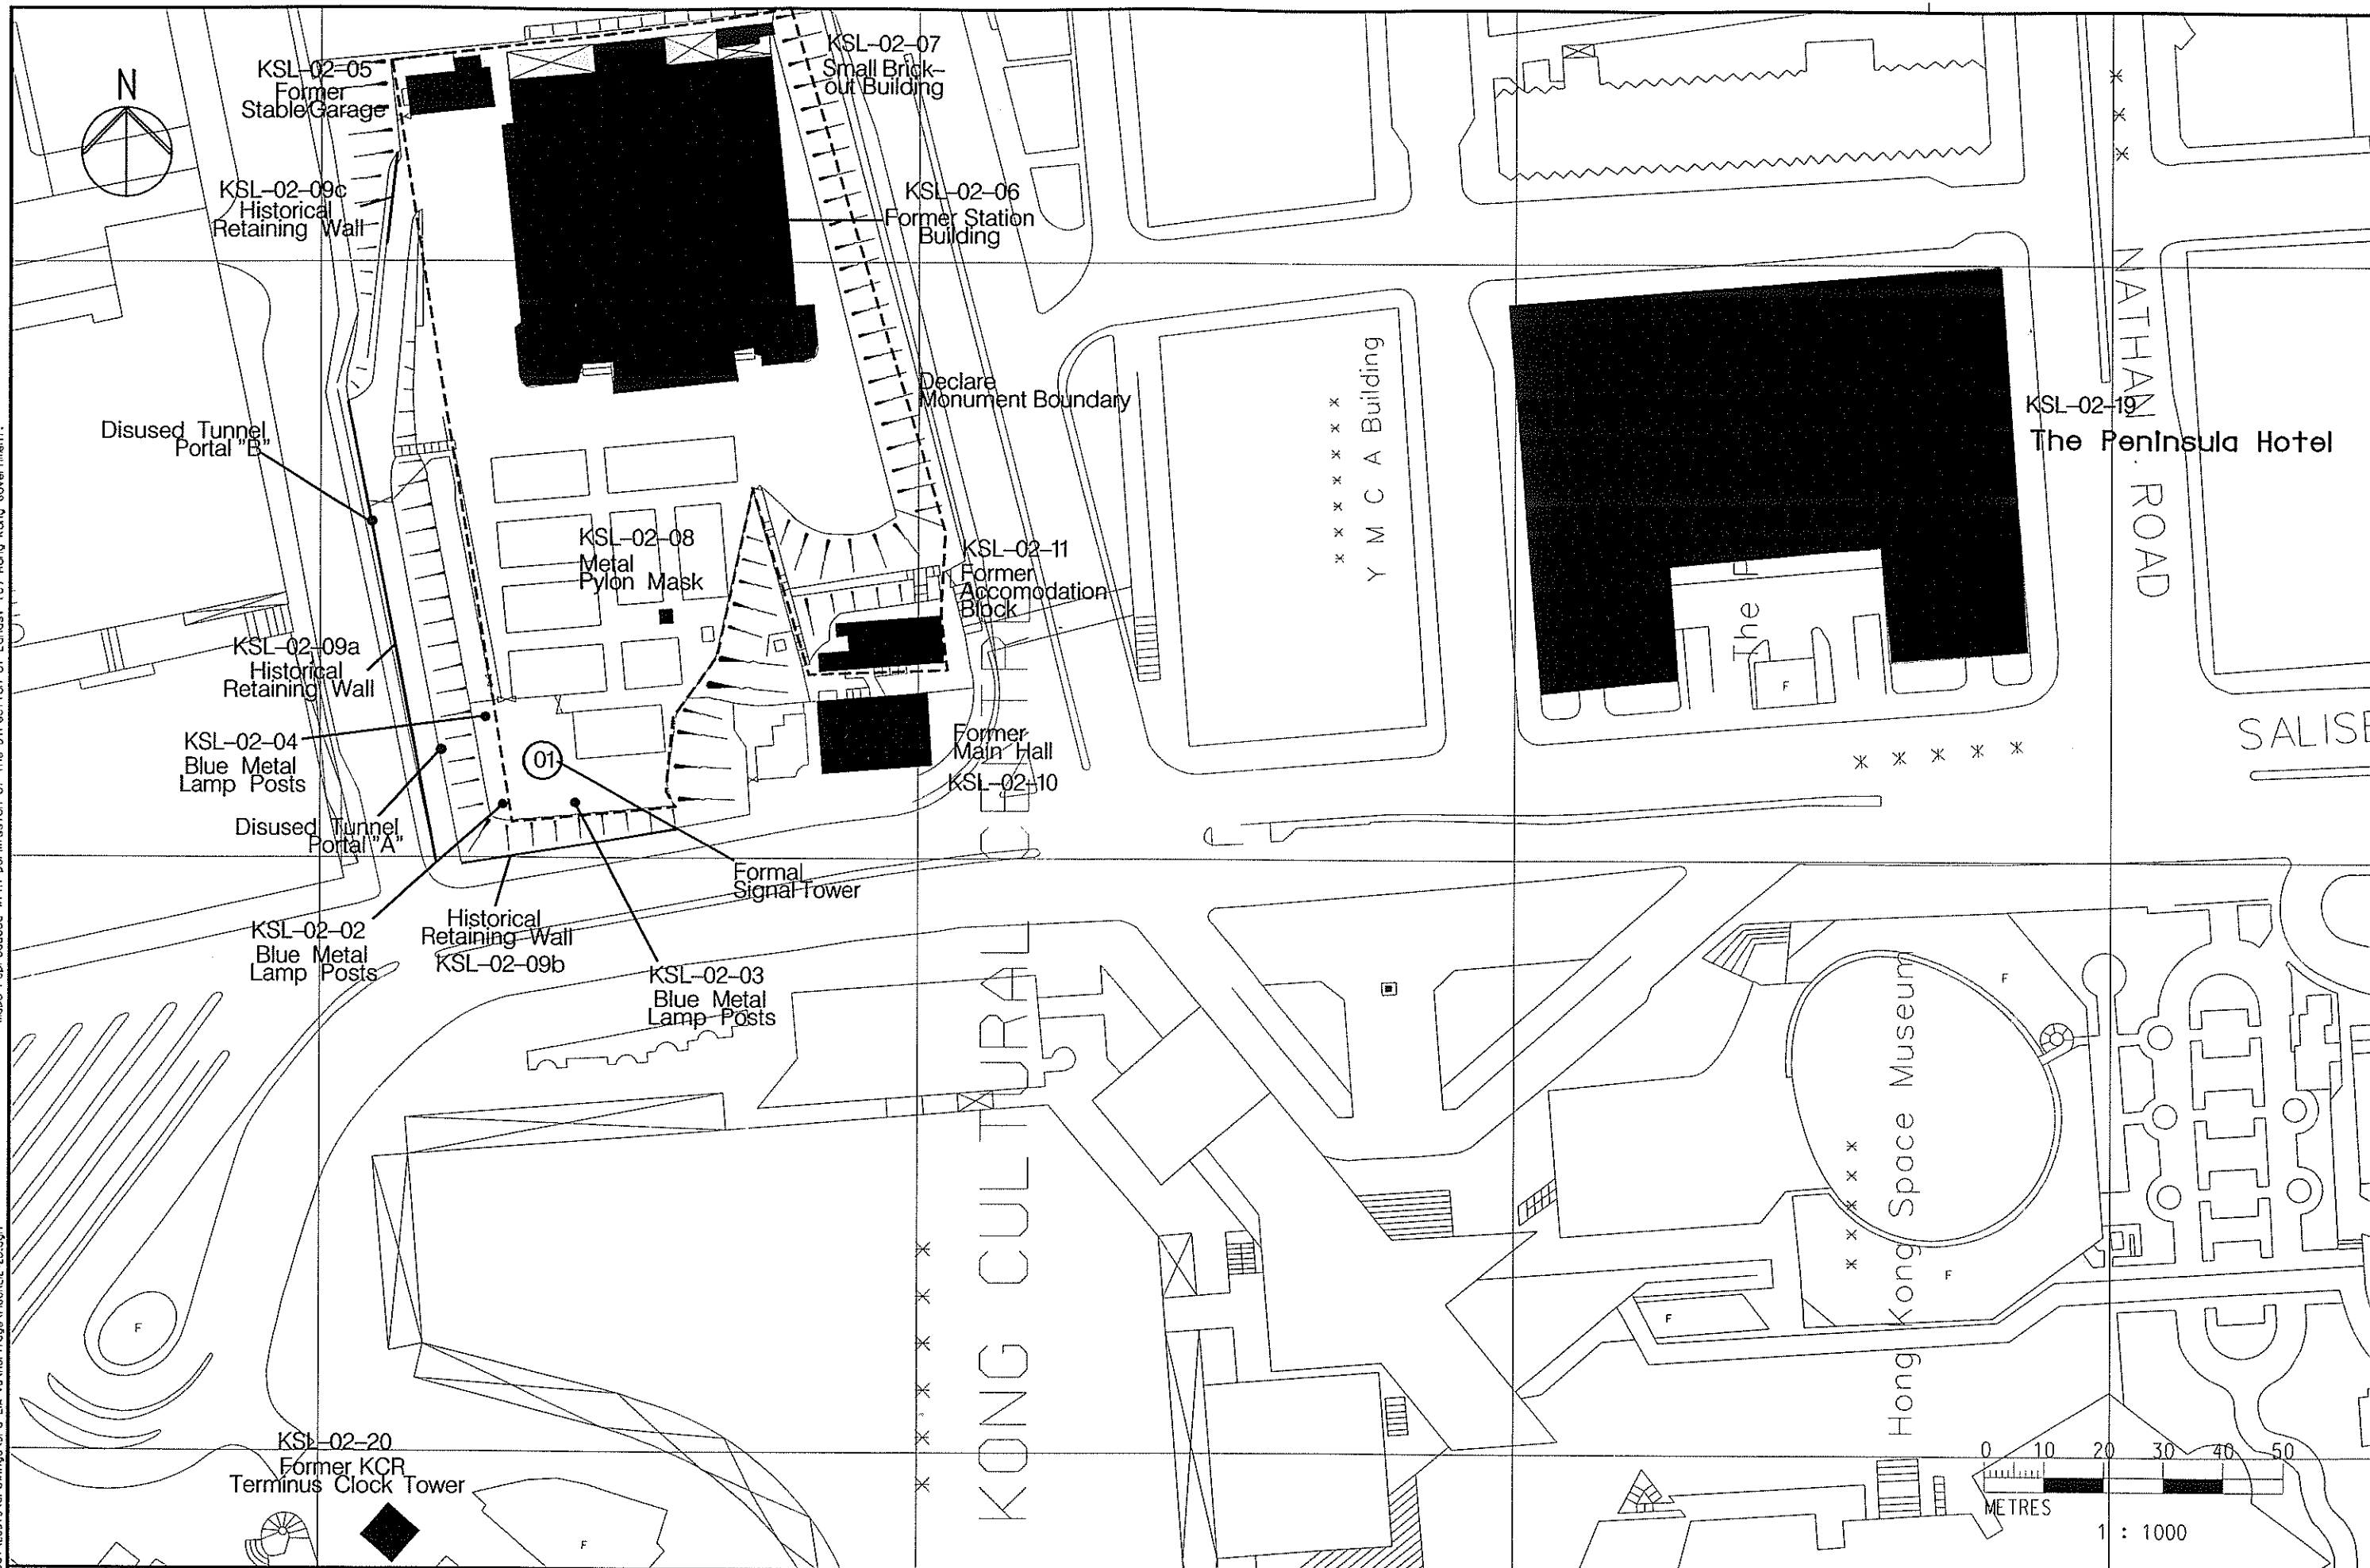

REV	DATE	BY	SUB	APP	DESCRIPTION
△	DEC2003	SW	FC	ST	EIA REPORT
△	NOV2003	SW	FC	ST	EIA REPORT
△	JUNE2003	SW	FC	ST	EIA REPORT
△	7MAR2003	SW	FC	ST	EIA REPORT (2ND DRAFT)
△	11OCT2002	SW	FC	ST	EIA REPORT (1ST DRAFT)

DESIGNED BY	SW
DRAWN BY	JF
CHECKED BY	FC
IN CHARGE	ST
DATE	5 DEC 2003

KCR 九廣鐵路公司

New Railway Projects
新鐵路策劃

Ove Arup & Partners Hong Kong Limited

ARUP


KOWLOON SOUTHERN LINK KSL GSA-5100
EIA & ASSOCIATED SERVICES

HERITAGE RESOURCES

CADD FILENAME	CADD DATE
SCALE	1:1000
DRAWING NUMBER	FIGURE 12-2-2
SHEET NO	STAGE CODE REV
2 OF 7	P E

Maps reproduced with permission of The Director of Lands. (C) Hong Kong Government.

FILENAME: G:\env\proj\act\23573\drawings\3rd EIA-V8\Heritage\FIGURE2-2c.dgn

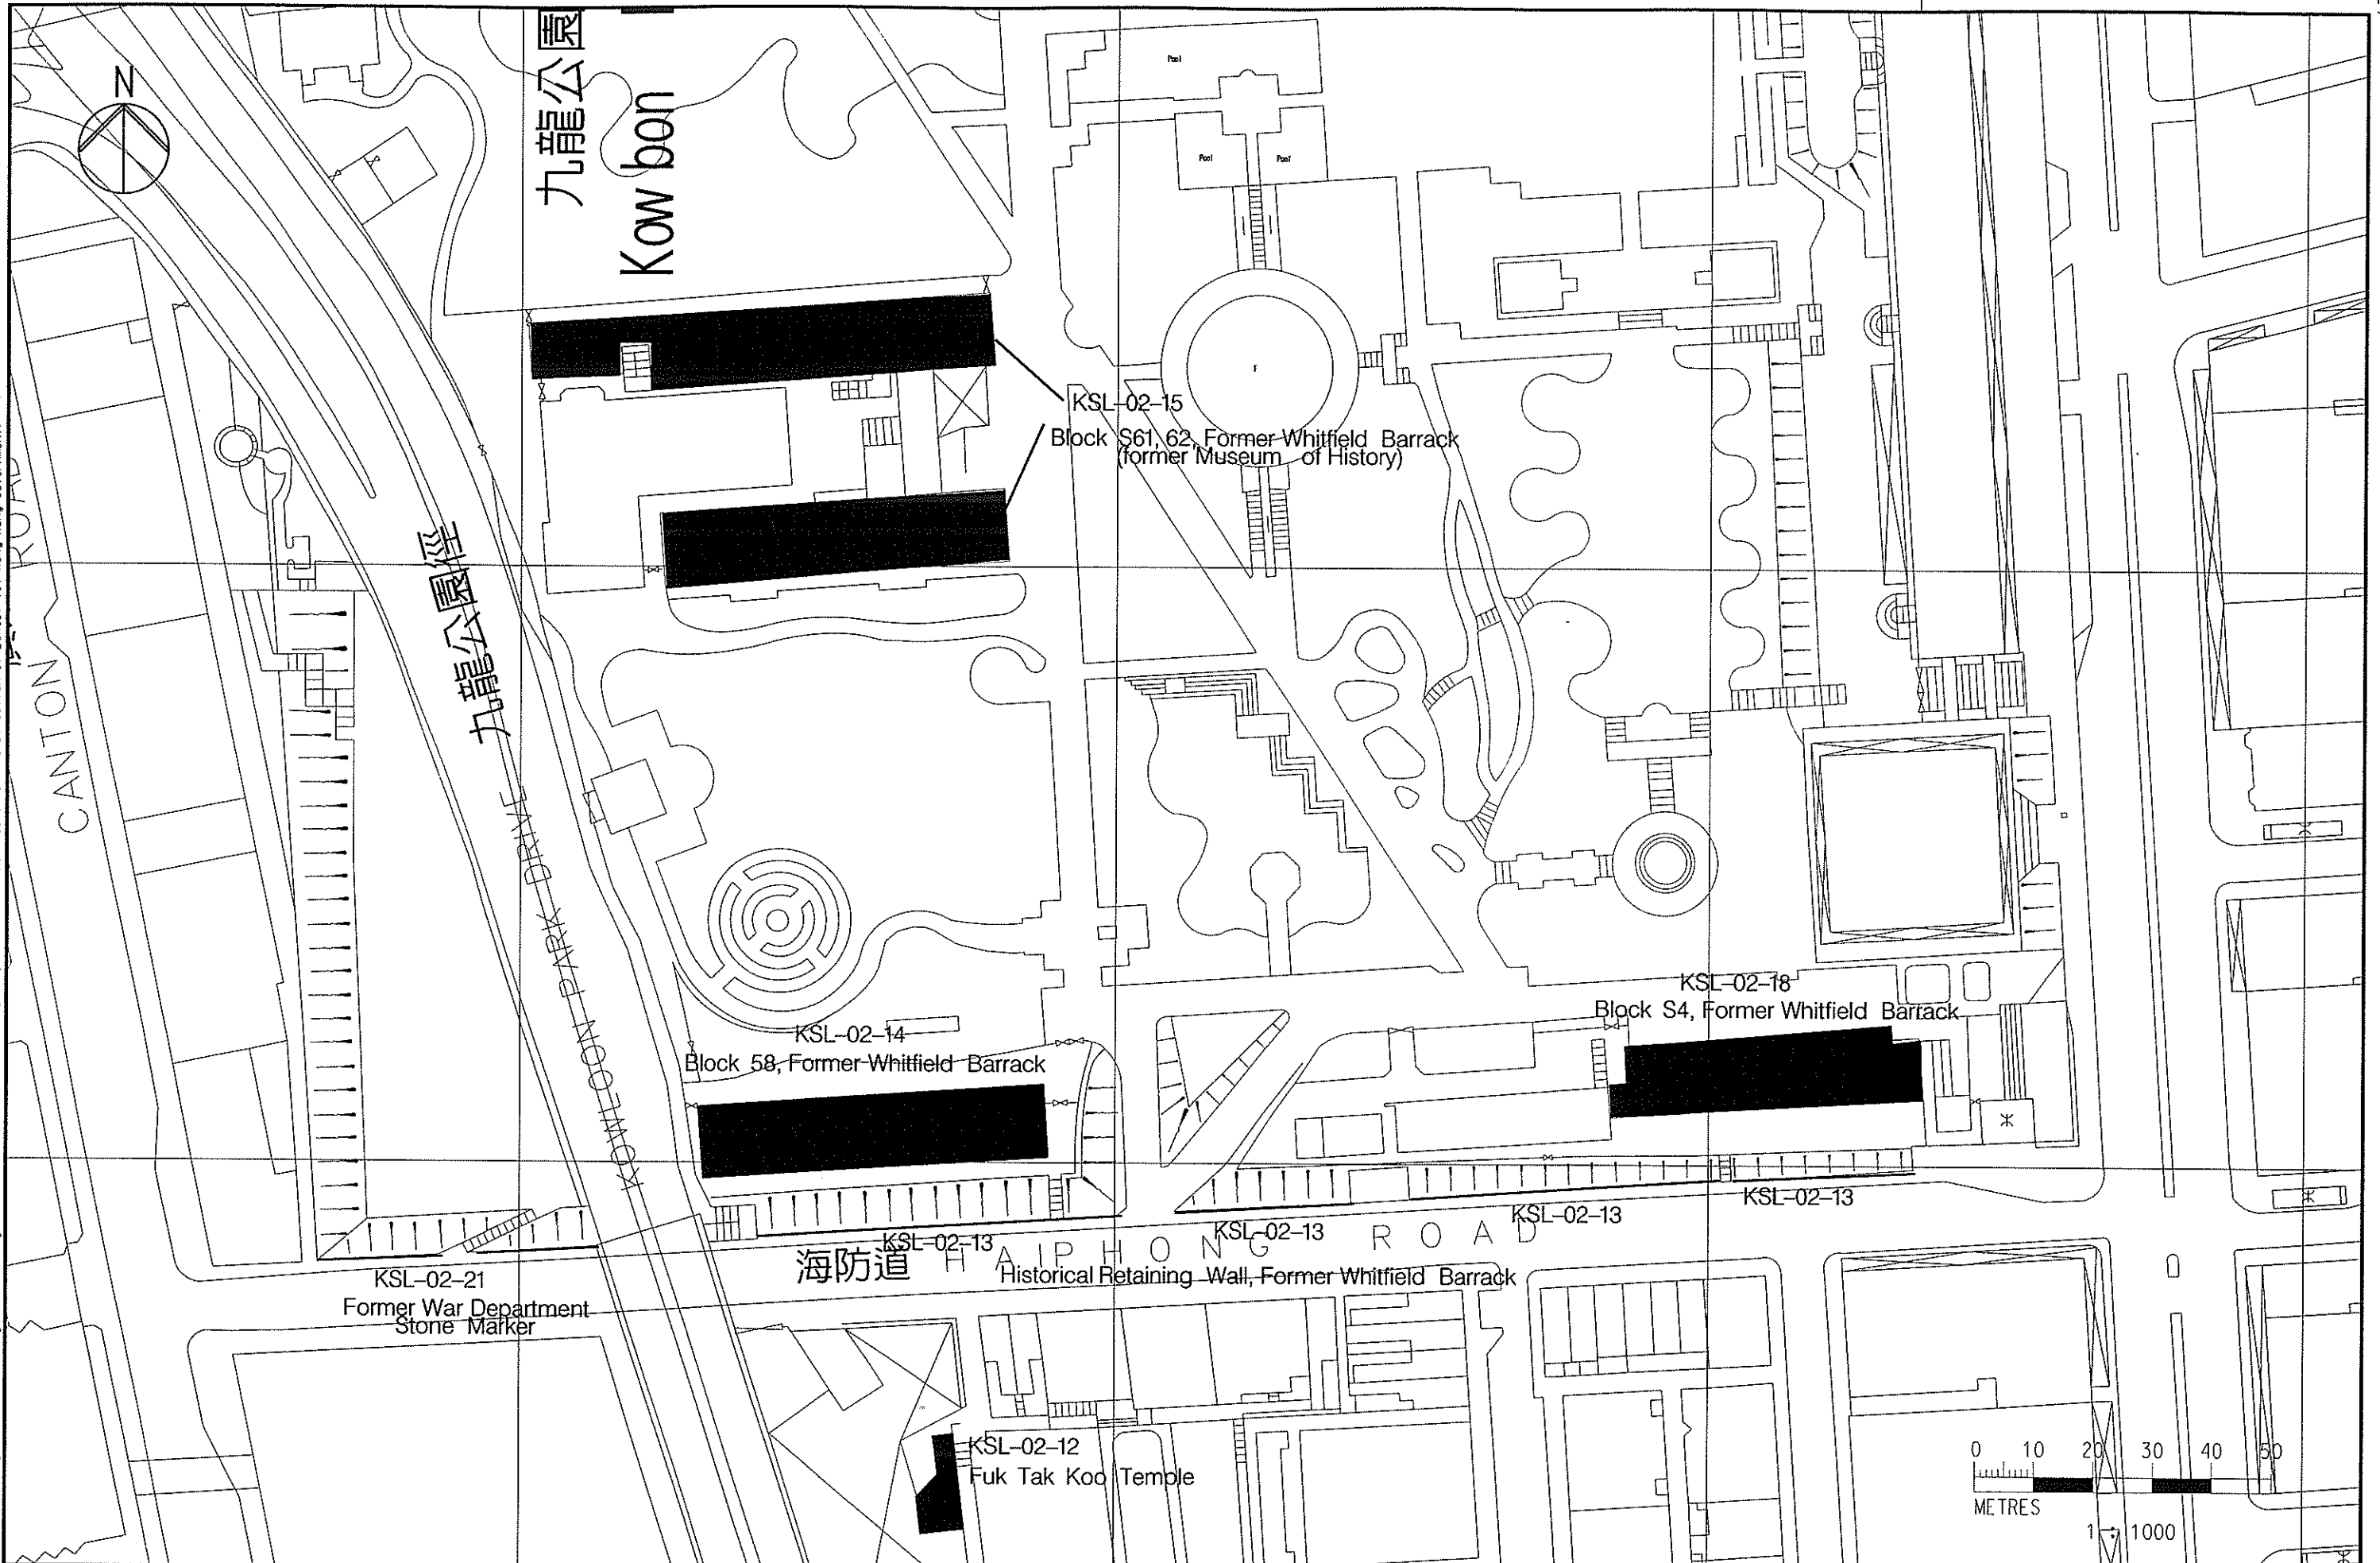

REV	DATE	BY	SUB	APP	DESCRIPTION
△	DEC2003	SW	FC	ST	EIA REPORT
△	NOV2003	SW	FC	ST	EIA REPORT
△	JUNE2003	SW	FC	ST	EIA REPORT
△	7MAR2003	SW	FC	ST	EIA REPORT (2ND DRAFT)
△	11OCT2002	SW	FC	ST	EIA REPORT (1ST DRAFT)

DESIGNED BY	SW
DRAWN BY	JF
CHECKED BY	FC
IN CHARGE	ST
DATE	5 DEC 2003



New Railway Projects
新鐵路策劃

Ove Arup & Partners Hong Kong Limited ARUP

KOWLOON SOUTHERN LINK KSL GSA-5100
EIA & ASSOCIATED SERVICES

HERITAGE RESOURCES

CADD FILENAME	CADD DATE
SCALE	1:1000
DRAWING NUMBER	FIGURE 12-2-3
SHEET NO	3 OF 7
STAGE CODE	P E

FILENAME: G:\env\proj\123573\drawings\3-d EIA-18\Heritage\FIGURE2-2a.dgn
 Maps reproduced with permission of The Director of Lands. (C) Hong Kong Government.



REV	DATE	BY	SUB	APP	DESCRIPTION
△	11OCT2002	SW	FC	ST	EIA REPORT (1ST DRAFT)
△	7MAR2003	SW	FC	ST	EIA REPORT (2ND DRAFT)
△	JUNE2003	SW	FC	ST	EIA REPORT
△	NOV2003	SW	FC	ST	EIA REPORT
△	DEC2003	SW	FC	ST	EIA REPORT

DESIGNED BY	SW
DRAWN BY	JF
CHECKED BY	FC
IN CHARGE	ST
DATE	5 DEC 2003



New Railway Projects
 新鐵路策劃
 Ove Arup & Partners Hong Kong Limited

KOWLOON SOUTHERN LINK KSL GSA-5100
EIA & ASSOCIATED SERVICES
HERITAGE RESOURCES

CADD FILENAME	CADD DATE
SCALE	1:1000
DRAWING NUMBER	FIGURE 12-2-4
SHEET NO	4 OF 7
STAGE CODE	P
REV	E

Maps reproduced with permission of The Director of Lands, (C) Hong Kong Government.

FILENAME: G:\env\project\23573\drawings\3rd EIA-V8\site\topo\Figure2-2a.dgn

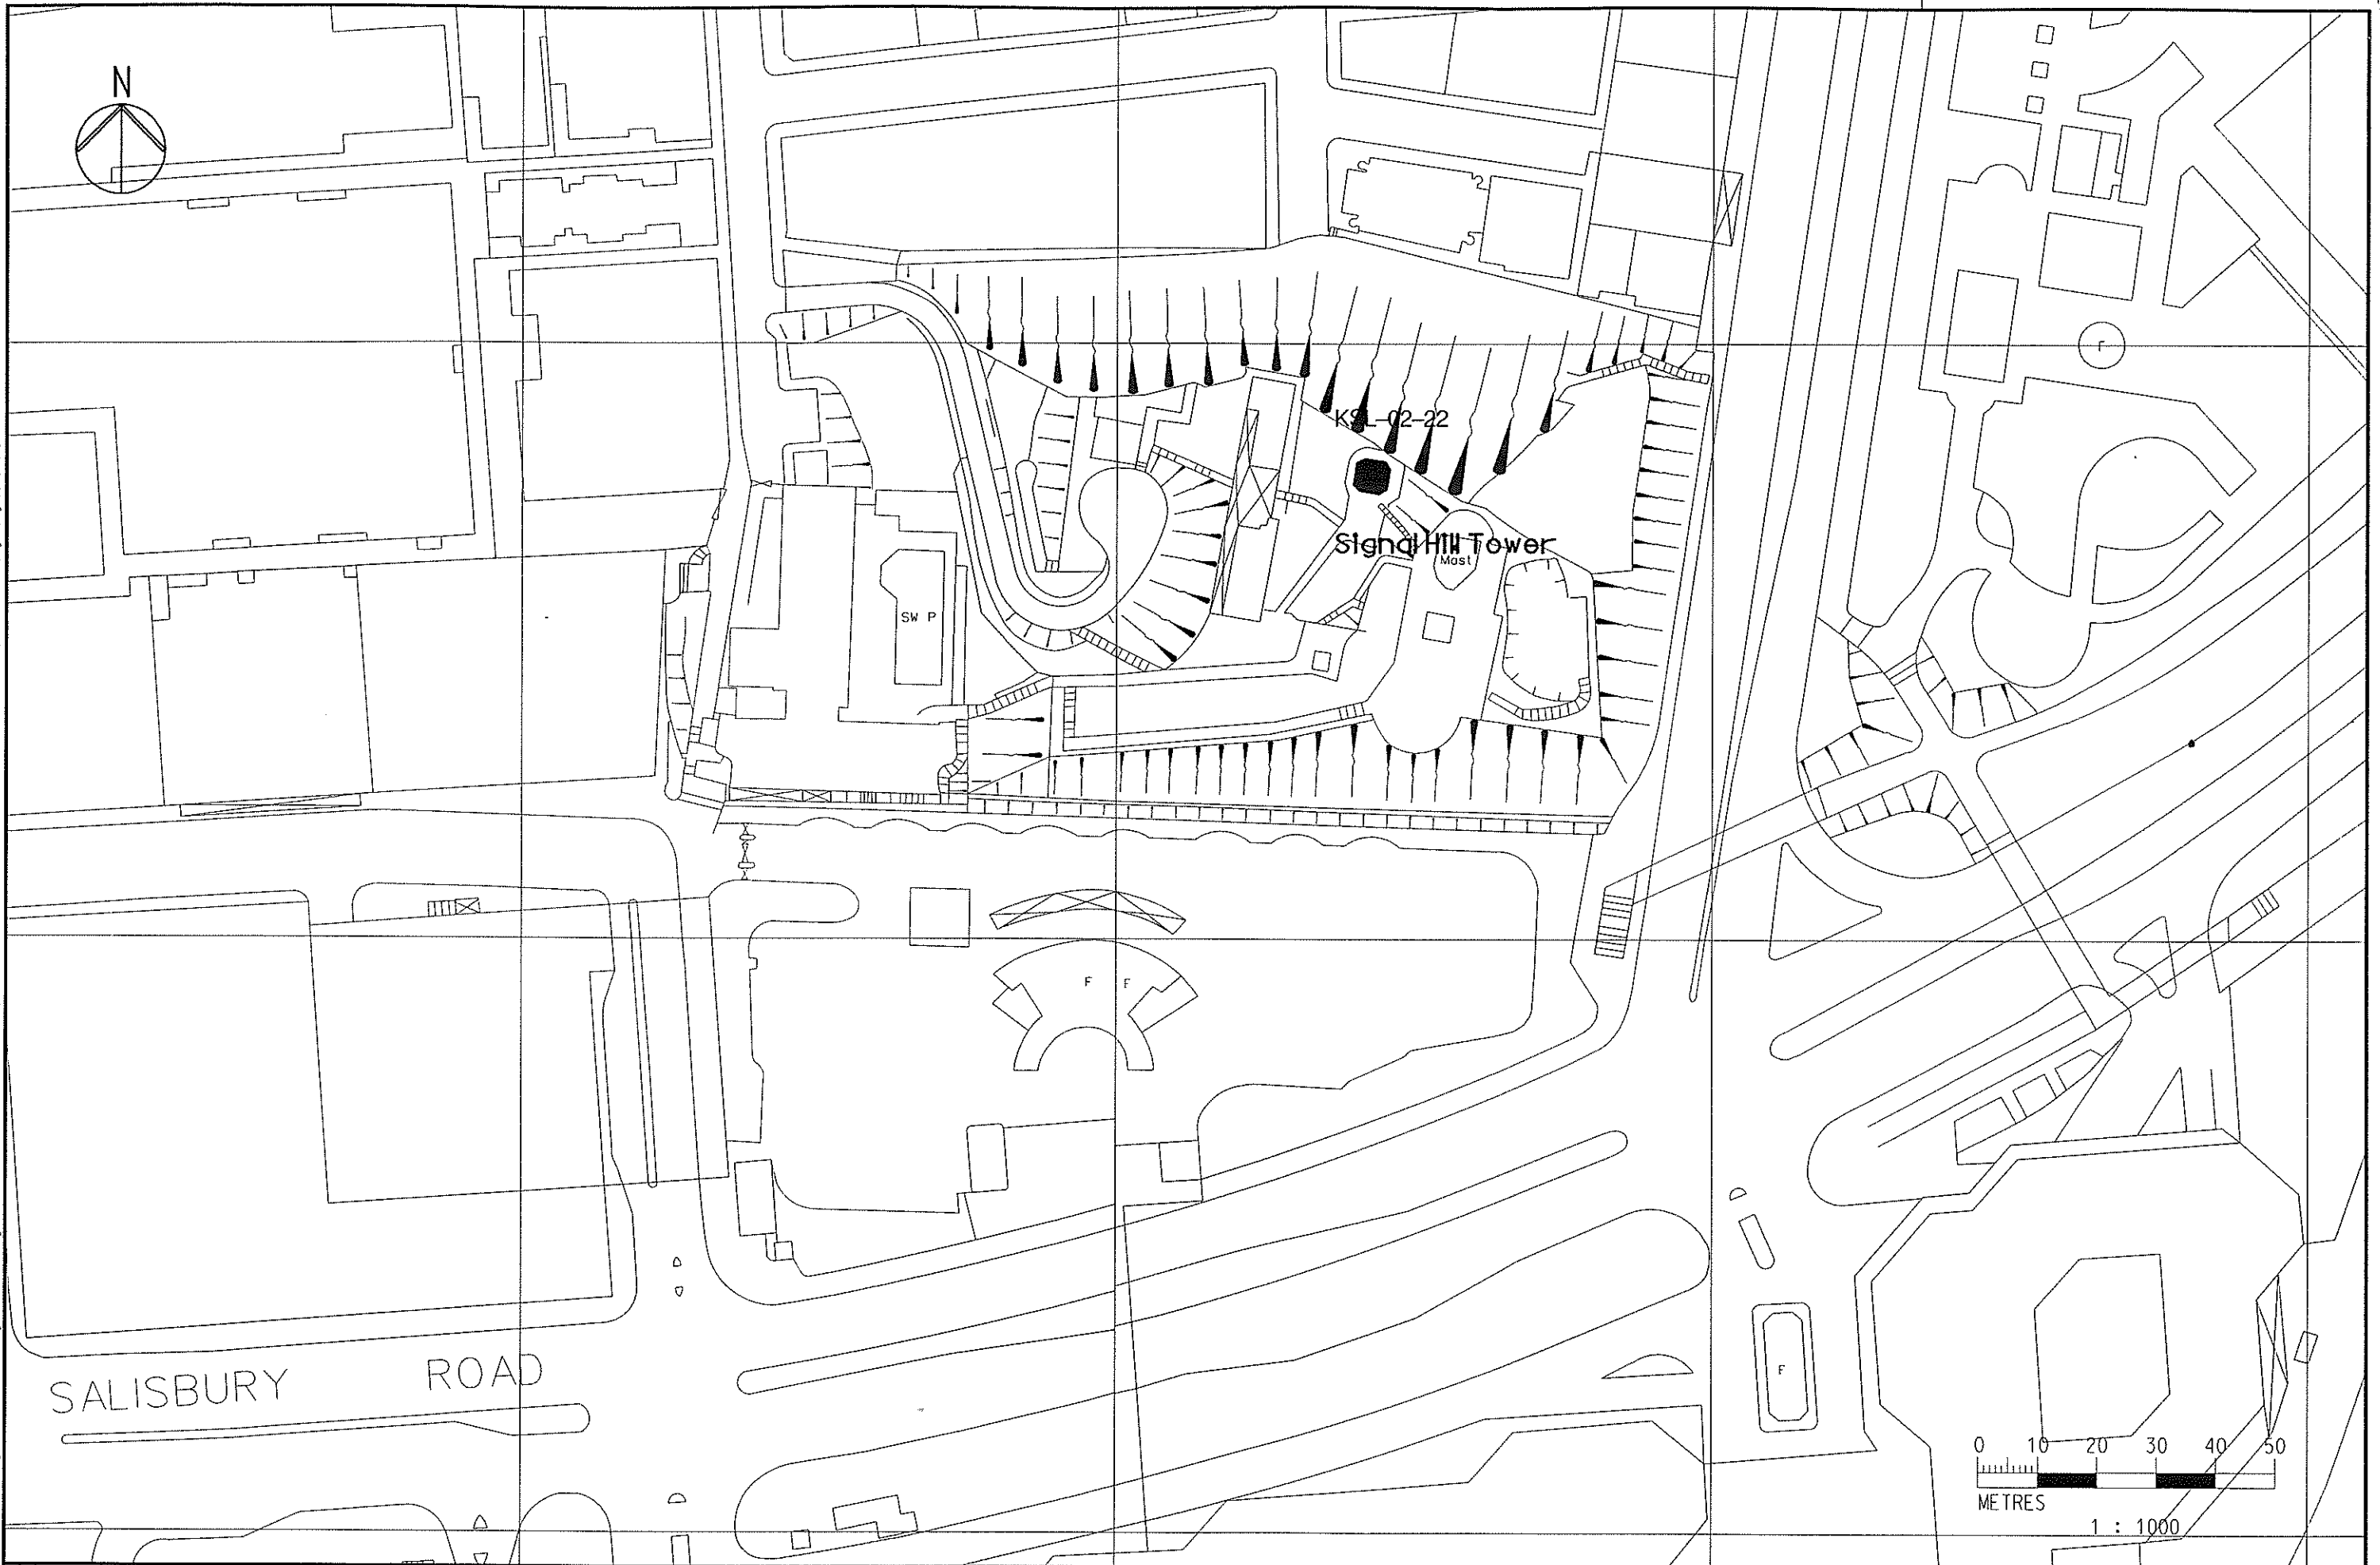

REV	DATE	BY	SUB	APP	DESCRIPTION
△	11OCT2002	SW	FC	ST	EIA REPORT (1ST DRAFT)
△	7MAR2003	SW	FC	ST	EIA REPORT (2ND DRAFT)
△	JUNE2003	SW	FC	ST	EIA REPORT
△	NOV2003	SW	FC	ST	EIA REPORT
△	DEC2003	SW	FC	ST	EIA REPORT

DESIGNED BY	SW
DRAWN BY	JF
CHECKED BY	FC
IN CHARGE	ST
DATE	5 DEC 2003

 **New Railway Projects**
新鐵路策劃

Ove Arup & Partners Hong Kong Limited **ARUP**

KOWLOON SOUTHERN LINK KSL GSA-5100
EIA & ASSOCIATED SERVICES

HERITAGE RESOURCES

CADD FILENAME	CADD DATE
SCALE	1:1000
DRAWING NUMBER	FIGURE 12-2-5
SHEET NO	STAGE CODE
5 OF 7	P E

Maps reproduced with permission of The Director of Lands, (C) Hong Kong Government.

FILENAME: G:\env\proj\231513\drawings\3rd_elo-v8\heri\c09\FIGURE12-26.dgn



REV	DATE	BY	SUB	APP	DESCRIPTION

REV	DATE	BY	SUB	APP	DESCRIPTION
▲	DEC2003	SW	FC	ST	EIA REPORT
▲	NOV2003	SW	FC	ST	EIA REPORT
▲	JUNE2003	SW	FC	ST	EIA REPORT
▲	7MAR2003	SW	FC	ST	EIA REPORT (2ND DRAFT)
▲	11OCT2002	SW	FC	ST	EIA REPORT (1ST DRAFT)

DESIGNED BY SW
 DRAWN BY JF
 CHECKED BY FC
 IN CHARGE ST
 DATE 5 DEC 2003

KCR 九廣鐵路
New Railway Projects
新鐵路策劃

Ove Arup & Partners Hong Kong Limited **ARUP**

KOWLOON SOUTHERN LINK KSL GSA-5100
EIA & ASSOCIATED SERVICES

HERITAGE RESOURCES

CADD FILENAME	CADD DATE
SCALE	1:1000
DRAWING NUMBER	FIGURE 12-2-6
SHEET NO	STAGE CODE / REV
6 OF 7	P E

Maps reproduced with permission of The Director of Lands, (c) Hong Kong Government.

FILENAME: g:\envy\p\0\obj\23571\dr\awings\3rd_elo-v8\heritaga\FIGURE12-2g.dgn



REV	DATE	BY	SUB	APP	DESCRIPTION

REV	DATE	BY	SUB	APP	DESCRIPTION
△	DEC2003	SW	FC	ST	EIA REPORT
△	NOV2003	SW	FC	ST	EIA REPORT
△	JUNE2003	SW	FC	ST	EIA REPORT
△	7MAR2003	SW	FC	ST	EIA REPORT (2ND DRAFT)
△	11OCT2002	SW	FC	ST	EIA REPORT (1ST DRAFT)

DESIGNED BY	SW
DRAWN BY	JF
CHECKED BY	FC
IN CHARGE	ST
DATE	5 DEC 2003

KCR
九廣鐵路

New Railway Projects
新鐵路策劃

Ove Arup & Partners Hong Kong Limited **ARUP**

KOWLOON SOUTHERN LINK KSL GSA-5100
EIA & ASSOCIATED SERVICES

HERITAGE RESOURCES

CADD FILENAME	EADD DATE
SCALE	1:1000
DRAWING NUMBER	FIGURE 12-2-7
SHEET NO	7 OF 7
STAGE CODE	P
REV	E