


Legend

- Type 1 - Resilient baseplate
- Type 2 - 12.5Hz FST
- Type 3 - 12.5Hz Modified FST
- Type 4 - 10Hz Modified FST

200m

FILENAME: G:\env\proj\fact\235373\drawings\3rd EIA\48\FigureA\Figure7-4.dgn
 Maps reproduced with permission of The Director of Lands. (C) Hong Kong Government.

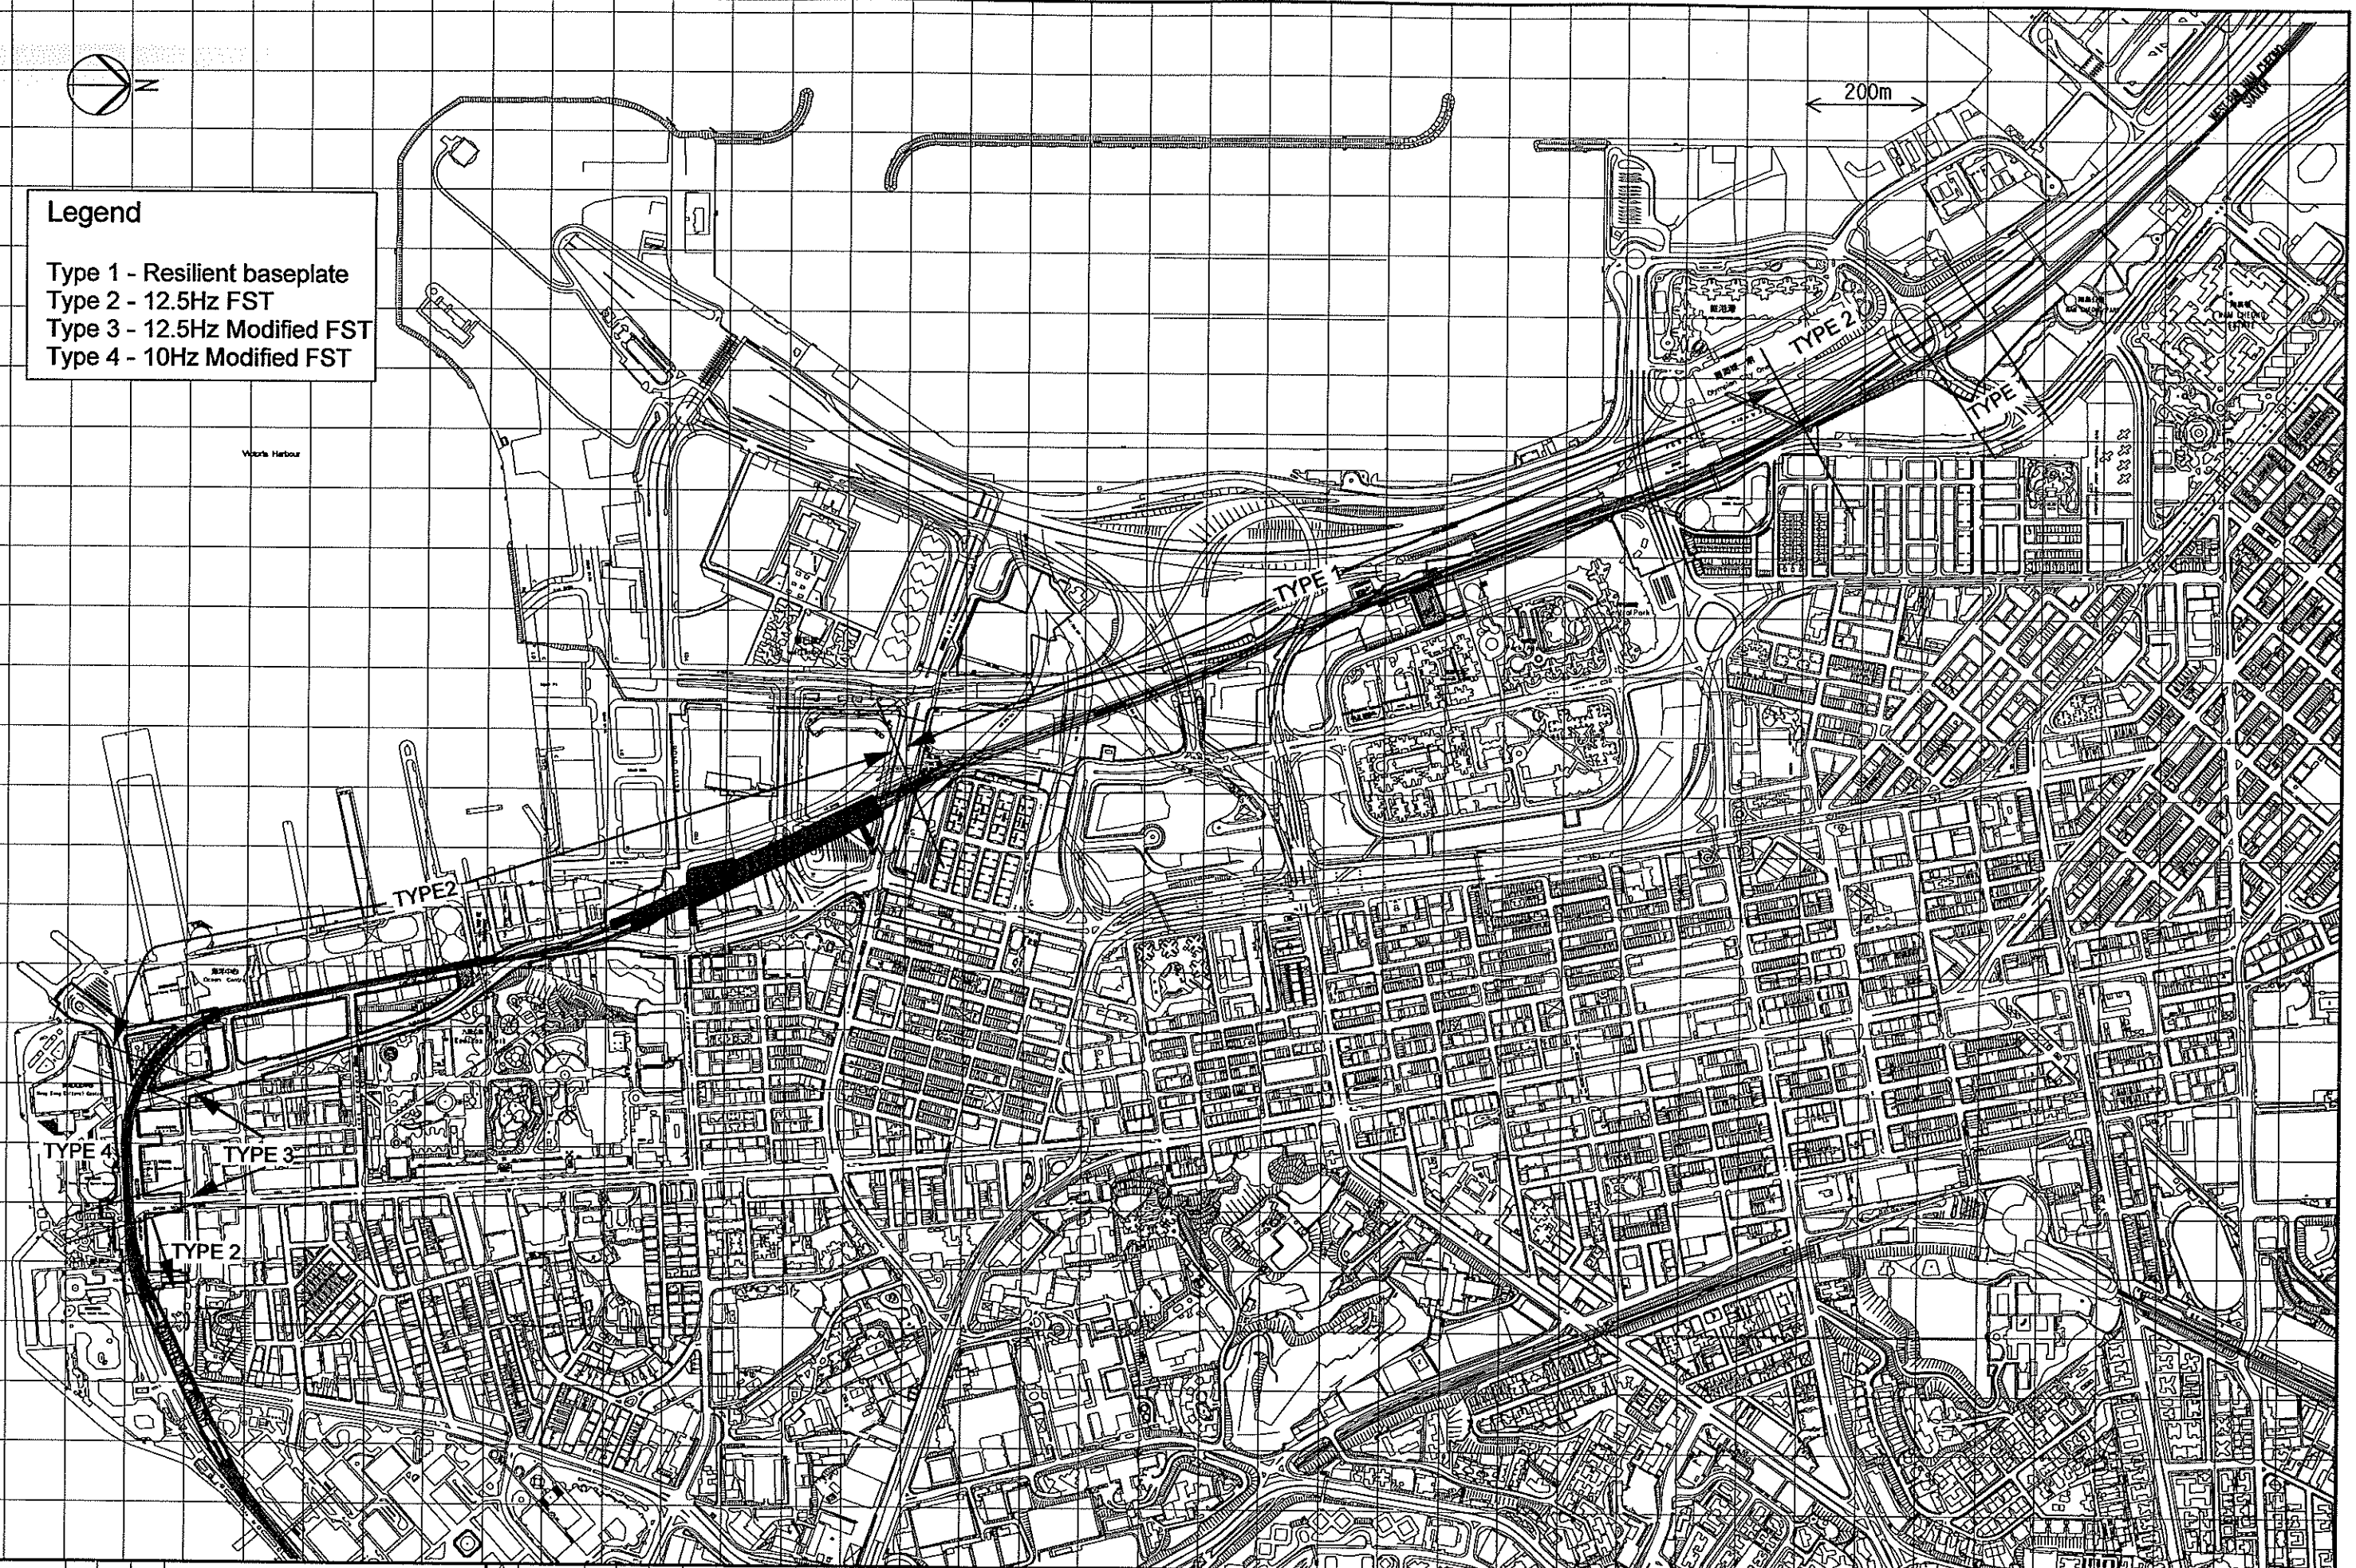

REV	DATE	BY	SUB	APP	DESCRIPTION

REV	DATE	BY	SUB	APP	DESCRIPTION
▲	DEC2003	SW	FC	ST	EIA REPORT
▲	NOV2003	SW	FC	ST	EIA REPORT
▲	JUNE2003	SW	FC	ST	EIA REPORT
▲	7MAR2003	SW	FC	ST	EIA REPORT (2ND DRAFT)
▲	11OCT2002	SW	FC	ST	EIA REPORT (1ST DRAFT)

DESIGNED BY	SW
DRAWN BY	JF
CHECKED BY	FC
IN CHARGE	ST
DATE	5 DEC 2003



New Railway Projects
新鐵路策劃

Ove Arup & Partners Hong Kong Limited **ARUP**

KOWLOON SOUTHERN LINK KSL GSA-5100
EIA & ASSOCIATED SERVICES
PROPOSED TRACKFORM
LOCATION

ADD FILENAME	CADD DATE
SCALE	1 : 10000 @ A3
DRAWING NUMBER	FIGURE 7-4
SHEET NO	STAGE CODE REV
P	E