




SIU HO WAN RAW WATER BOOSTER PUMPING STATION (PROPOSED SITE)

SIU HO WAN WATER TREATMENT WORKS BOUNDARY

PROPOSED SIU HO WAN WATER TREATMENT WORKS EXTENSION

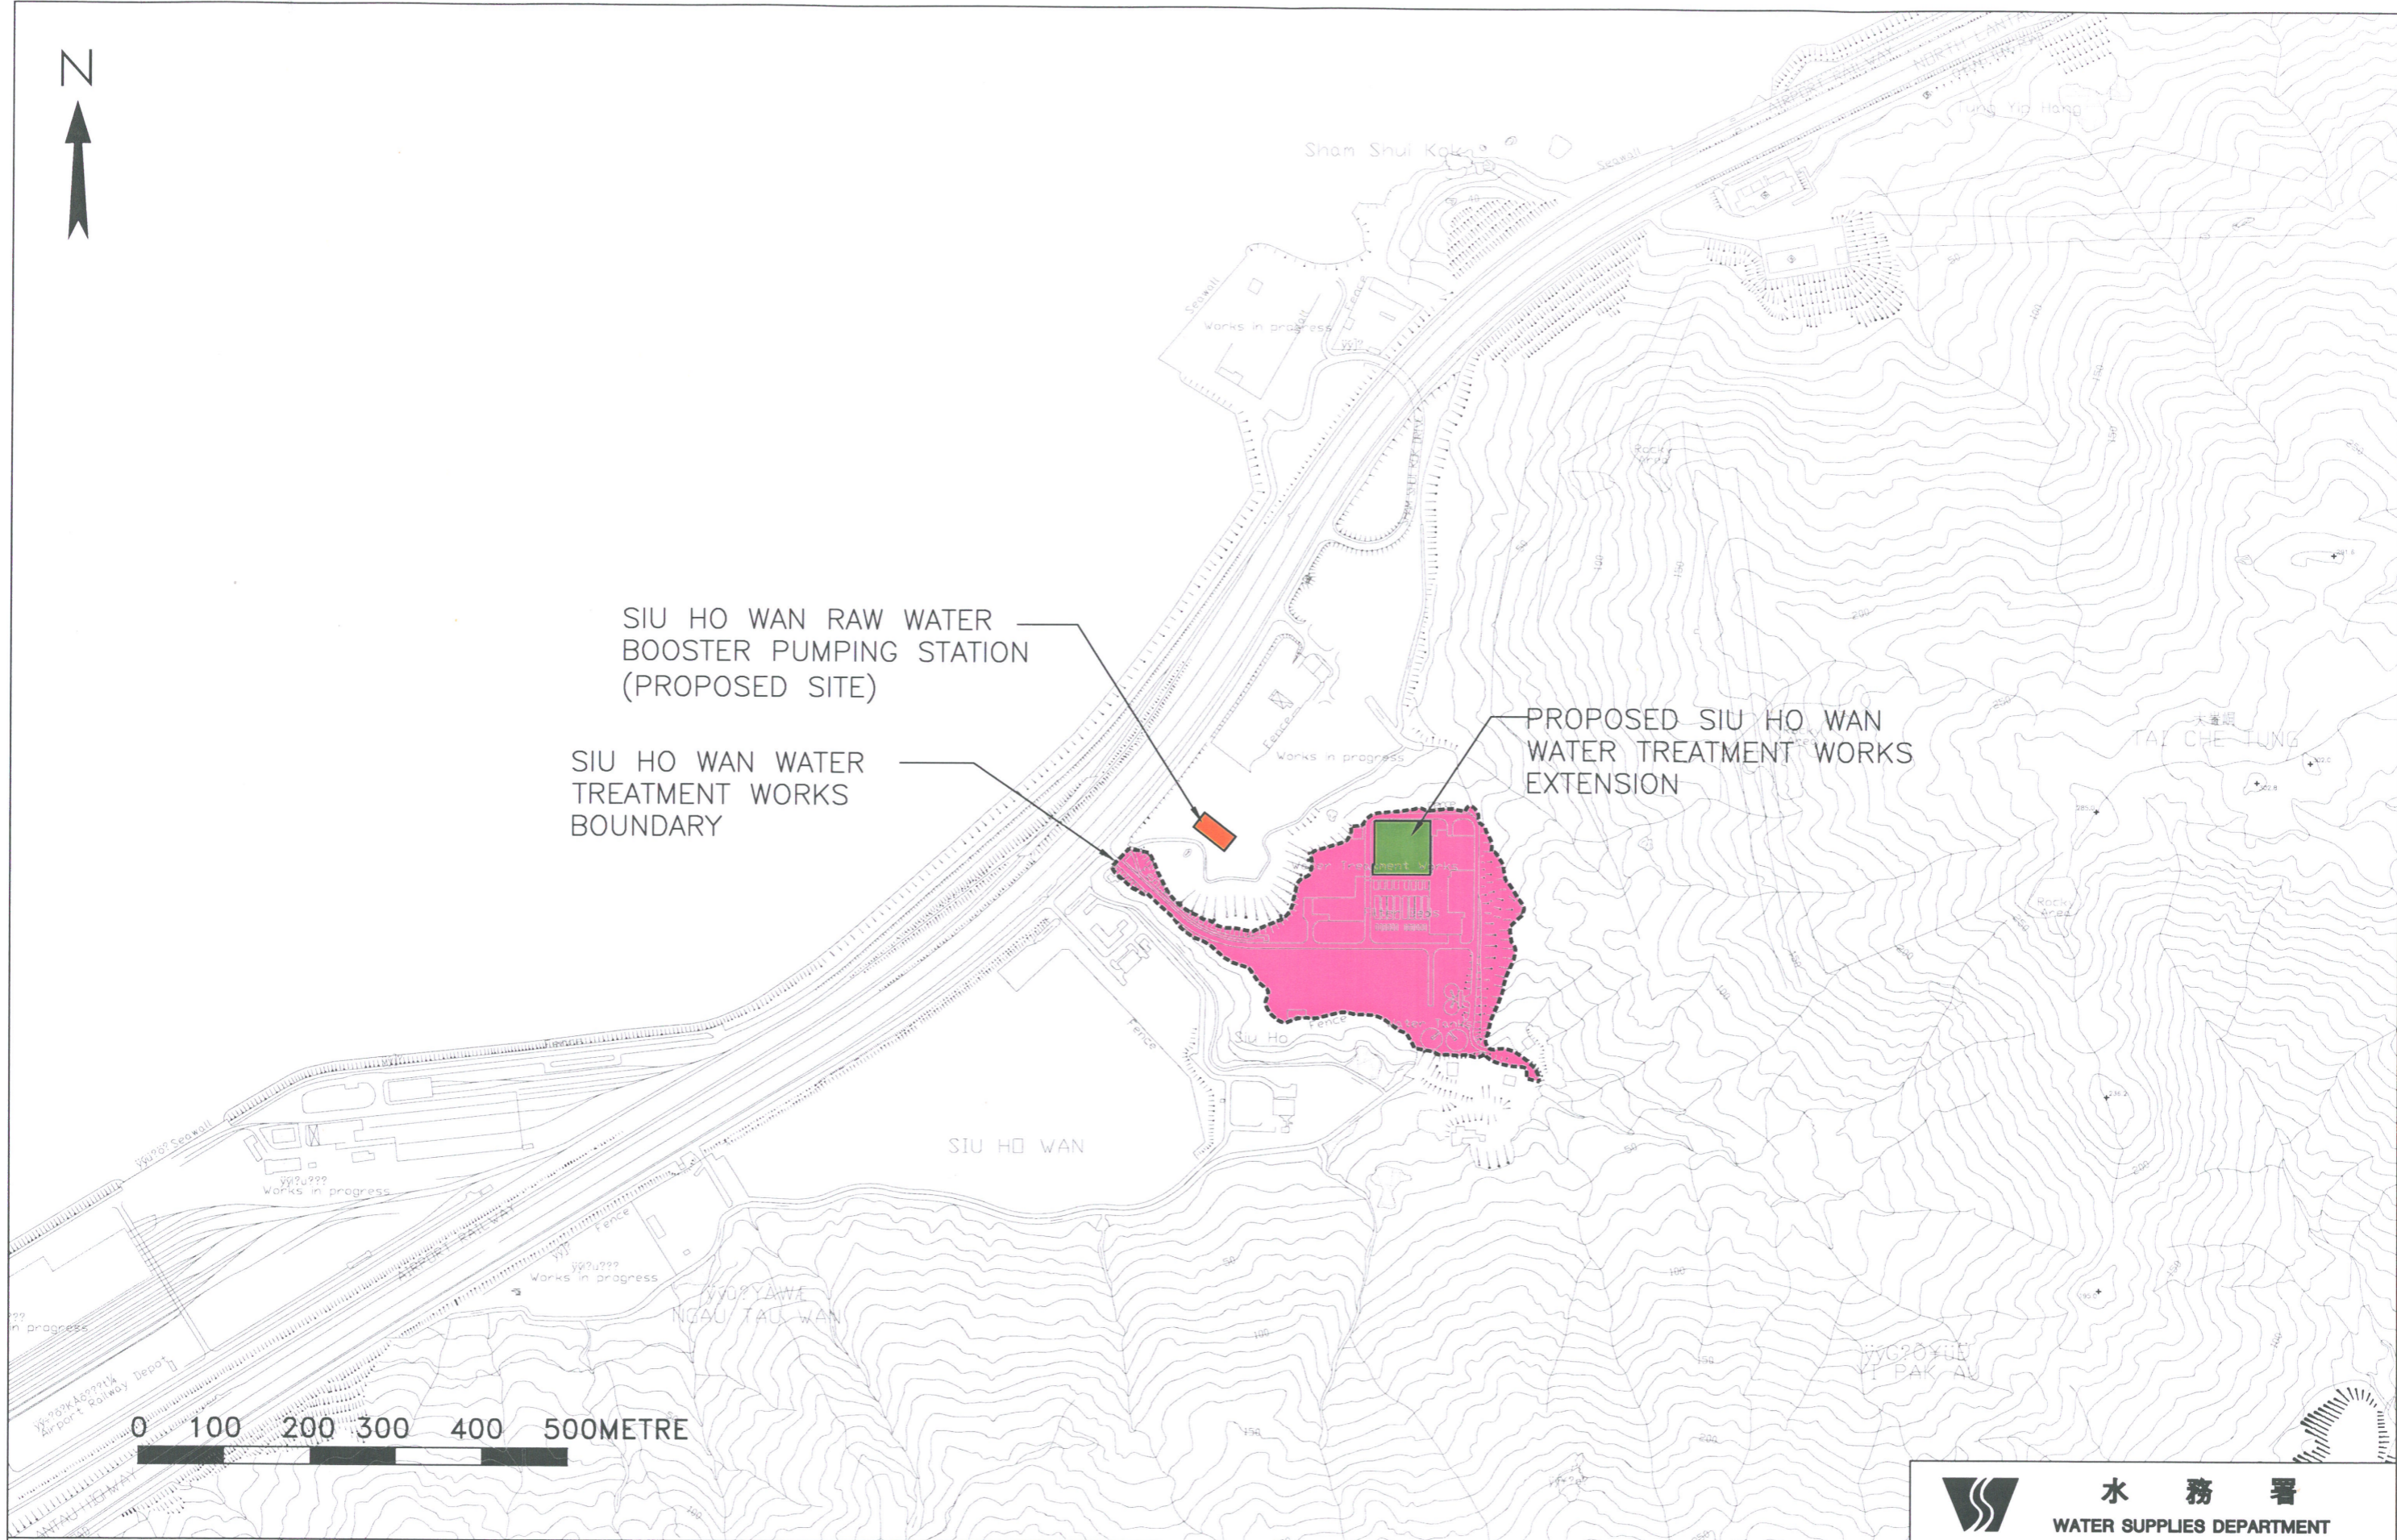

水務署
WATER SUPPLIES DEPARTMENT

SCALE	As Shown	DATE	AUG 2004
CHECK	-	DRAWN	AKYL
JOB No.	71503	DRAWING No.	1.1
		REV	-

Agreement No. CE 75/2002 (WS)
Extension of Siu Ho Wan Water Treatment Works - Investigation
LOCATION PLAN - SIU HO WAN

M&E
Metcalf & Eddy Ltd
茂迪工程顧問有限公司