


SECTION E
SCALE 1:100
PD0505

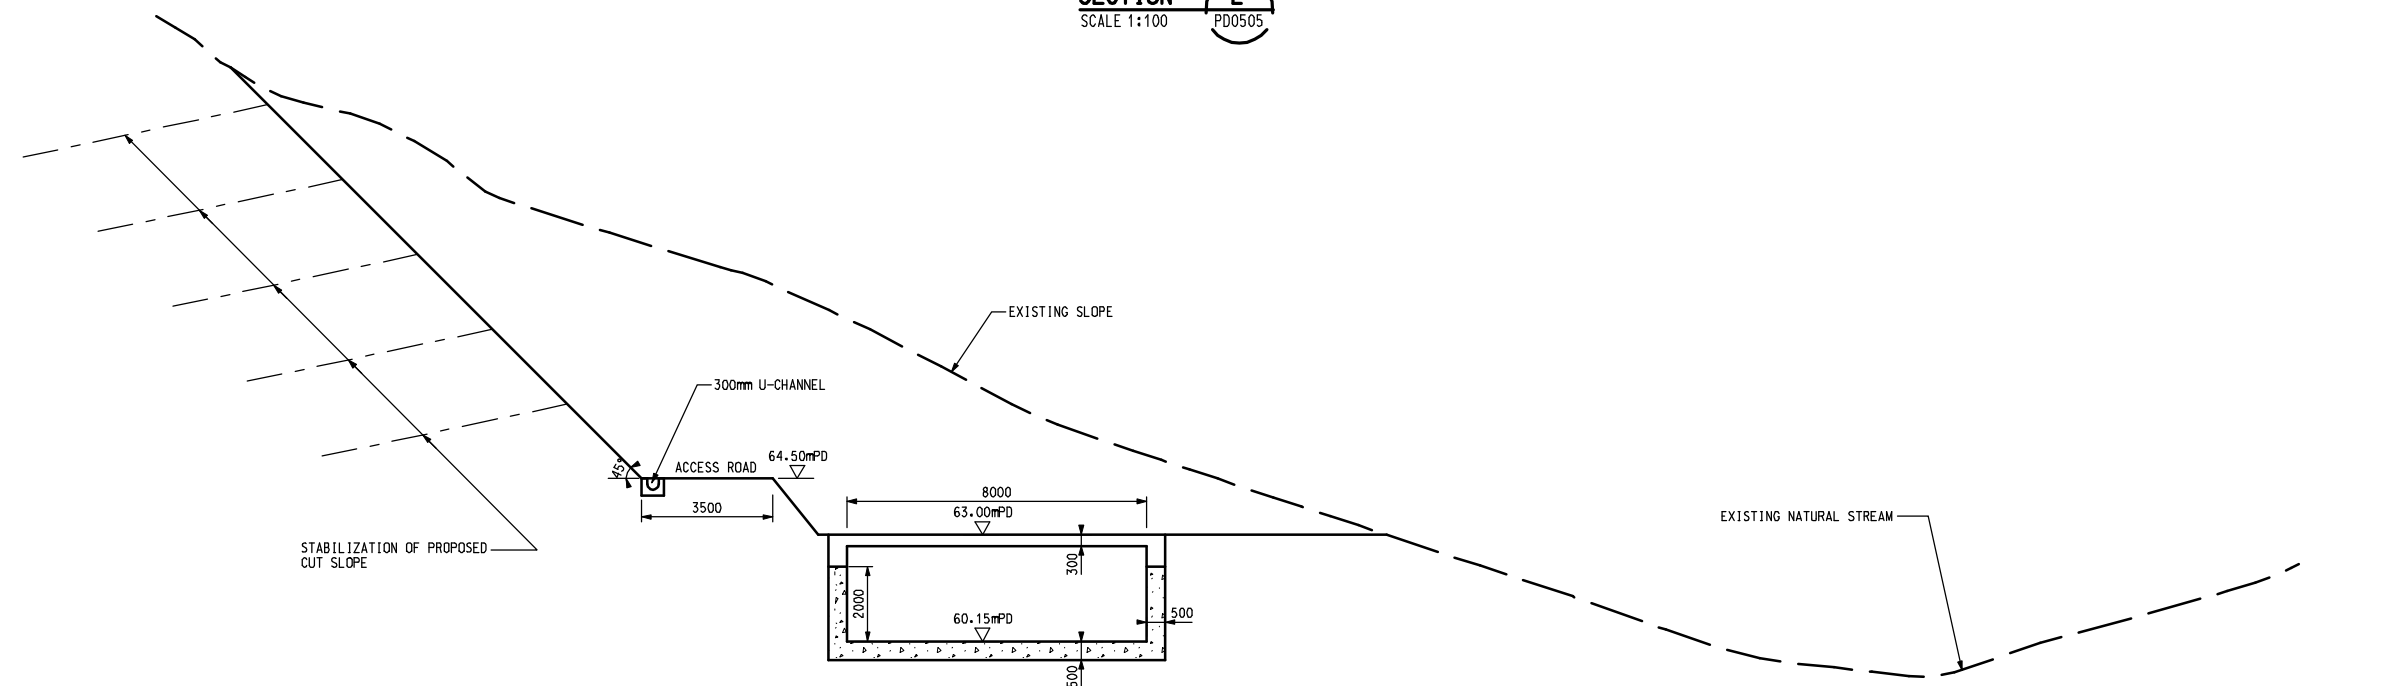

SECTION F
SCALE 1:100
PD0505



Key Plan:

Notes:

1. CO-ORDINATES REFER TO HONG KONG METRIC GRID (1980).
2. ALL LEVELS ARE IN METRES ABOVE PRINCIPAL DATUM (P.D.).
3. ALL DIMENSIONS ARE IN MILLIMETRES UNLESS OTHERWISE STATED.

Key to symbols

Rev	Date	Drawn	Description	Ch'kd	App'd
01	MAR 05	EL	FOR EIA REPORT		

Client

The Government of the Hong Kong
Special Administrative Region
Drainage Services Department

Consulting Engineers

Mott Connell Ltd.

in Association with
MVA Hong Kong Ltd EDAW Earth Asia Ltd Environmental Resources
WL/Delft Hydraulics Ltd Chesterton Petty Ltd Management

Project

**Drainage Improvement in
Tsuen Wan and Kwai Chung -
Tsuen Wan Drainage Tunnel -
Investigation**

Title

**INTAKE I-3 -
SECTIONS
(SHEET 3 OF 3)**

Designed	CF	EL	Eng.Chk.	MT	
Drawn	EL	EL	Approved	TMC	
Dwg.Chk.	KN		Scale	AS SHOWN	
Project	204417				Status
CAD file	j:\204417\drawing\figure eia report\FIGURE2.22-01.dgn				
Drawing No.	FIGURE 2.22				Rev 01

This document should not be relied on or used in circumstances other than those for which it was originally prepared and for which Mott Connell Ltd was commissioned. Mott Connell Ltd accepts no responsibility for this document to any other party other than the person by whom it was commissioned.

© COPYRIGHT RESERVED