




**Existing View**

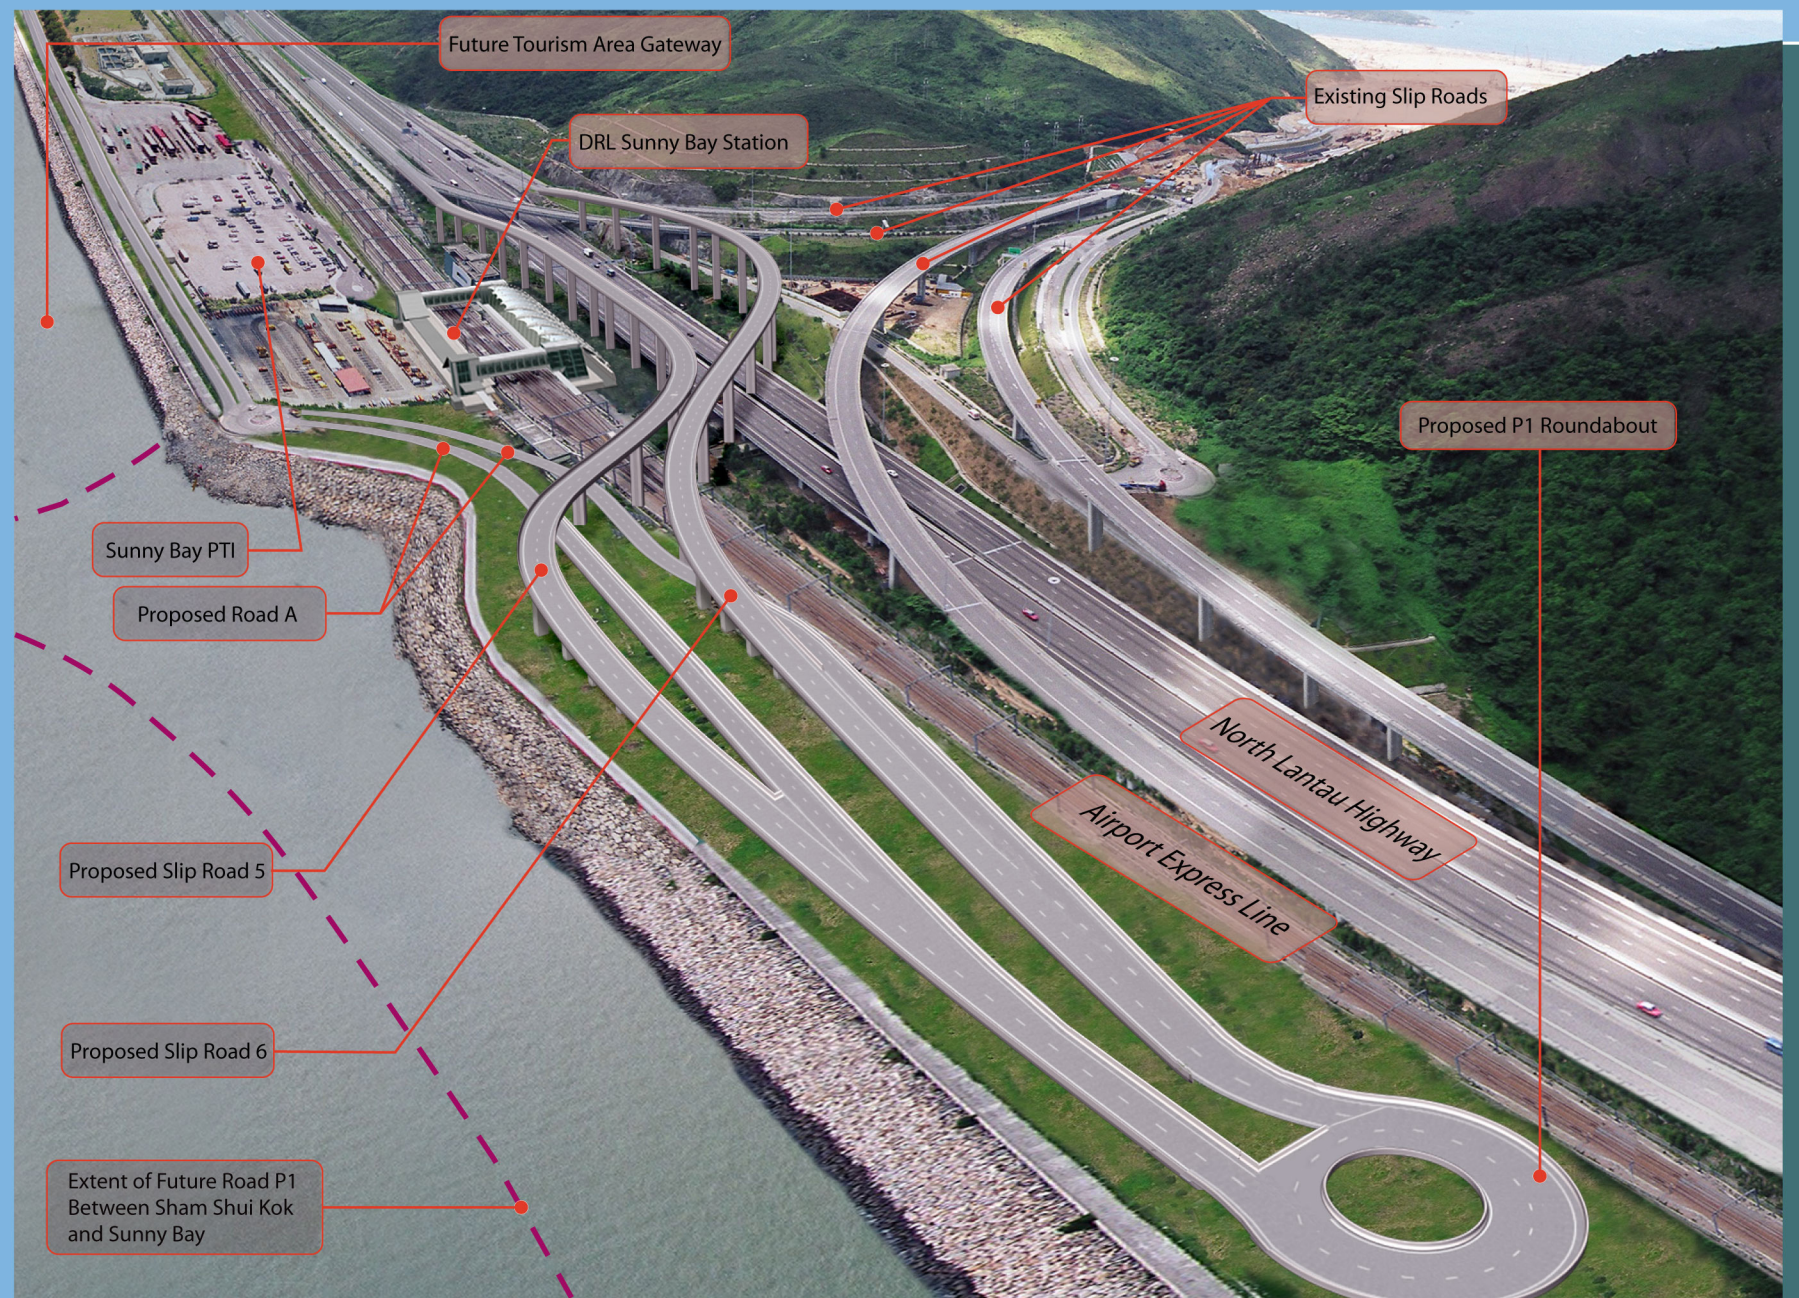

**Aerial View of Proposed Project**

ROAD P1 ADVANCE WORKS AT SUNNY BAY ON LANTAU ISLAND  
**AERIAL VIEW OF PROPOSED PROJECT**  
**Photomontage**

Title	Road P1 Advance Works at Sunny Bay on Lantau Island 大嶼山P1號道路欣澳段的前期工程	Scale	Project No. 91800	MAUNSELL   AECOM 茂盛(亞洲)工程顧問有限公司
	Proposed Project 擬建道路計劃	Date April 2005	Figure No. 10.5	