

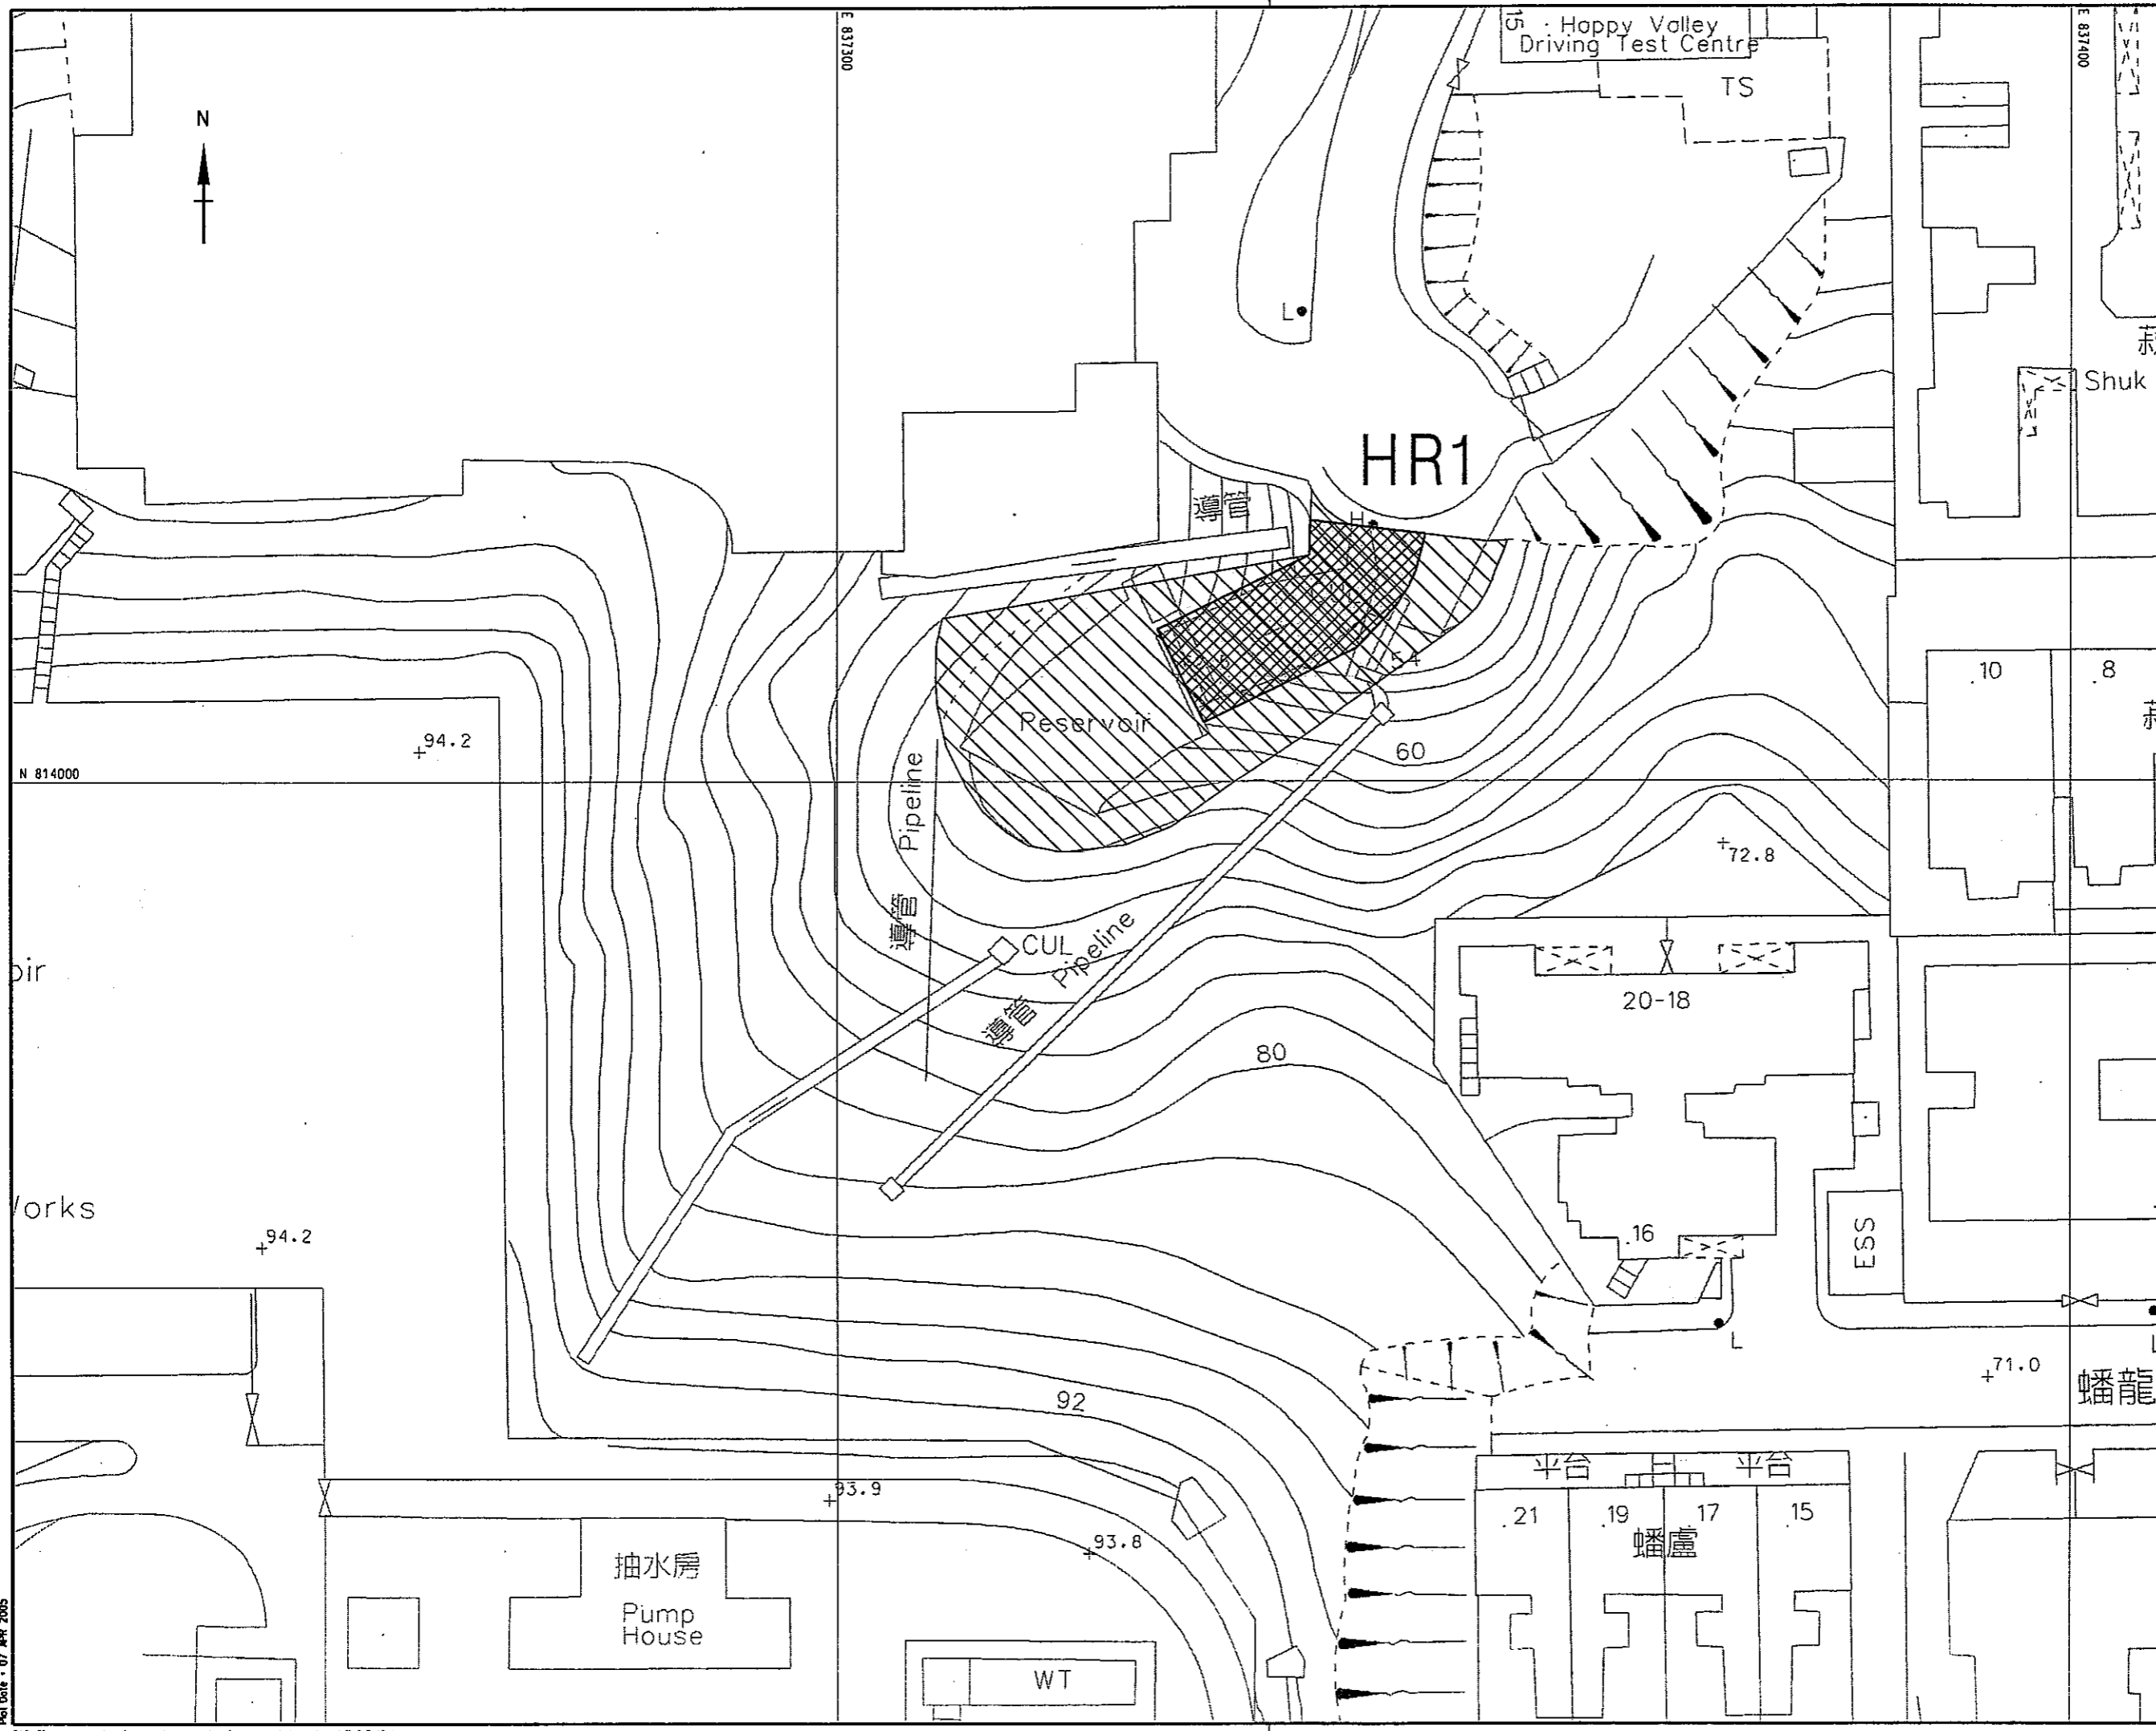


LEGEND :

-  TEMPORARY WORKS AREA
-  PERMANENT ALIENATION OF LAND FOR SHAFT CHAMBER



A.	02/05	ADDED WSD RESERVE AND DELETED SLOPE REMEDIAL WORKS AREA	TY
Revision	Date	Description	Initial
	Designed	Checked	Drawn
	Checked	Drawn	Checked
Initial	TY	DCA	SZ
Date	01/04	01/04	01/04

Approved

Agreement no. CE 25/2002 (DS)

Contract title
DRAINAGE IMPROVEMENT IN NORTHERN HONG KONG ISLAND - HONG KONG WEST
DRAINAGE TUNNEL AND LOWER CATCHMENT IMPROVEMENT - INVESTIGATION

Drawing title
LAND REQUIREMENT PLAN - SHAFT HR1 (SHEET 13 OF 35)

Drawing no. FIGURE 2.3-13
Scale 1:500 (A3)

 香港特別行政區政府渠務署
THE GOVERNMENT OF THE HONG KONG SPECIAL ADMINISTRATIVE REGION
DRAINAGE SERVICES DEPARTMENT

 BLACK & VEATCH HONG KONG LIMITED
博威工程顧問有限公司