


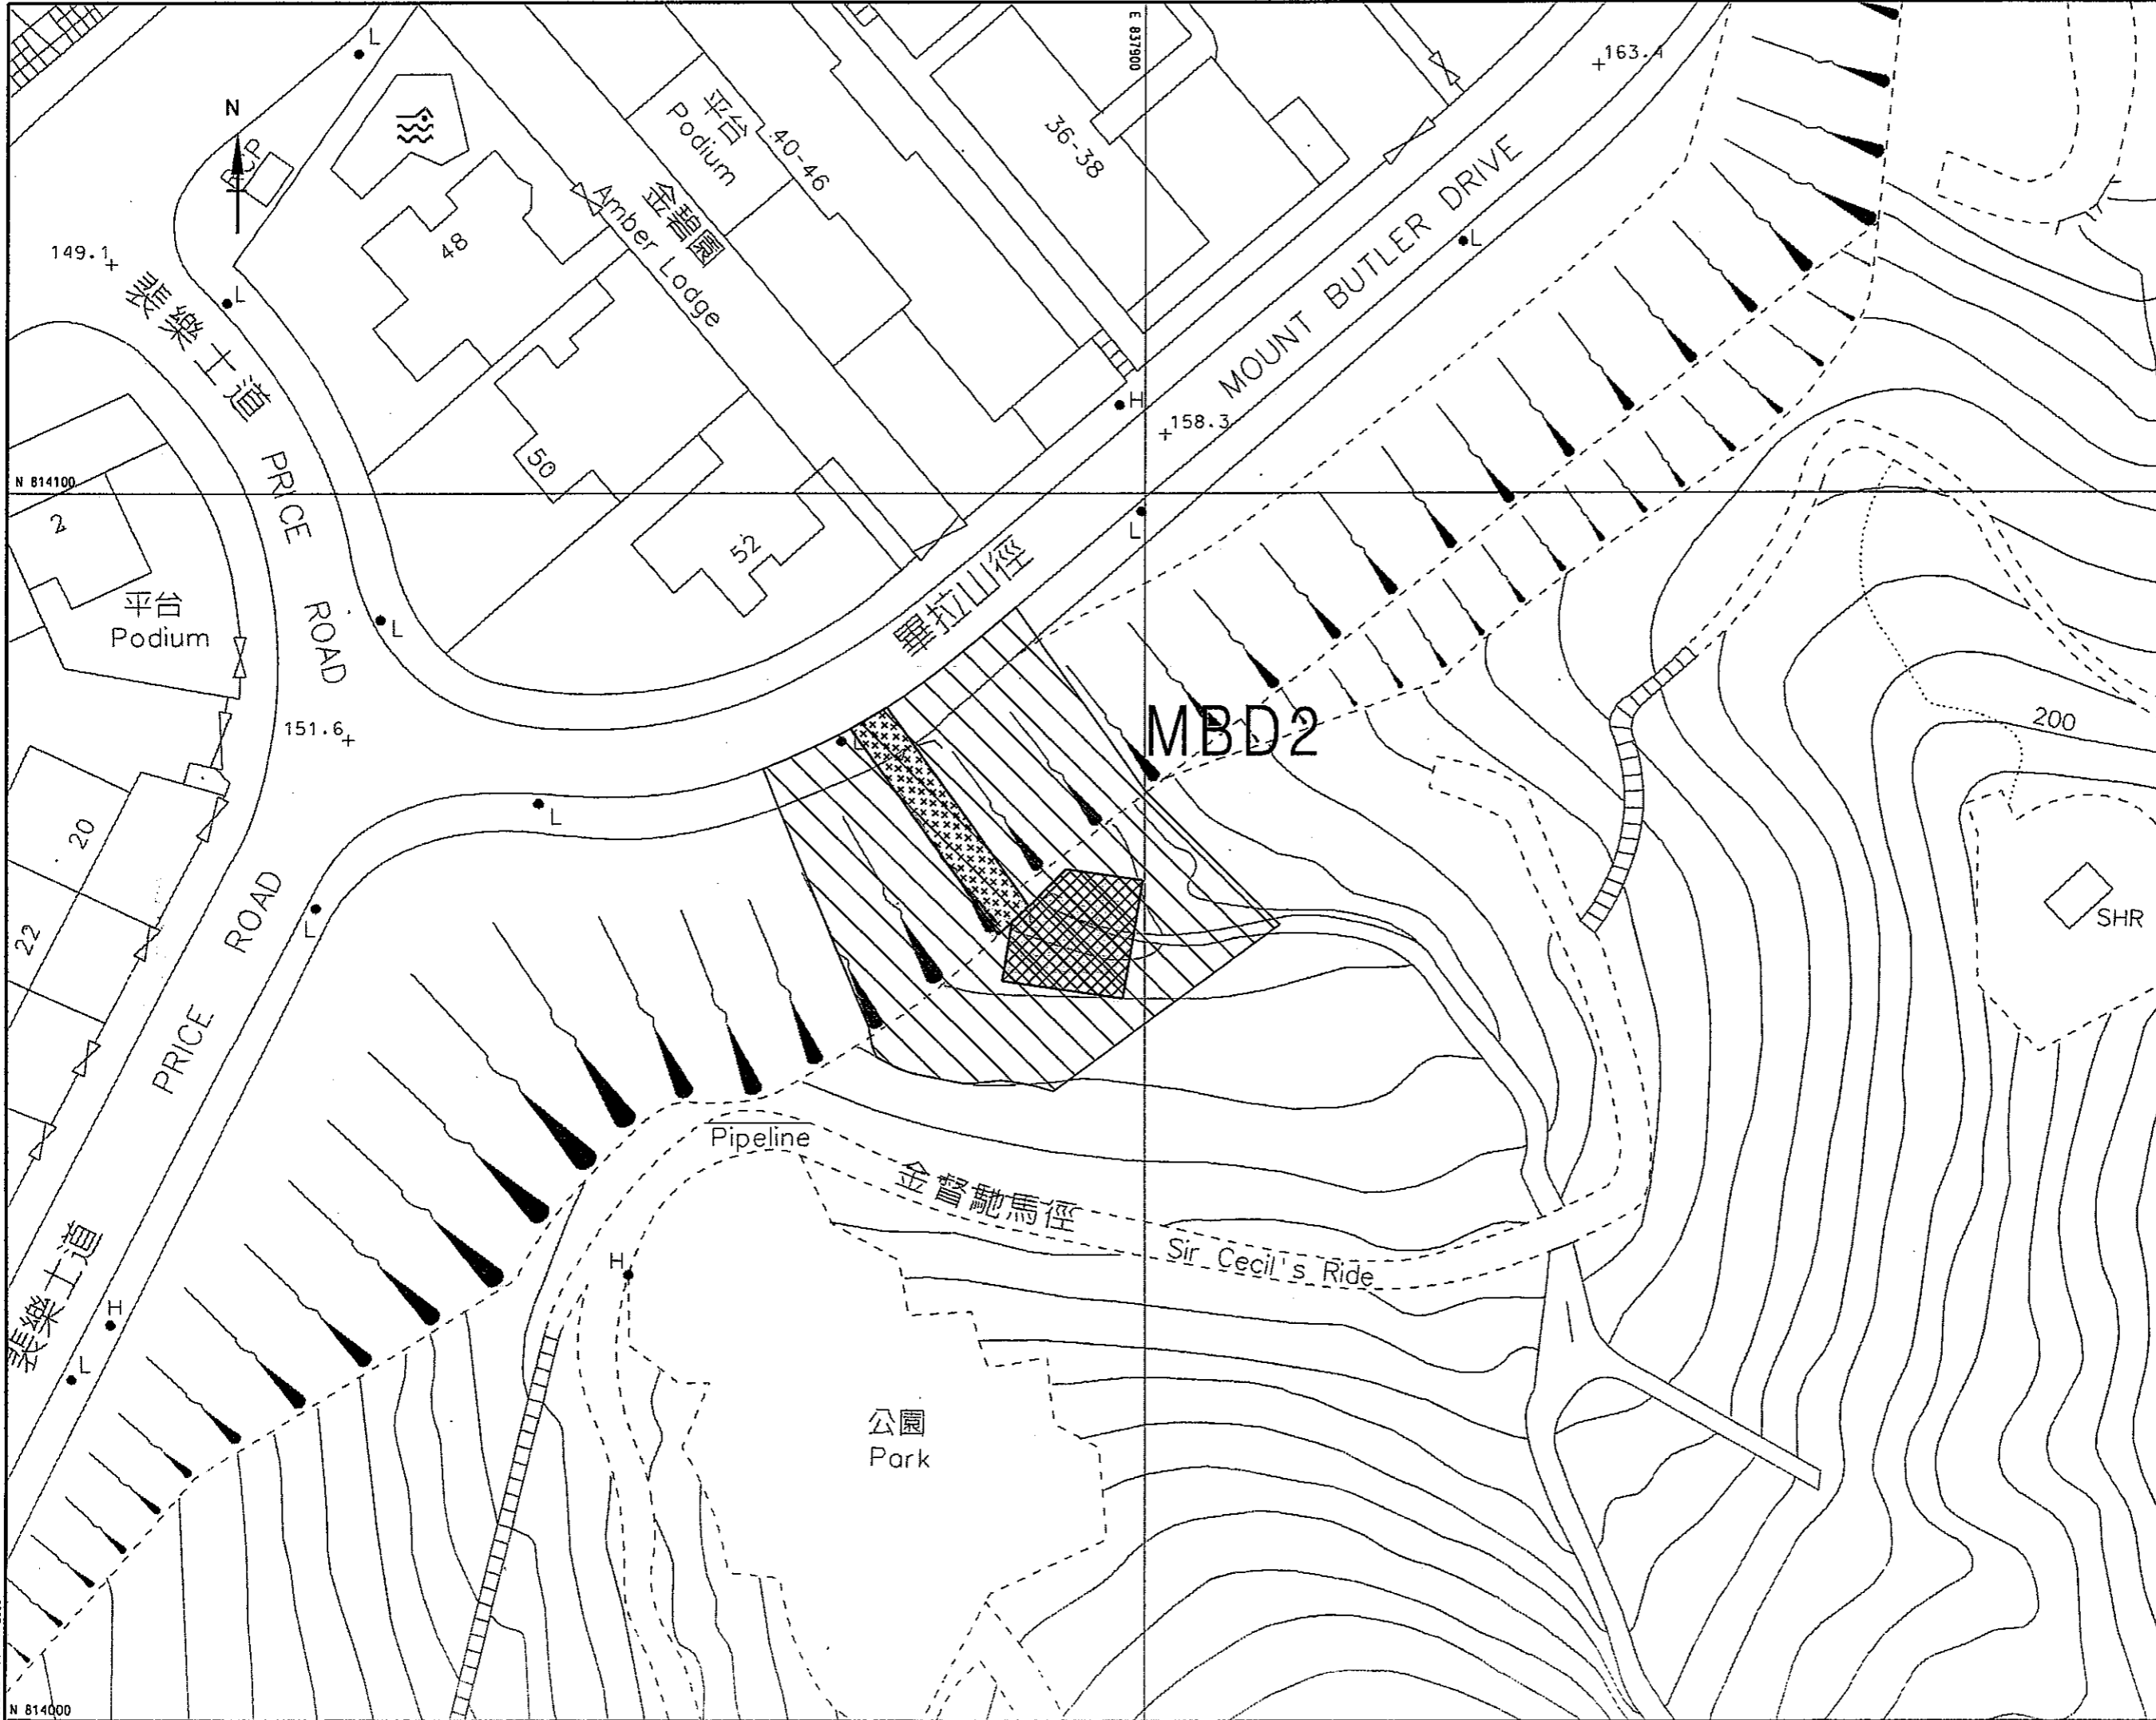


- LEGEND :
-  TEMPORARY WORKS AREA
  -  PERMANENT ALIENATION OF LAND FOR SHAFT CHAMBER
  -  PERMANENT ALIENATION OF LAND FOR SHAFT ACCESS ROAD (FOOTWAY)



Revision	Date		Description		Initials	
	Designed	Checked	Drawn	Checked	Initials	Checked
Initial	TY	DCA	SZ	STL		
Date	01/04	01/04	01/04	01/04		

Approved

Agreement no. CE 25/2002 (DS)

Contract title  
DRAINAGE IMPROVEMENT IN NORTHERN HONG KONG ISLAND - HONG KONG WEST DRAINAGE TUNNEL AND LOWER CATCHMENT IMPROVEMENT - INVESTIGATION

Drawing title  
LAND REQUIREMENT PLAN - SHAFT MBD2 (SHEET 19 OF 35)

Drawing no.	Scale
FIGURE 2.3-19	1:500 (A3)

 香港特別行政區政府渠務署  
THE GOVERNMENT OF THE HONG KONG  
SPECIAL ADMINISTRATIVE REGION  
DRAINAGE SERVICES DEPARTMENT

 BLACK & VEATCH HONG KONG LIMITED  
博威工程顧問有限公司