

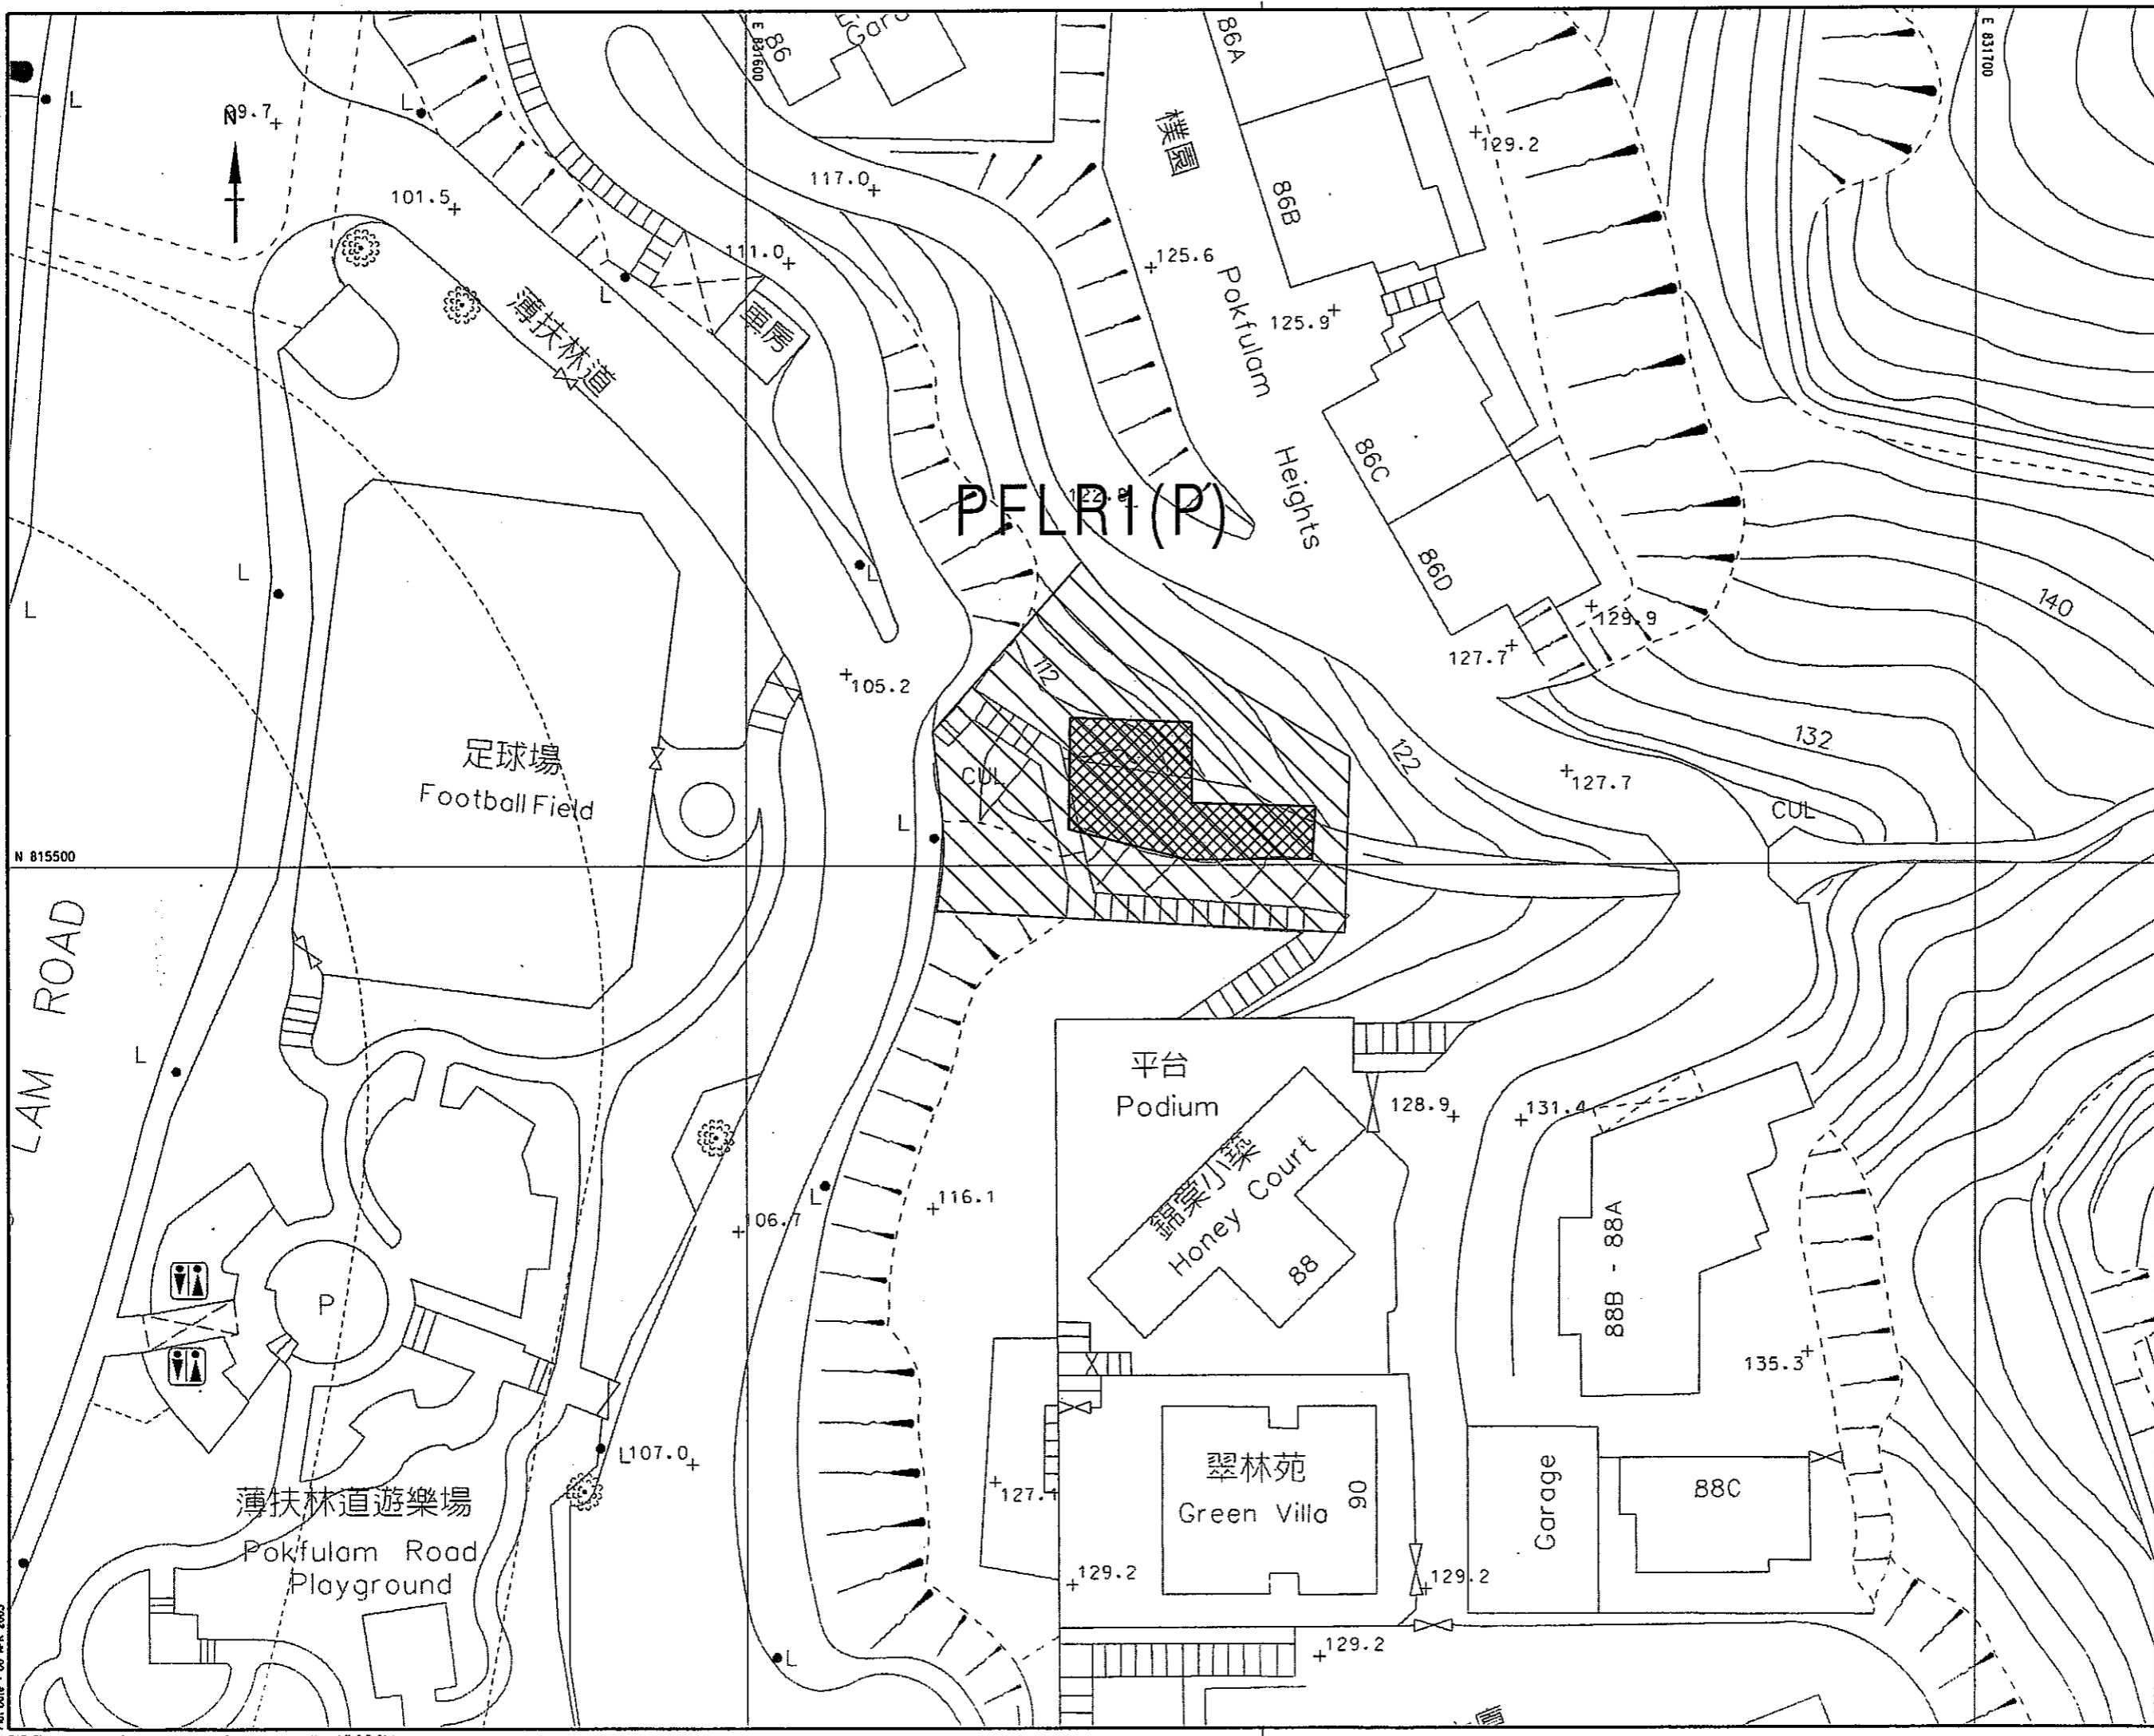


- LEGEND :
-  TEMPORARY WORKS AREA
 -  PERMANENT ALIENATION OF LAND FOR SHAFT CHAMBER



Revision	Date	Description				Initial
		Designed	Checked	Drawn	Checked	
Initial	TY	DCA	SZ	STL		
Date	01/04	01/04	01/04	01/04	01/04	

Approved

Agreement no.
CE 25/2002 (DS)

Contract title
DRAINAGE IMPROVEMENT IN
NORTHERN HONG KONG ISLAND -
HONG KONG WEST
DRAINAGE TUNNEL AND LOWER CATCHMENT
IMPROVEMENT - INVESTIGATION

Drawing title
**LAND REQUIREMENT PLAN-
SHAFT PFLR1(P)
(SHEET 21 OF 35)**

Drawing no. FIGURE 2.3-21	Scale 1:500 (A3)
-------------------------------------	--------------------------------

 香港特別行政區政府渠務署
THE GOVERNMENT OF THE
HONG KONG
SPECIAL ADMINISTRATIVE REGION
DRAINAGE SERVICES DEPARTMENT

 **BLACK & VEATCH HONG KONG LIMITED**
博施工程顧問有限公司