


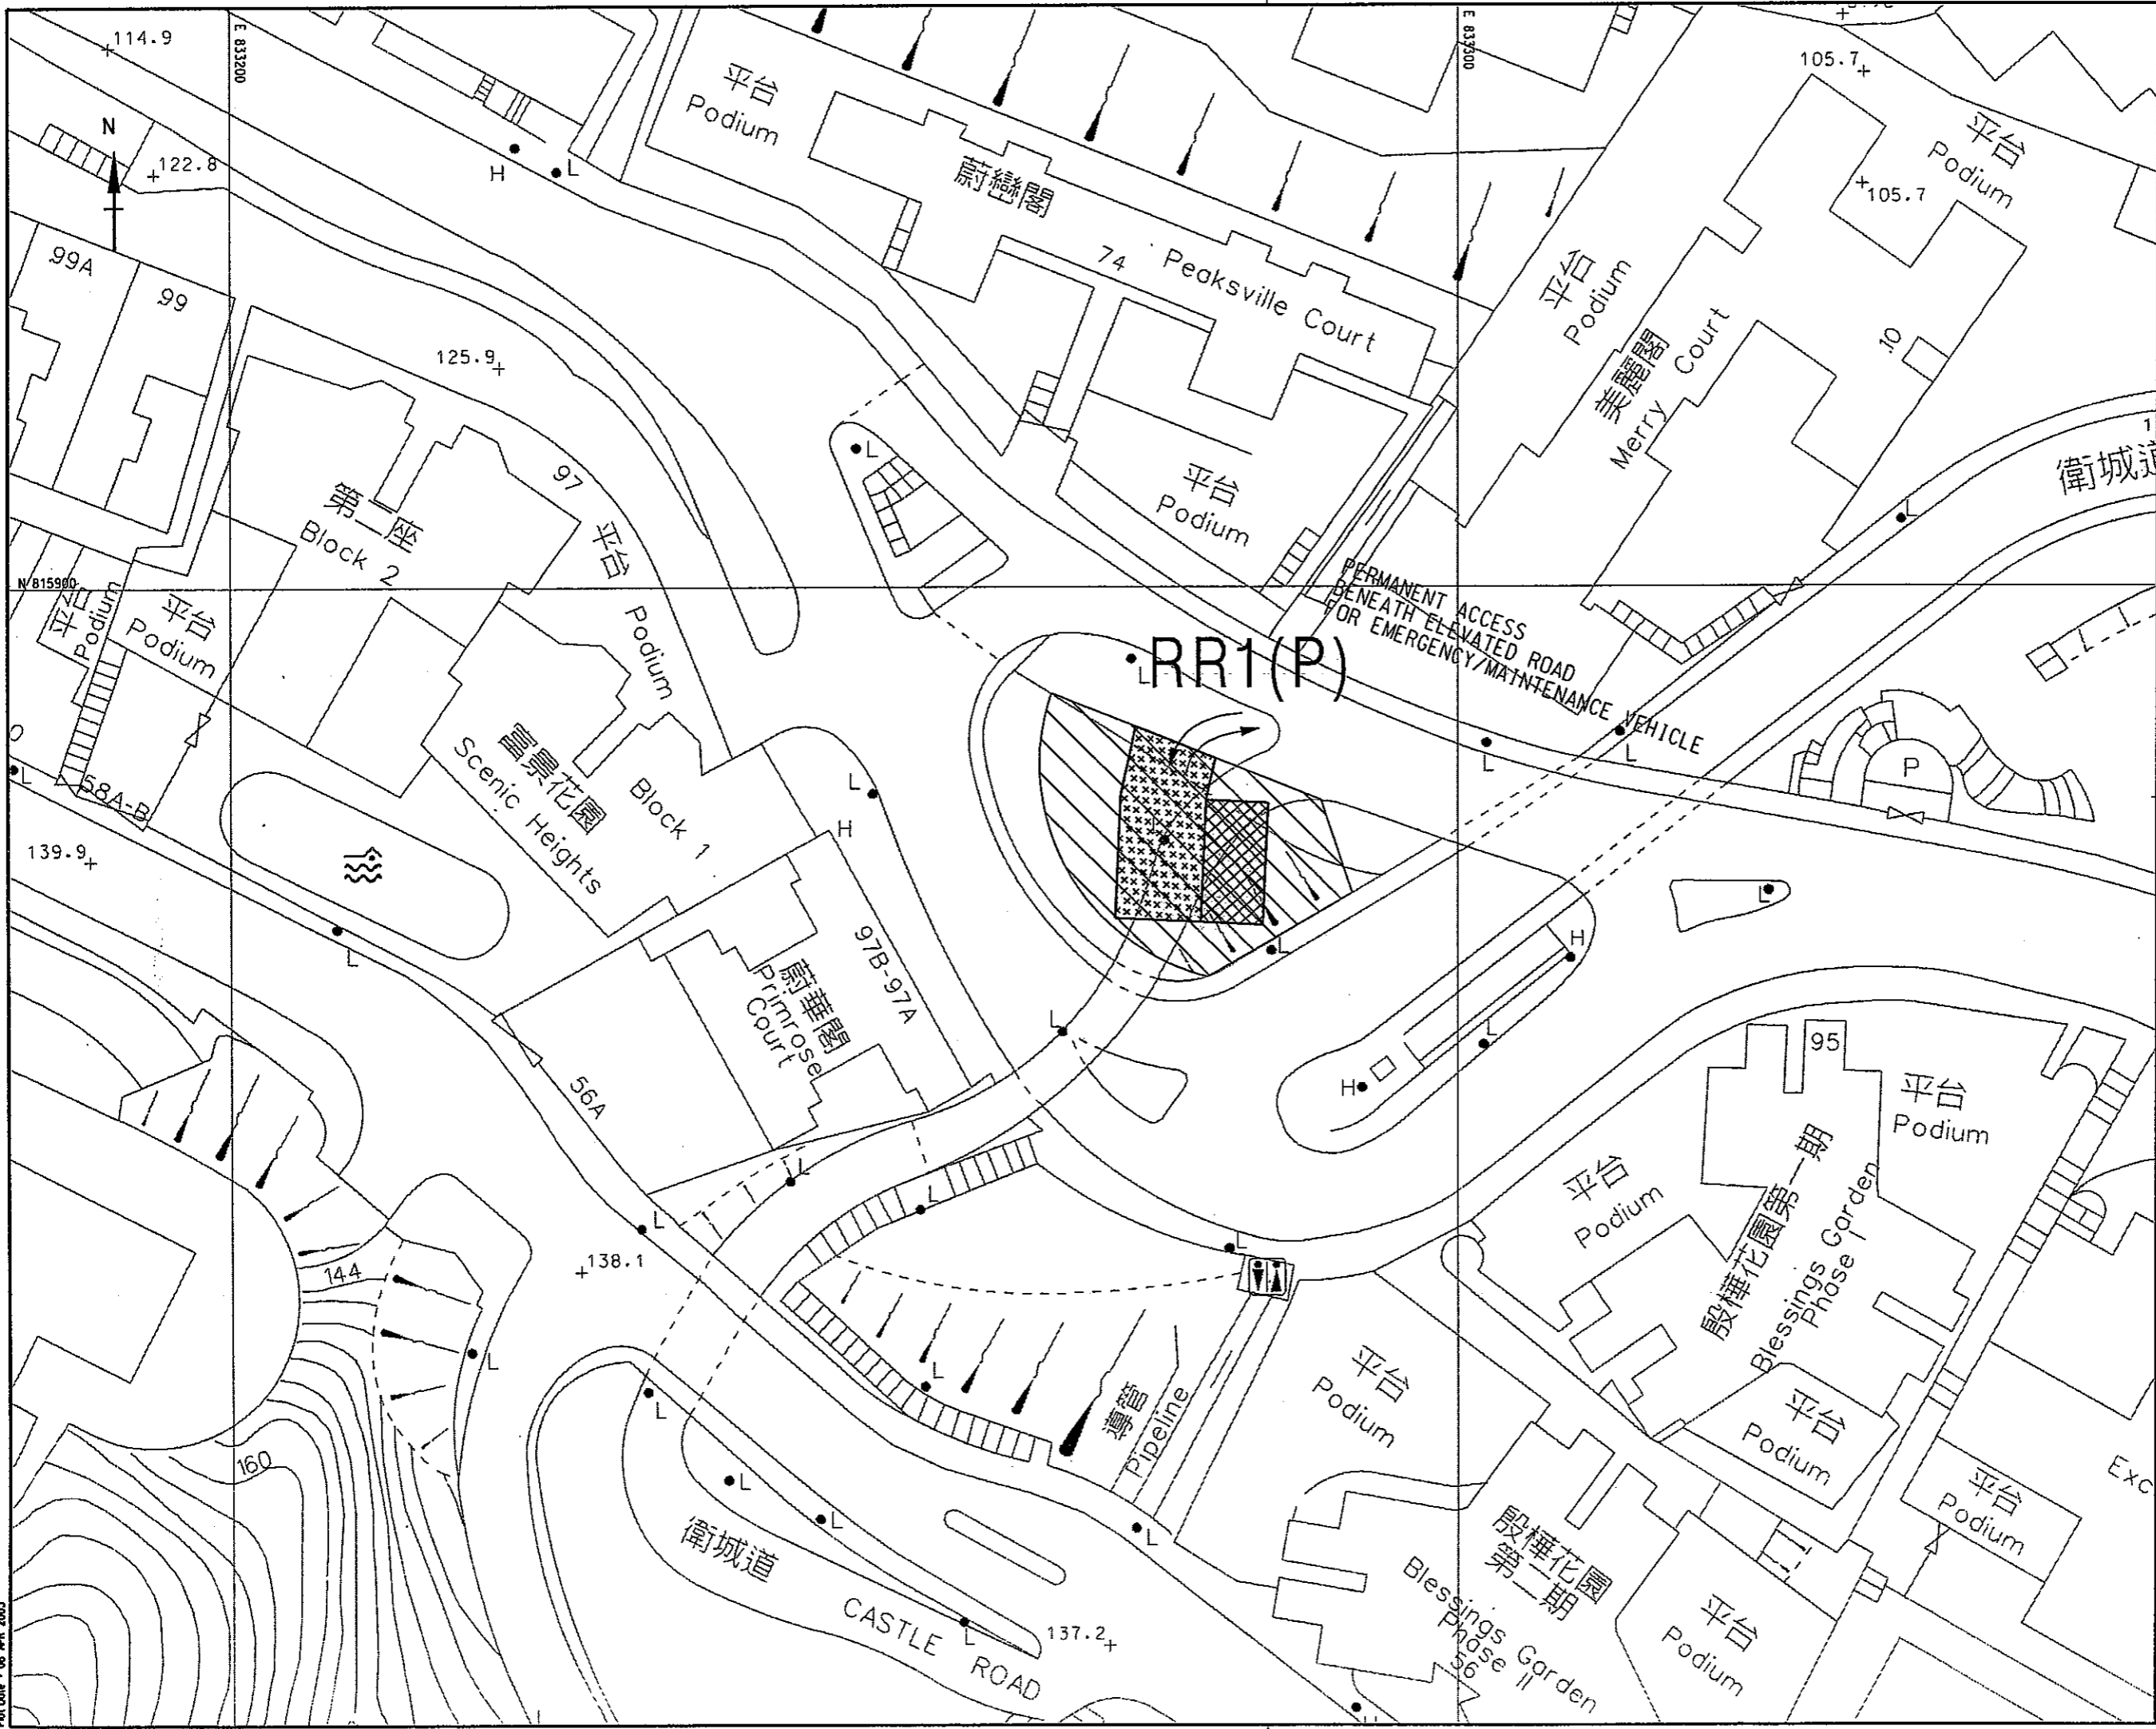


LEGEND :

-  TEMPORARY WORKS AREA
-  PERMANENT ALIENATION OF LAND FOR SHAFT CHAMBER
-  PERMANENT ALIENATION OF LAND FOR EMERGENCY/MAINTENANCE VEHICLE WORKING AREA



Revision	Date	Description	Initial
	Designed	Checked	Drawn
Initial	TY	DCA	SZ
Date	01/04	01/04	01/04
Approved			

Agreement no. CE 25/2002 (DS)

Contract title
DRAINAGE IMPROVEMENT IN NORTHERN HONG KONG ISLAND - HONG KONG WEST DRAINAGE TUNNEL AND LOWER CATCHMENT IMPROVEMENT - INVESTIGATION

Drawing title
LAND REQUIREMENT PLAN-SHAFT RR1(P) (SHEET 22 OF 35)

Drawing no. FIGURE 2.3-22
Scale 1:500 (A3)

香港特別行政區政府渠務署
THE GOVERNMENT OF THE HONG KONG SPECIAL ADMINISTRATIVE REGION
DRAINAGE SERVICES DEPARTMENT

BLACK & VEATCH HONG KONG LIMITED
博威工程顧問有限公司