


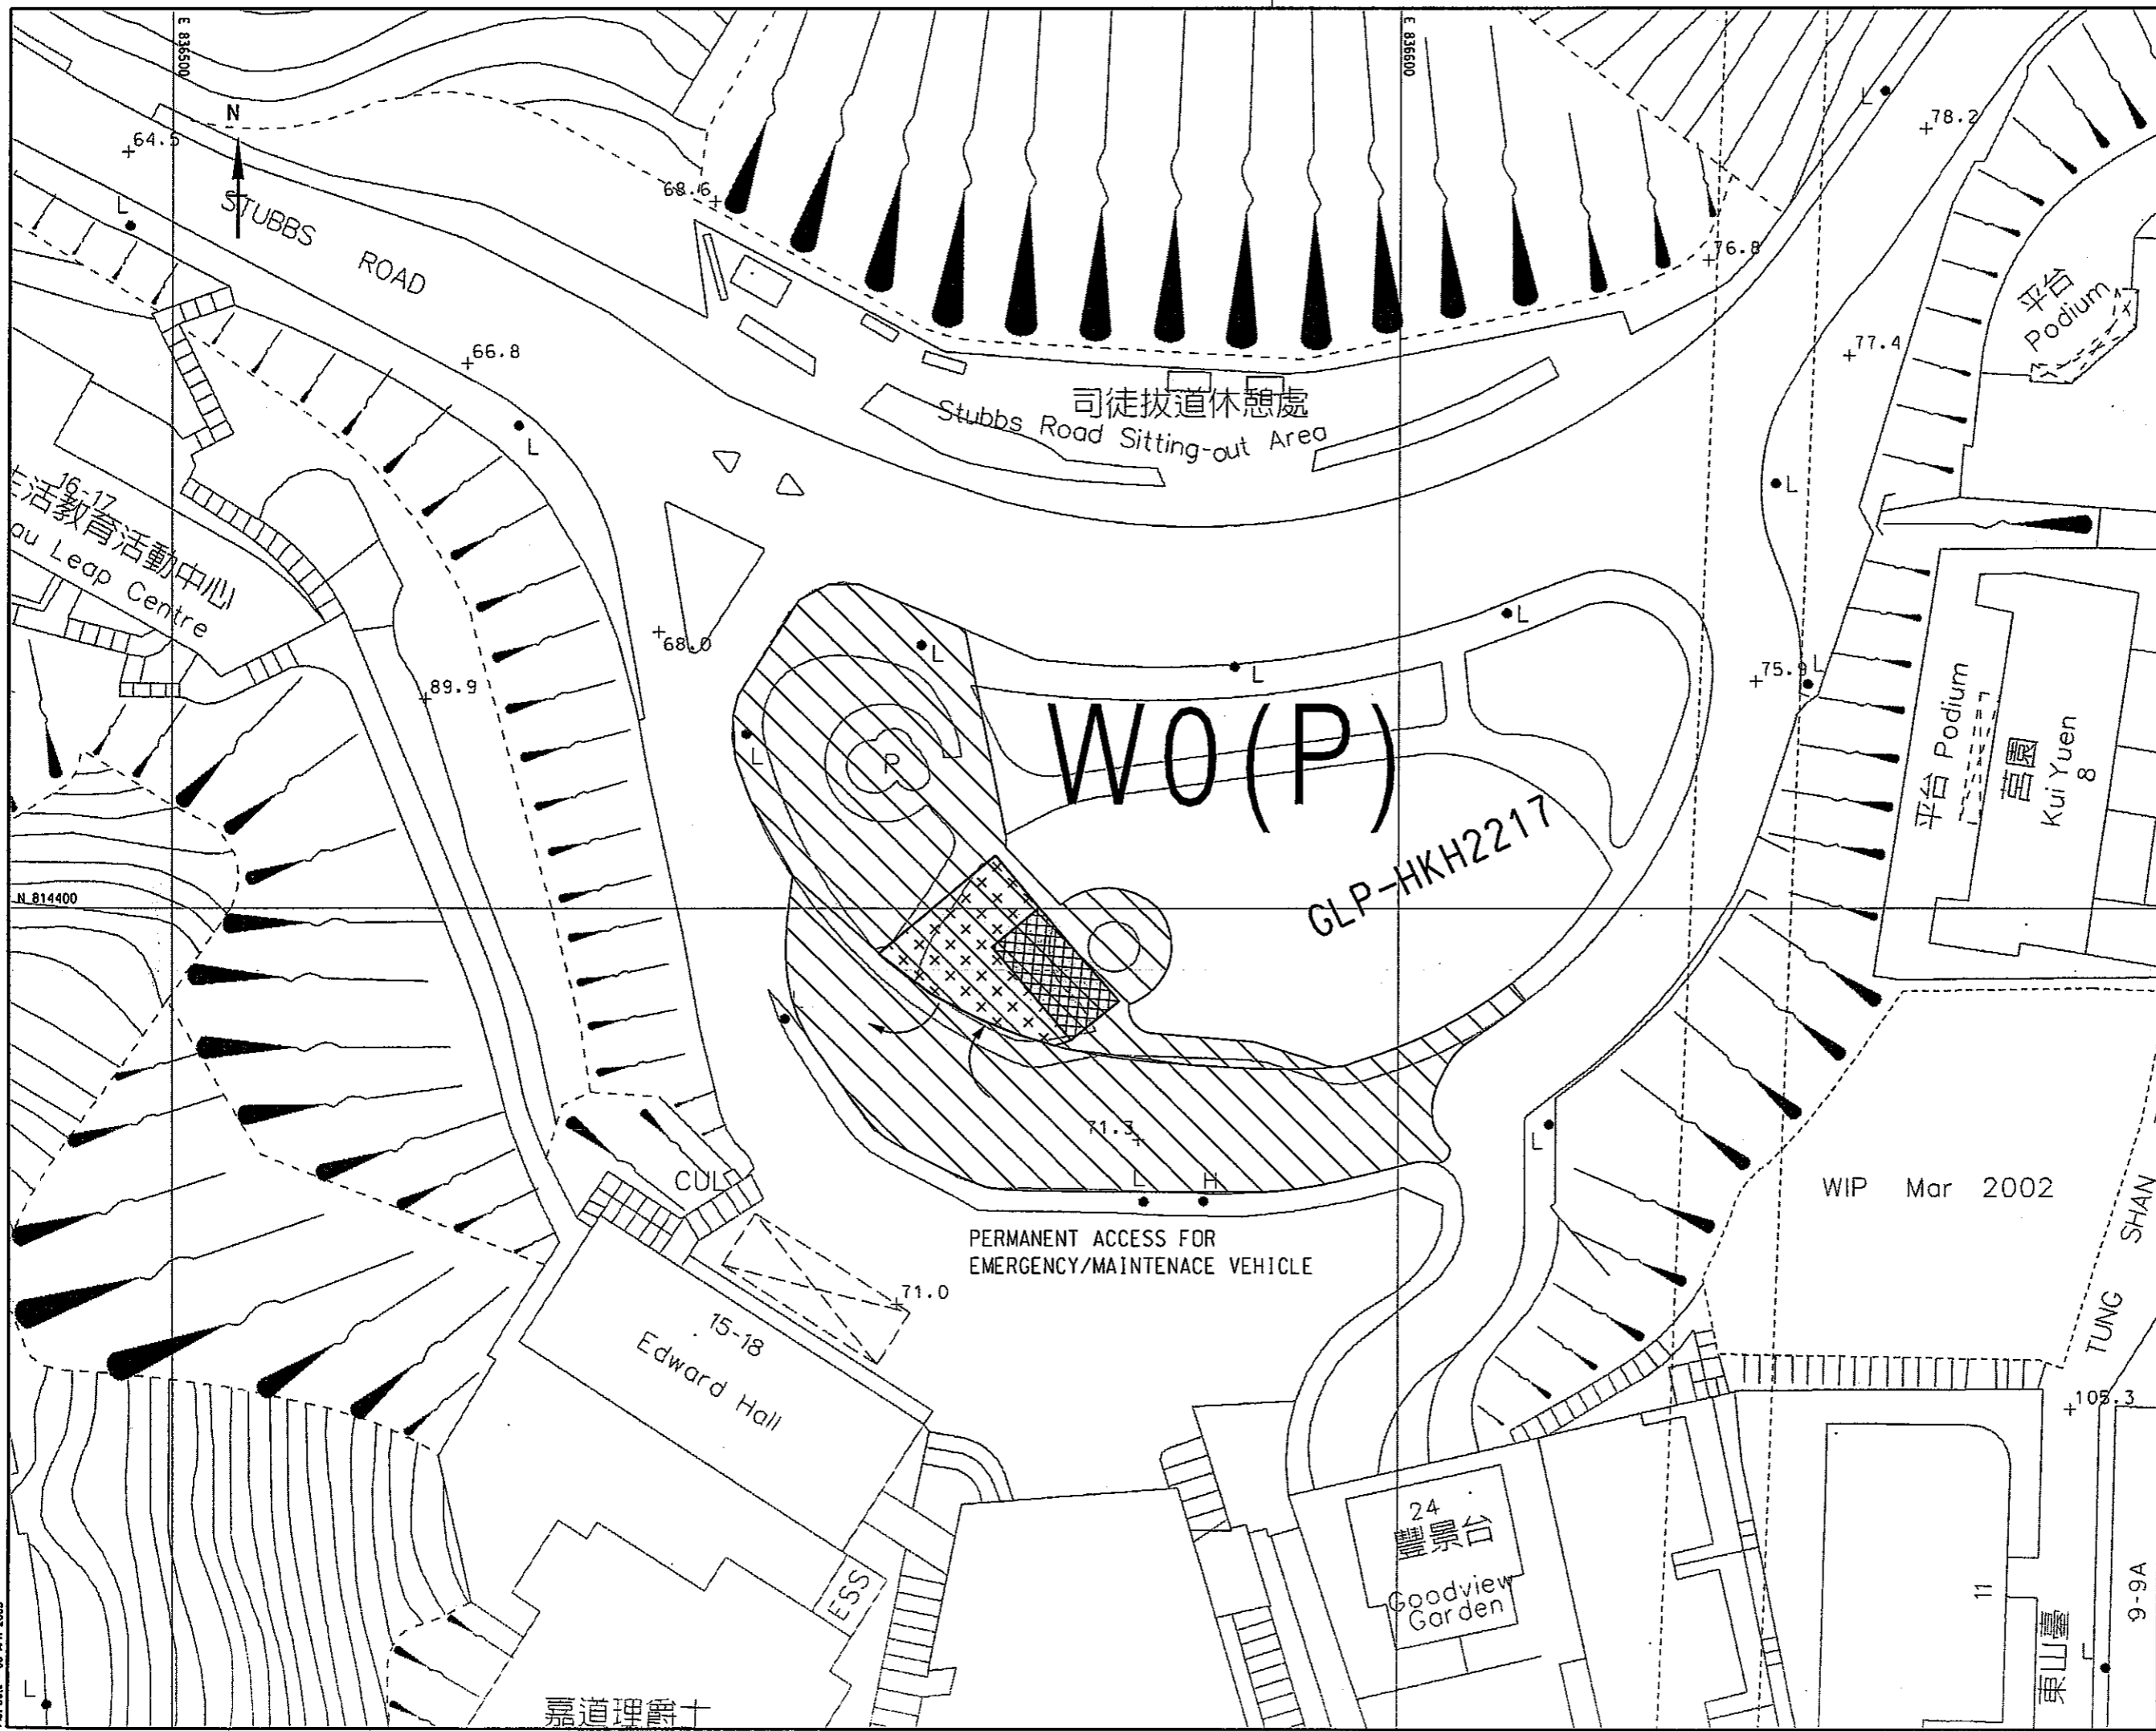


- LEGEND :
-  TEMPORARY WORKS AREA
 -  PERMANENT ALIENATION OF LAND FOR SHAFT CHAMBER
 -  PERMANENT ALIENATION OF LAND FOR EMERGENCY/MAINTENANCE VEHICLE WORKING AREA



A	02/05	ADDED WSD RESERVE AND DELETED SLOPE REMEDIAL WORKS AREA			CHH
Revision	Date	Description			Initial
		Designed	Checked	Drawn	Checked
Initial		TY	DCA	SZ	STL
Date		01/04	01/04	01/04	01/04

Agreement no. CE 25/2002 (DS)

Contract title
DRAINAGE IMPROVEMENT IN NORTHERN HONG KONG ISLAND - HONG KONG WEST DRAINAGE TUNNEL AND LOWER CATCHMENT IMPROVEMENT - INVESTIGATION

Drawing title
LAND REQUIREMENT PLAN - SHAFT WO(P) (SHEET 27 OF 35)

Drawing no.	Scale
FIGURE 2.3-27	1:500 (A3)

 香港特別行政區政府渠務署
THE GOVERNMENT OF THE HONG KONG SPECIAL ADMINISTRATIVE REGION
DRAINAGE SERVICES DEPARTMENT

 BLACK & VEATCH HONG KONG LIMITED
博施工程顧問有限公司