





LEGEND :

-  TEMPORARY WORKS AREA
-  PERMANENT ALIENATION OF LAND FOR INTERCEPTION CHAMBER
-  PERMANENT VEHICLE ACCESS RAMP

# EASTERN PORTAL

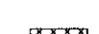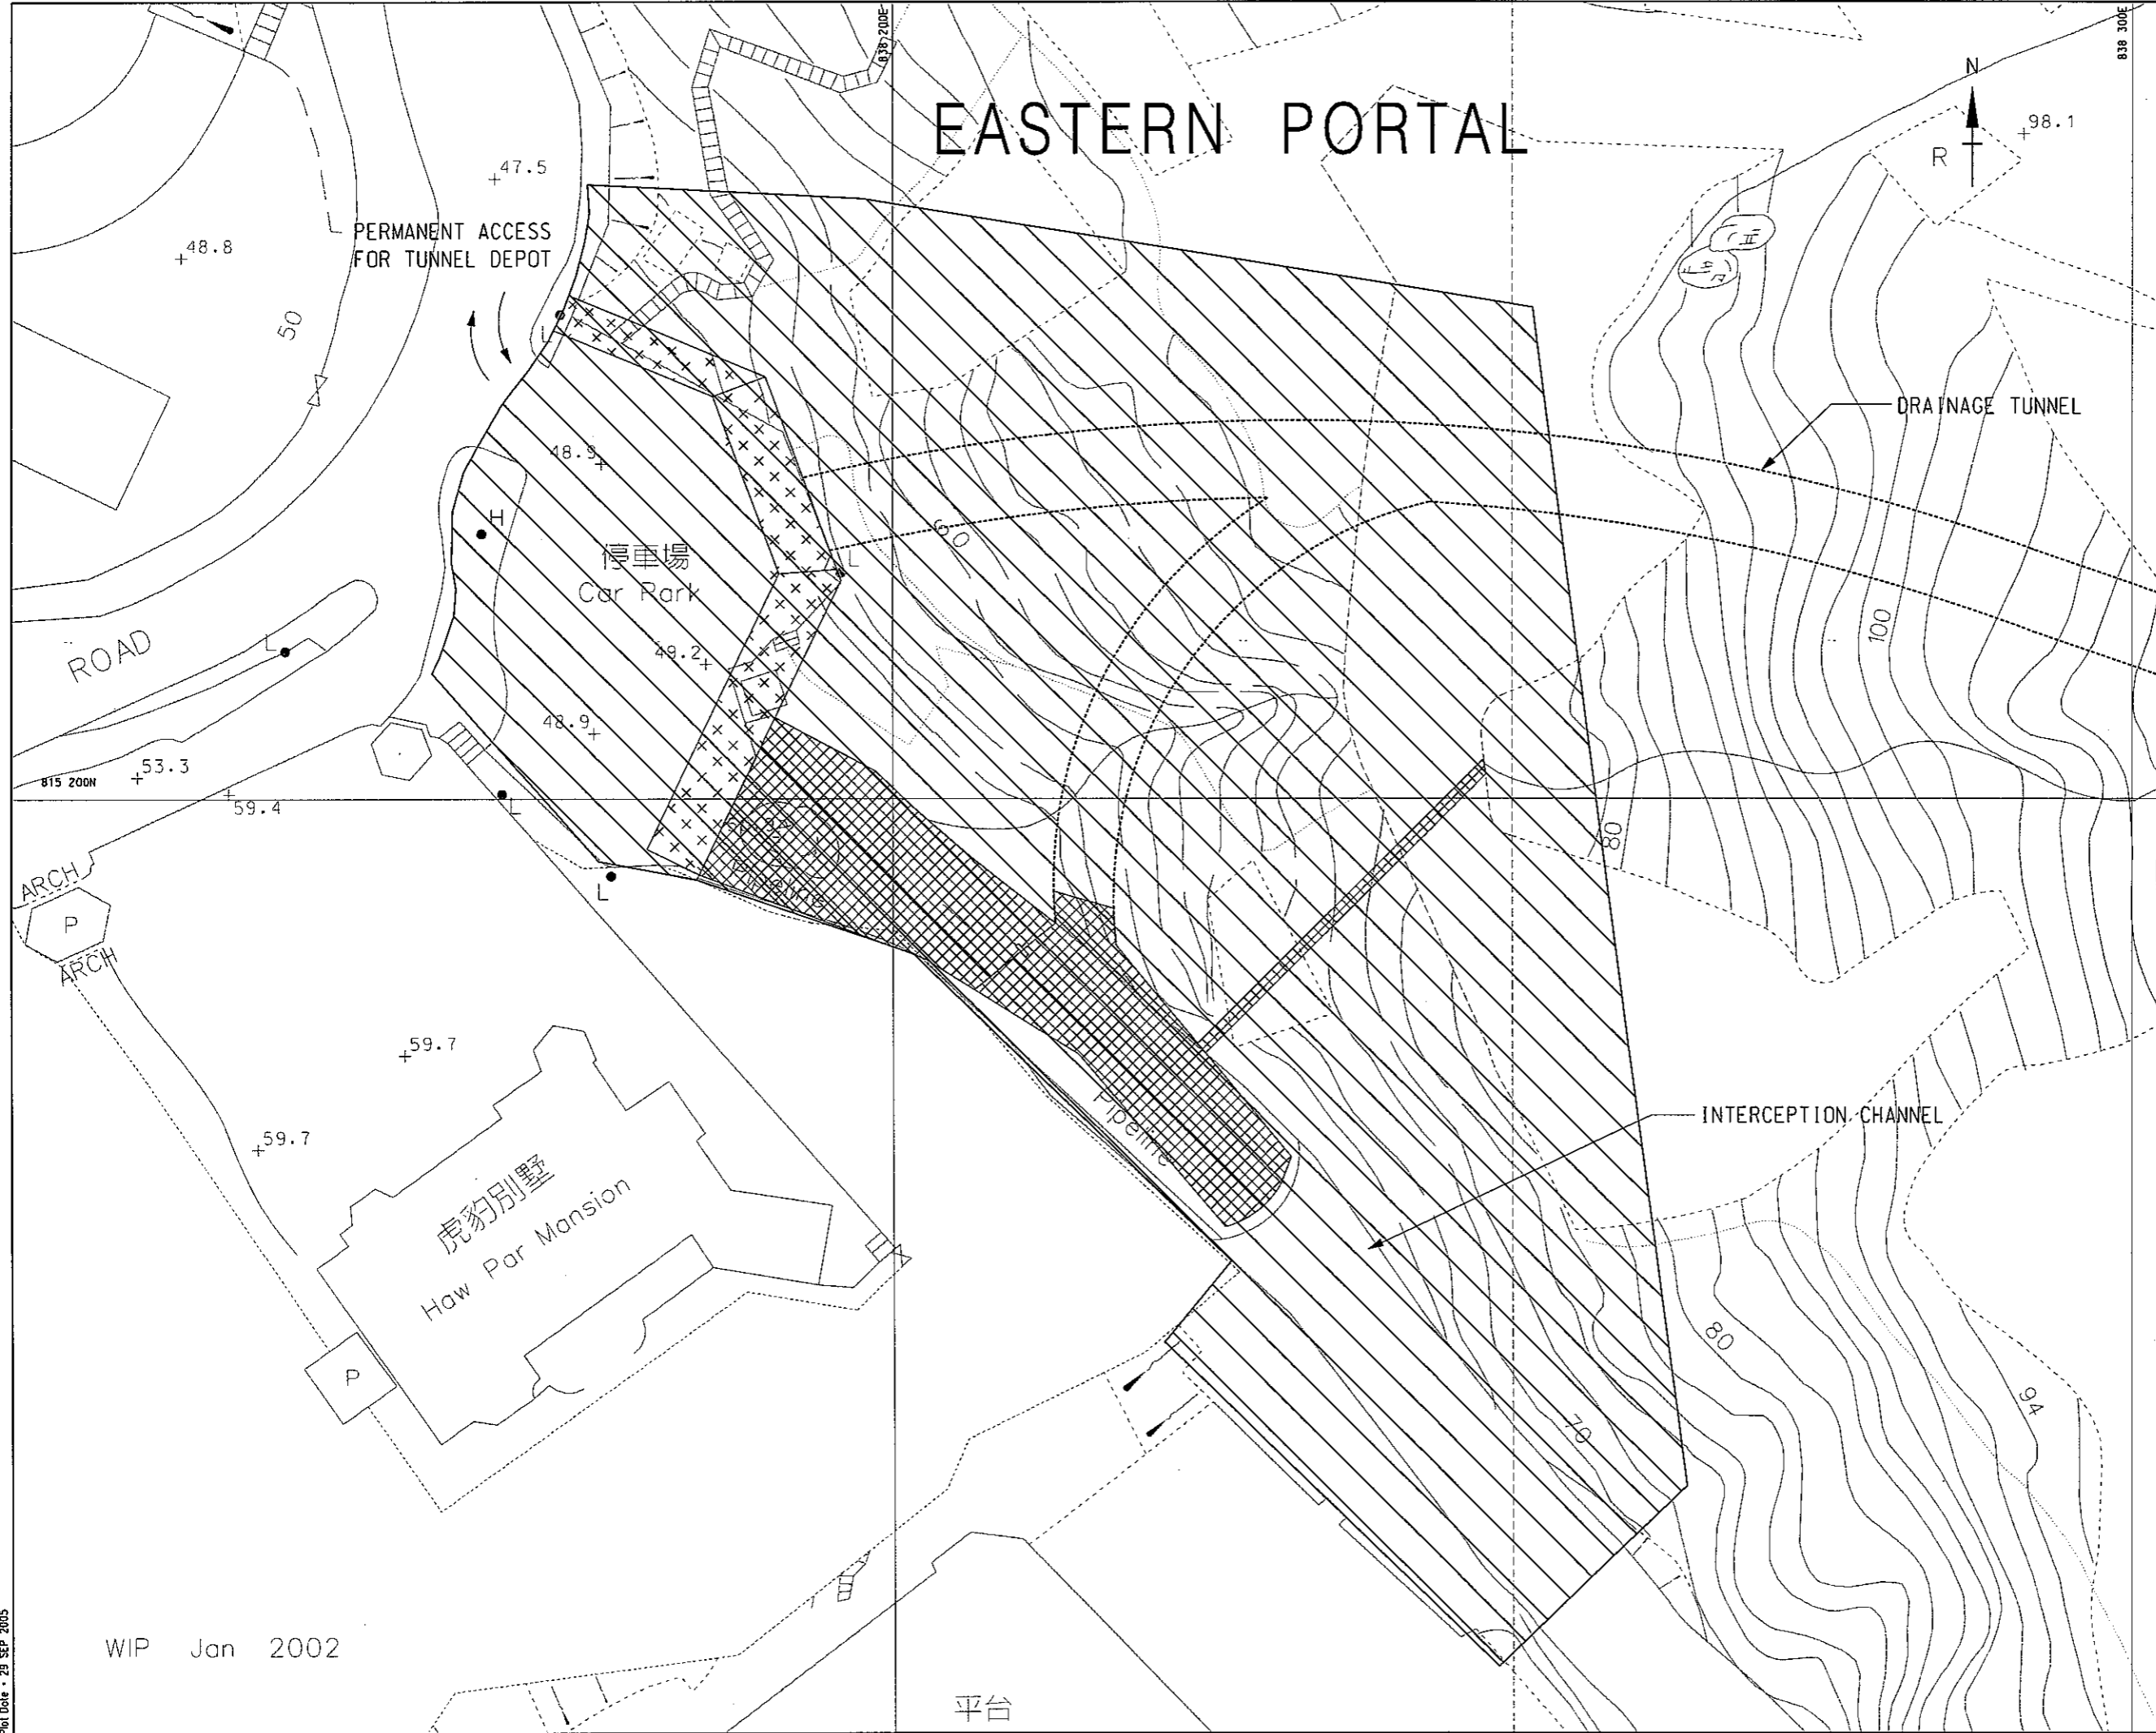

| Revision | Date  | Description | Initial |
|----------|-------|-------------|---------|
|          |       | Designed    | Checked |
|          |       | Drawn       | Checked |
| Initial  | LF    | STL         | SZ      |
| Date     | 07/04 | 07/04       | 07/04   |

Approved

Agreement no. CE 25/2002 (DS)

Contract title  
DRAINAGE IMPROVEMENT IN NORTHERN HONG KONG ISLAND - HONG KONG WEST DRAINAGE TUNNEL AND LOWER CATCHMENT IMPROVEMENT - INVESTIGATION

Drawing title  
LAND REQUIREMENT PLAN - EASTERN PORTAL (SHEET 8 OF 35)

Drawing no. FIGURE 2.3-8  
Scale 1:500 (A3)

 香港特別行政區政府渠務署  
THE GOVERNMENT OF THE HONG KONG SPECIAL ADMINISTRATIVE REGION  
DRAINAGE SERVICES DEPARTMENT

 BLACK & VEATCH HONG KONG LIMITED  
博威工程顧問有限公司

WIP Jan 2002