


Legend

- Shafts
- Main Tunnel Alignments
- - - Adits Alignments
- Country Park Boundary

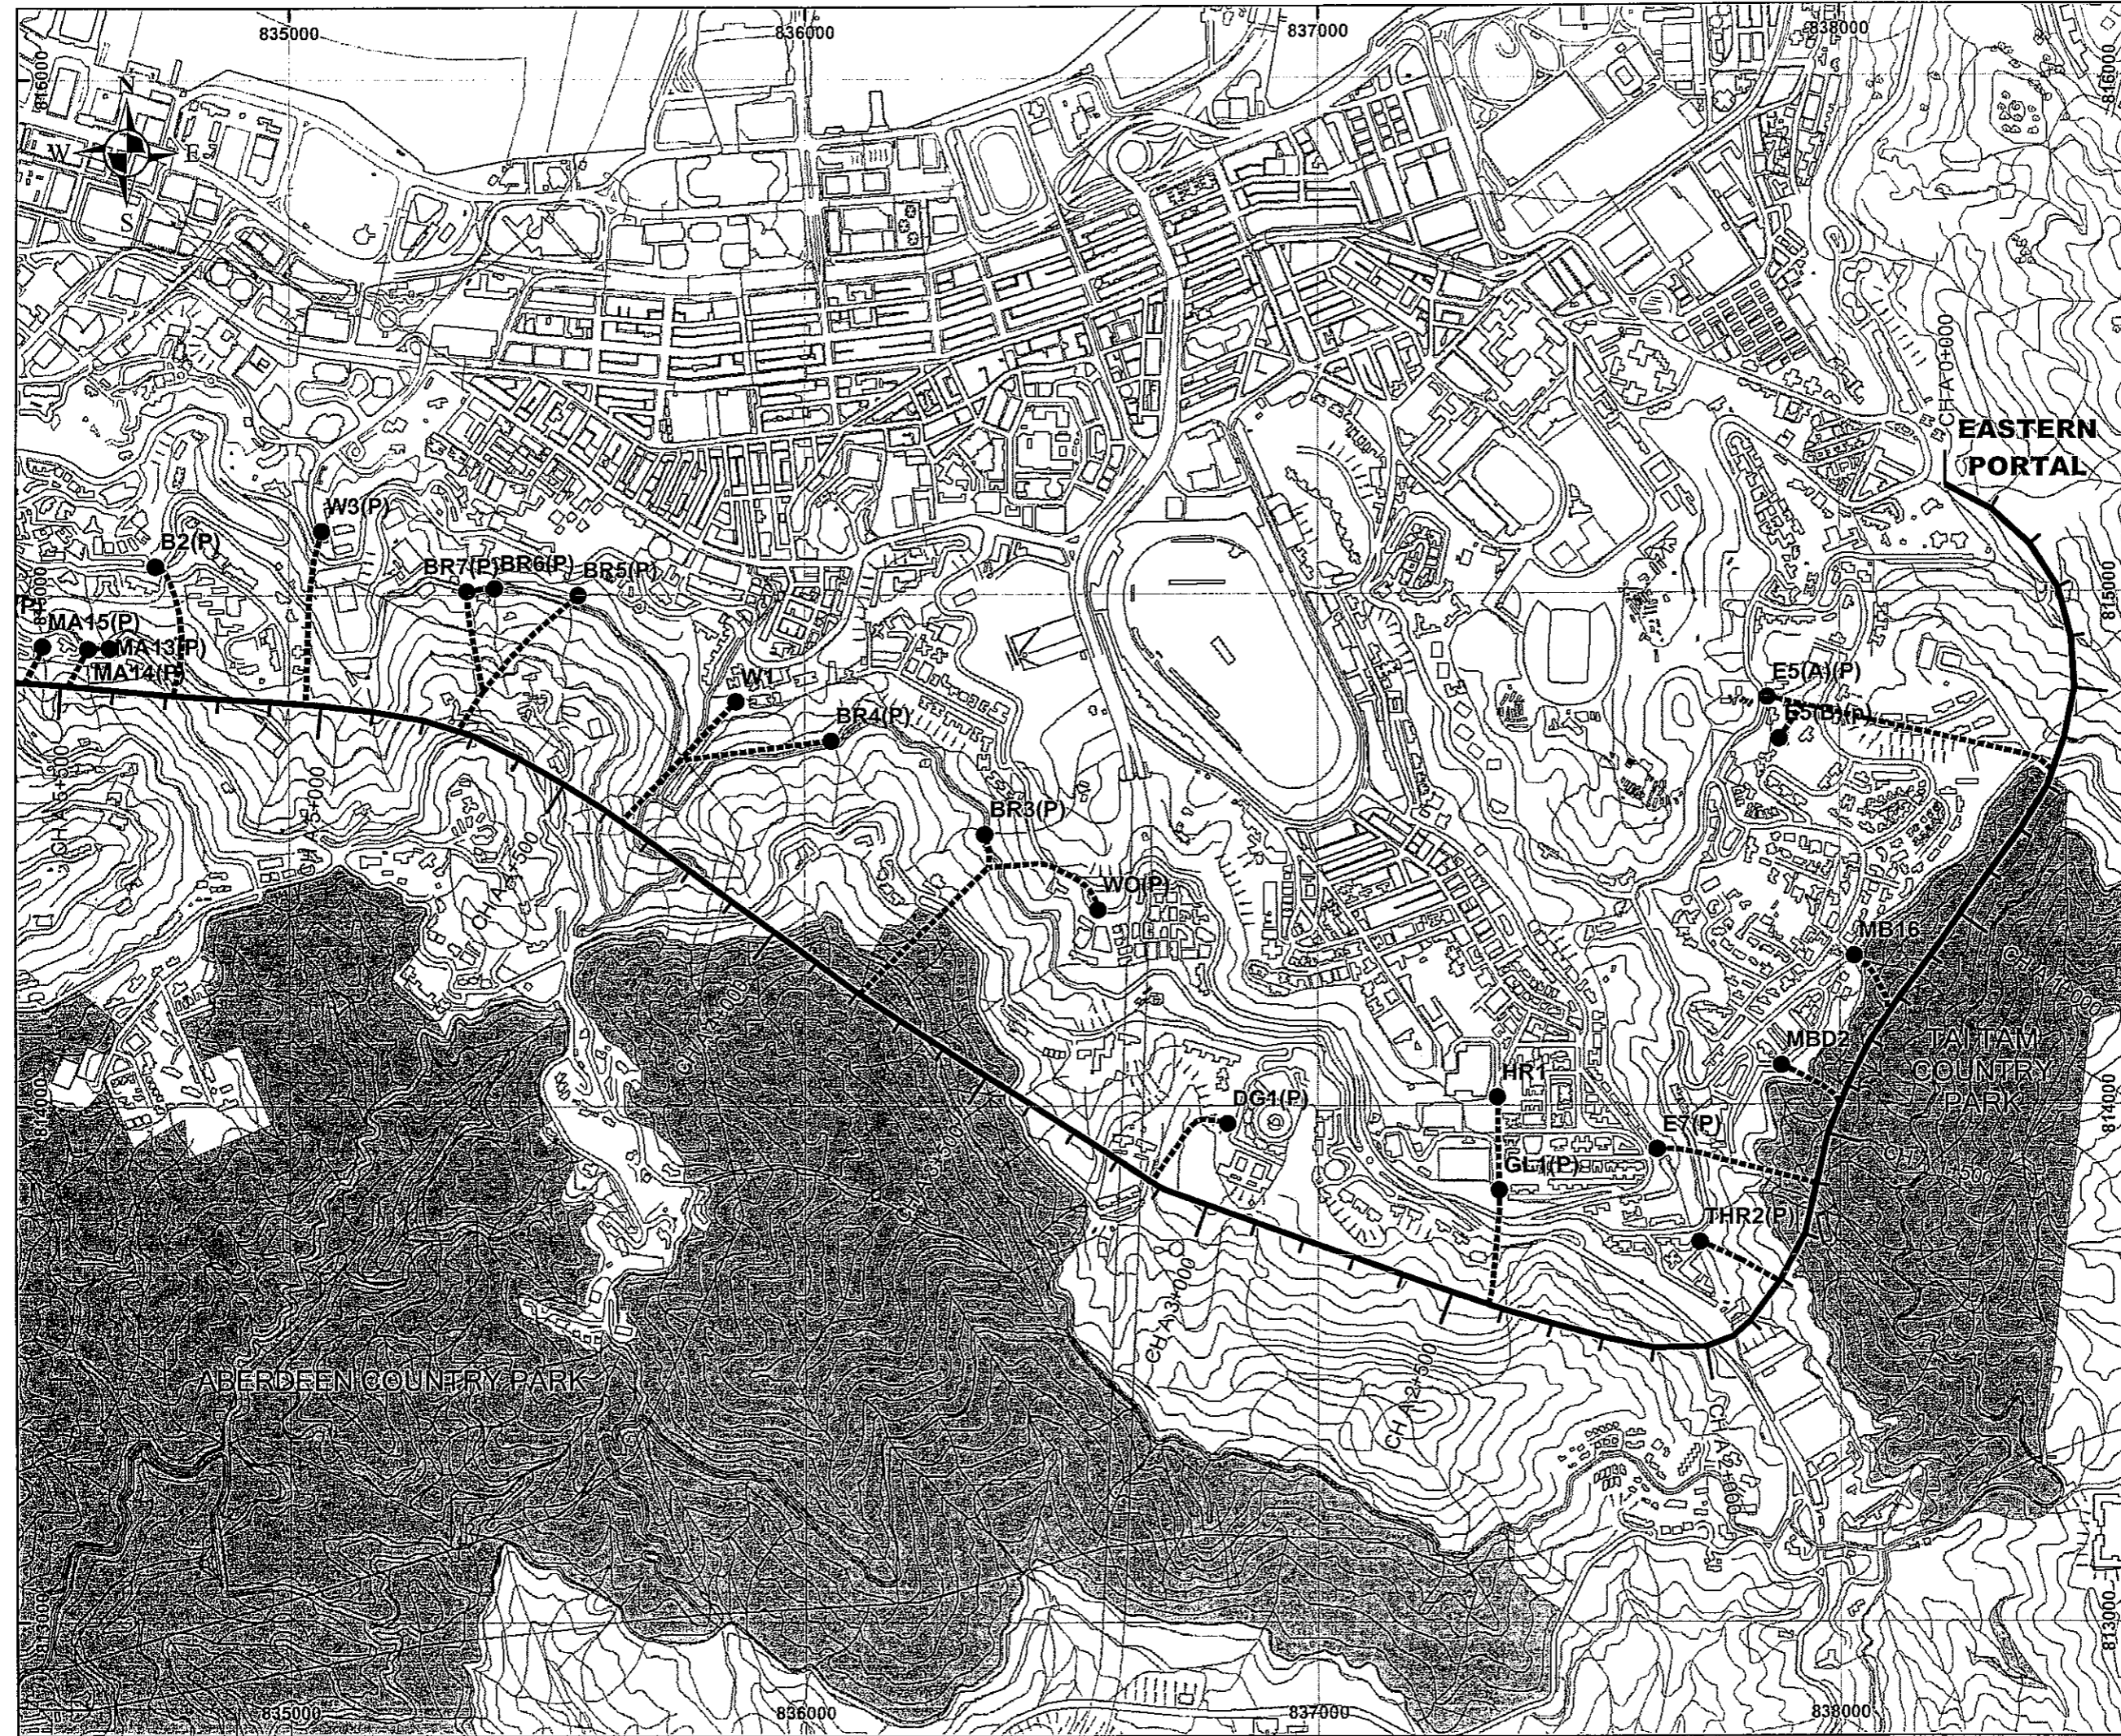

Revision	Date	Description	Initial
	Design	Check	Drawn
Initial	CH	STL	CH
Date	04/2005	04/2005	04/2005

Approved			
AGREEMENT NO. CE25/2002 (DS)			

Contract Title
 DRAINAGE IMPROVEMENT IN
 NORTHERN HONG KONG ISLAND -
 HONG KONG WEST
 DRAINAGE TUNNEL AND LOWER CATCHMENT
 IMPROVEMENT - INVESTIGATION

Figure 2.4B
 PROPOSED DRAINAGE TUNNEL
 ALIGNMENT WITH
 COUNTRY PARK BOUNDARY

Drawing No. 382403/S/SK497	Scale 1:12,000
-------------------------------	-------------------

Client

 香港特別行政區政府渠務署
 THE GOVERNMENT OF THE
 HONG KONG
 SPECIAL ADMINISTRATIVE REGION
 DRAINAGE SERVICES DEPARTMENT

Consultant

 Black & Veatch Hong Kong Limited
 博威工程顧問有限公司