


NOTES :
1. SECURITY FENCING AND GATES OMITTED FROM THE LAYOUT AT THIS STAGE.

- LEGEND :
- TEMPORARY WORKS AREA
 - PERMANENT ALIENATION OF LAND FOR BAFFLED CHANNEL & CONNECTION CHANNEL
 - LAND ALLOCATION STATUS AND LOT NUMBER
 - REPRESENTATIVE AIRBORNE NOISE AND AIR QUALITY SENSITIVE RECEIVERS
 - DIRECTION OF SIGHTLINE FROM FACADE
 - POTENTIAL STRUCTURE BORNE NOISE SENSITIVE RECEIVERS

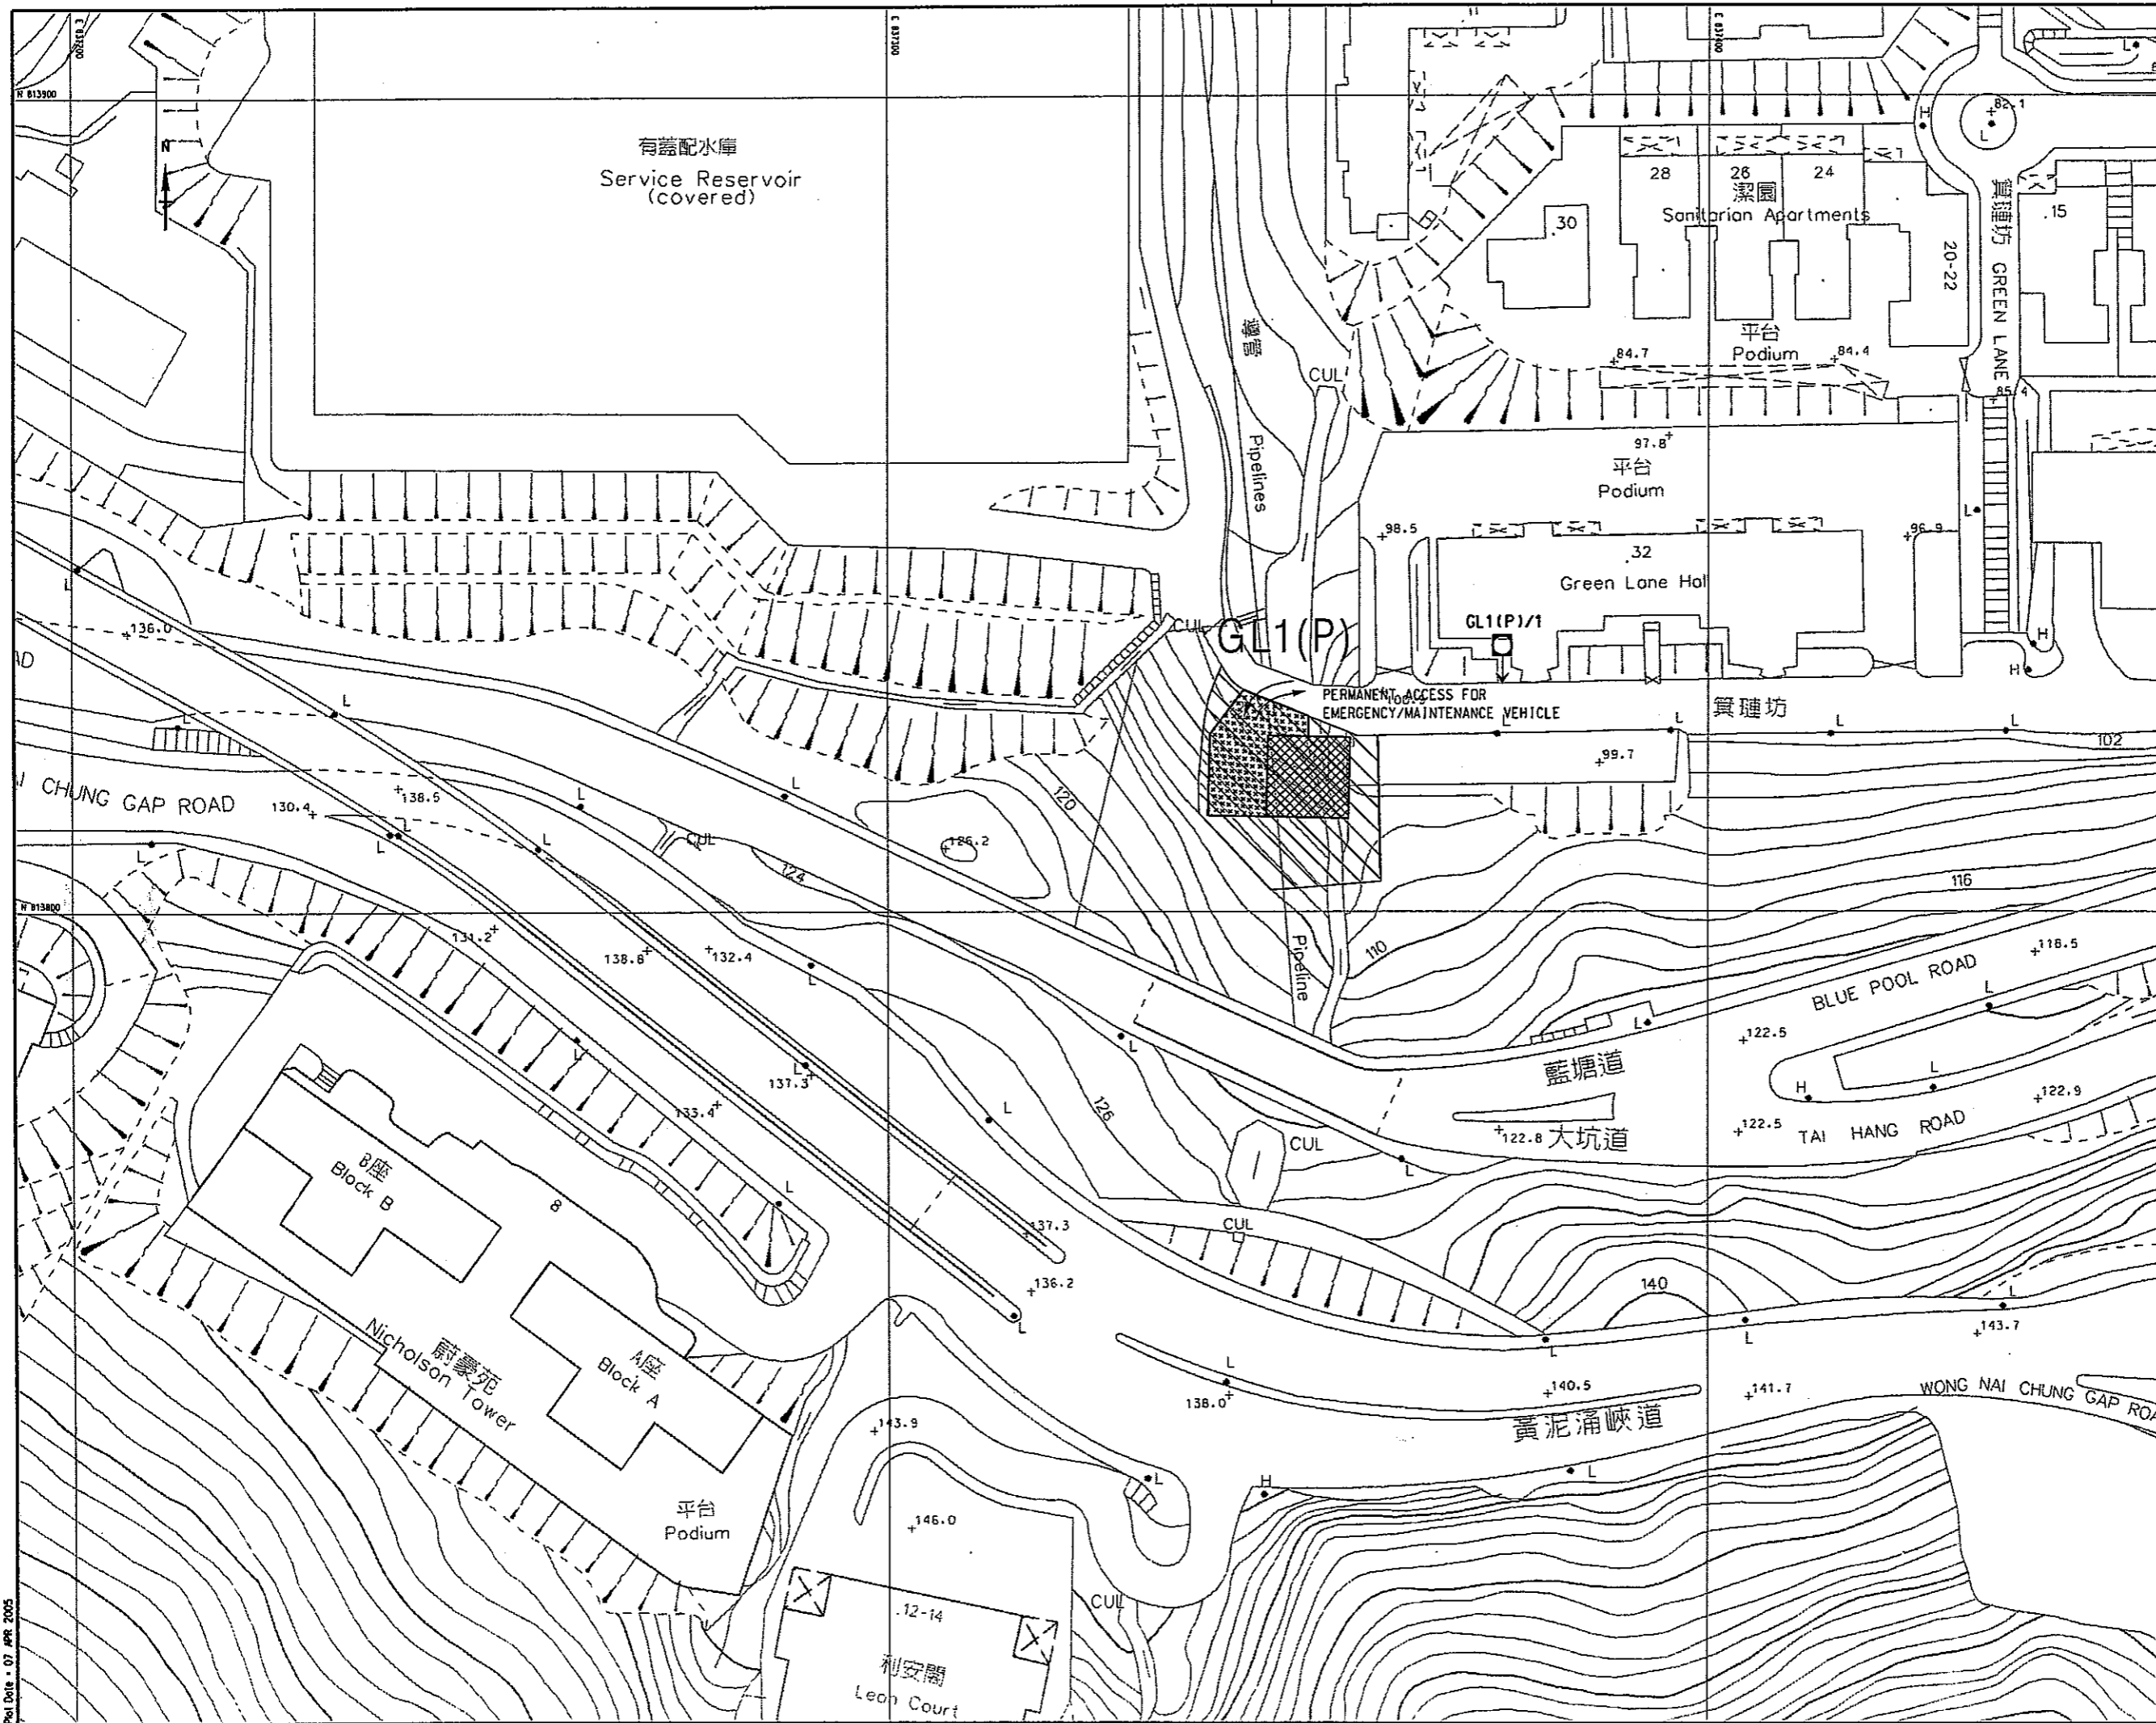

Revision	Date	Description			Initial
		Designed	Checked	Drawn	
Initial	ET	STL	MTD	STL	
Date	05/04	05/04	05/04	05/04	

Approved

Agreement no.
CE 25/2002 (DS)

Contract title
DRAINAGE IMPROVEMENT IN NORTHERN HONG KONG ISLAND - HONG KONG WEST DRAINAGE TUNNEL AND LOWER CATCHMENT IMPROVEMENT - INVESTIGATION

Drawing title
LOCATIONS OF SENSITIVE RECEIVERS AROUND INTAKE GL1(P)

Drawing no.	Scale
FIGURE 5.11 (382403/S/013)	1:750

香港特別行政區政府渠務署
THE GOVERNMENT OF THE HONG KONG SPECIAL ADMINISTRATIVE REGION
DRAINAGE SERVICES DEPARTMENT

BLACK & VEATCH HONG KONG LIMITED
博施工程顧問有限公司