








NOTES :

1. SECURITY FENCING AND GATES OMITTED FROM THE LAYOUT AT THIS STAGE.

LEGEND :

-  TEMPORARY WORKS AREA
-  PERMANENT ALIENATION OF LAND FOR BAFFLED CHANNEL & CONNECTION CHANNEL
-  LAND ALLOCATION STATUS AND LOT NUMBER
-  REPRESENTATIVE AIRBORNE NOISE AND AIR QUALITY SENSITIVE RECEIVERS
-  DIRECTION OF SIGHTLINE FROM FACADE
-  POTENTIAL STRUCTURE BORNE NOISE SENSITIVE RECEIVERS

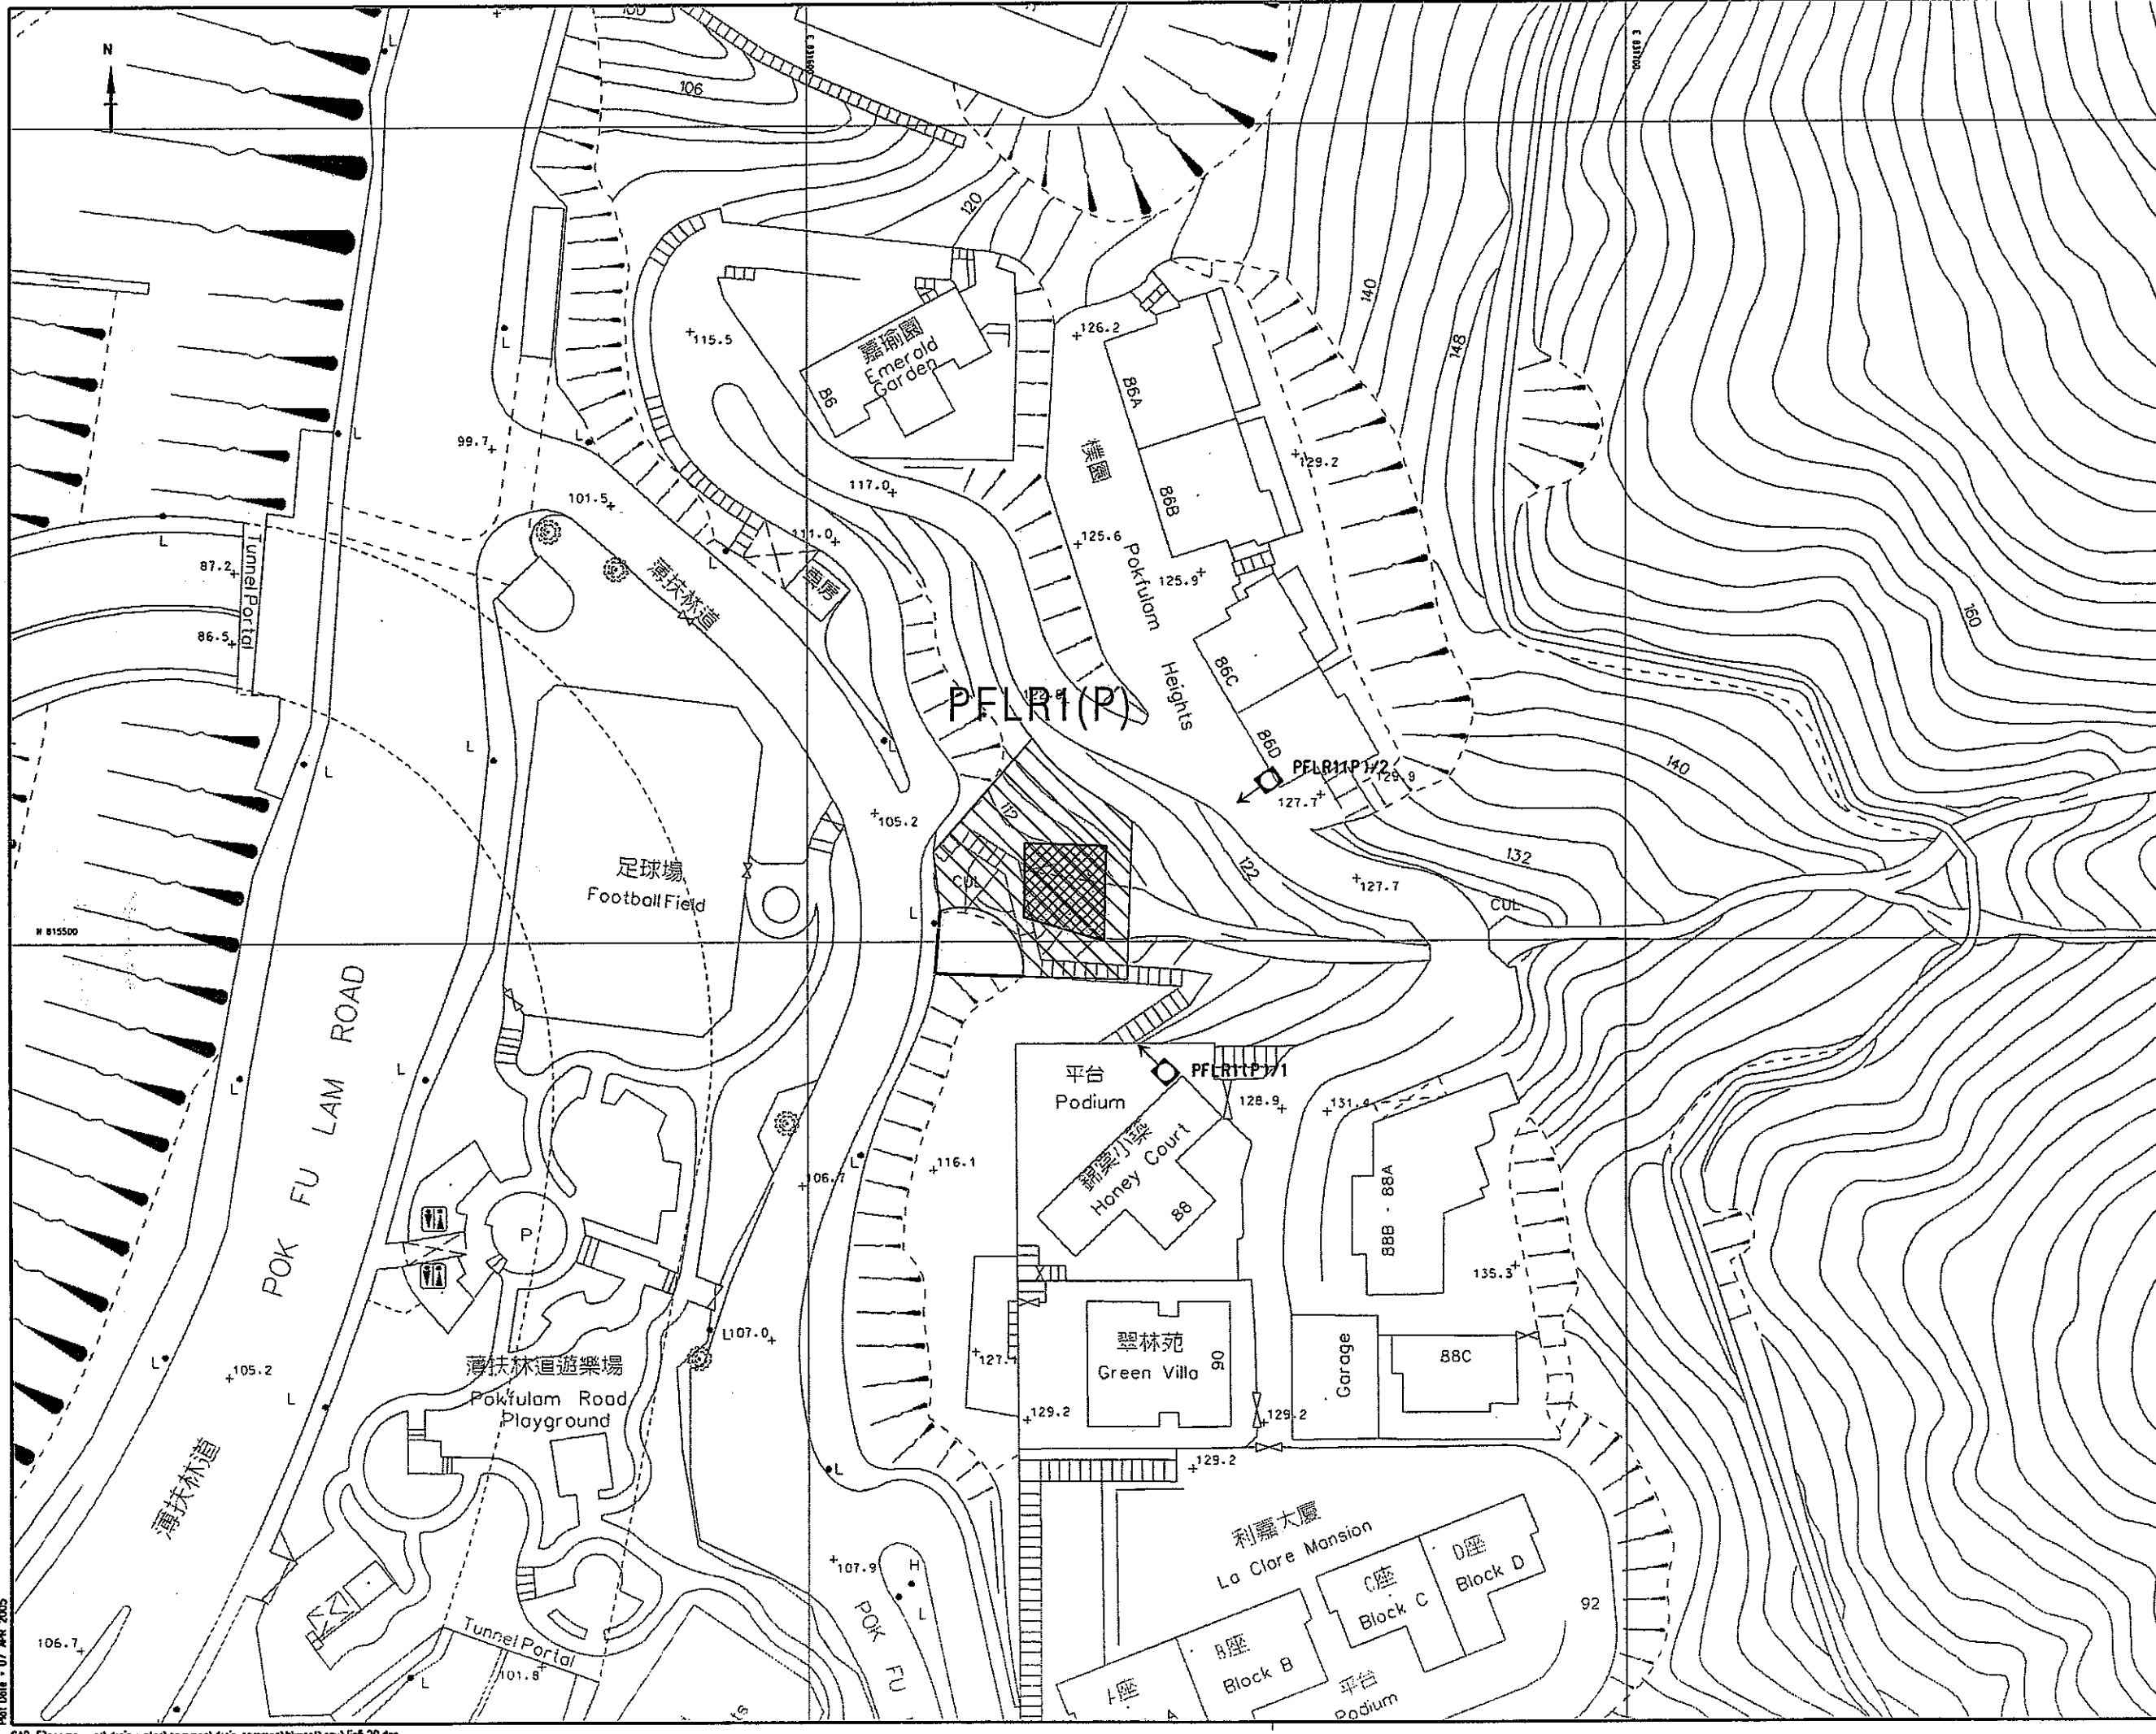

Revision	Date	Description	Initial
Designed	05/04	ET	ET
Checked	05/04	STL	STL
Drawn	05/04	MTO	MTO
Checked	05/04	STL	STL

Agreement no. CE 25/2002 (DS)

Contract title
DRAINAGE IMPROVEMENT IN NORTHERN HONG KONG ISLAND - HONG KONG WEST DRAINAGE TUNNEL AND LOWER CATCHMENT IMPROVEMENT - INVESTIGATION

Drawing title
LOCATIONS OF SENSITIVE RECEIVERS AROUND INTAKE PFLR1(P)

Drawing no. **FIGURE 5.20 (382403/S/023)**
Scale **1:750**

香港特別行政區政府渠務署
THE GOVERNMENT OF THE HONG KONG SPECIAL ADMINISTRATIVE REGION
DRAINAGE SERVICES DEPARTMENT

BLACK & VEATCH HONG KONG LIMITED
博威工程顧問有限公司